

CARDSTON COUNTY LAND USE DISTRICTS

MAP 1

LAND USE DISTRICTS

Bylaw No: 762.2021

Date: May 25, 2021

Amended To And Including Bylaw #: 874.2026


- AGRICULTURAL - AG
- HAMLET - H
- SINGLE-LOT COUNTRY RESIDENTIAL - SCR
- GROUPED COUNTRY RESIDENTIAL - 1 - GCR-1
- GROUPED COUNTRY RESIDENTIAL - 2 - GCR-2
- RURAL SMALL HOLDINGS - RSH
- RURAL RECREATIONAL - RR
- RURAL COMMERCIAL/INDUSTRIAL 1 - RCI 1
- RURAL COMMERCIAL/INDUSTRIAL 2 - RCI 2
- RURAL COMMERCIAL/INDUSTRIAL 3 - RCI 3
- DIRECT CONTROL - DC
- DESIGNATED HAMLET/URBAN BOUNDARY

SCALE 1:260 000

MAP PREPARED BY:
OLDMAN RIVER REGIONAL SERVICES COMMISSION
3105 16th AVENUE NORTH, LETHBRIDGE, ALBERTA
TEL. 329-1344 T1H 5E8
"NOT RESPONSIBLE FOR ERRORS OR OMISSIONS"




June 01, 2026 N:\Cardston-County\Cardston County LUD & Land Use Redesignations\
Cardston County LUB 762.2021 May 2021 (LUD Maps Amended to Bylaw 874.2026).dwg

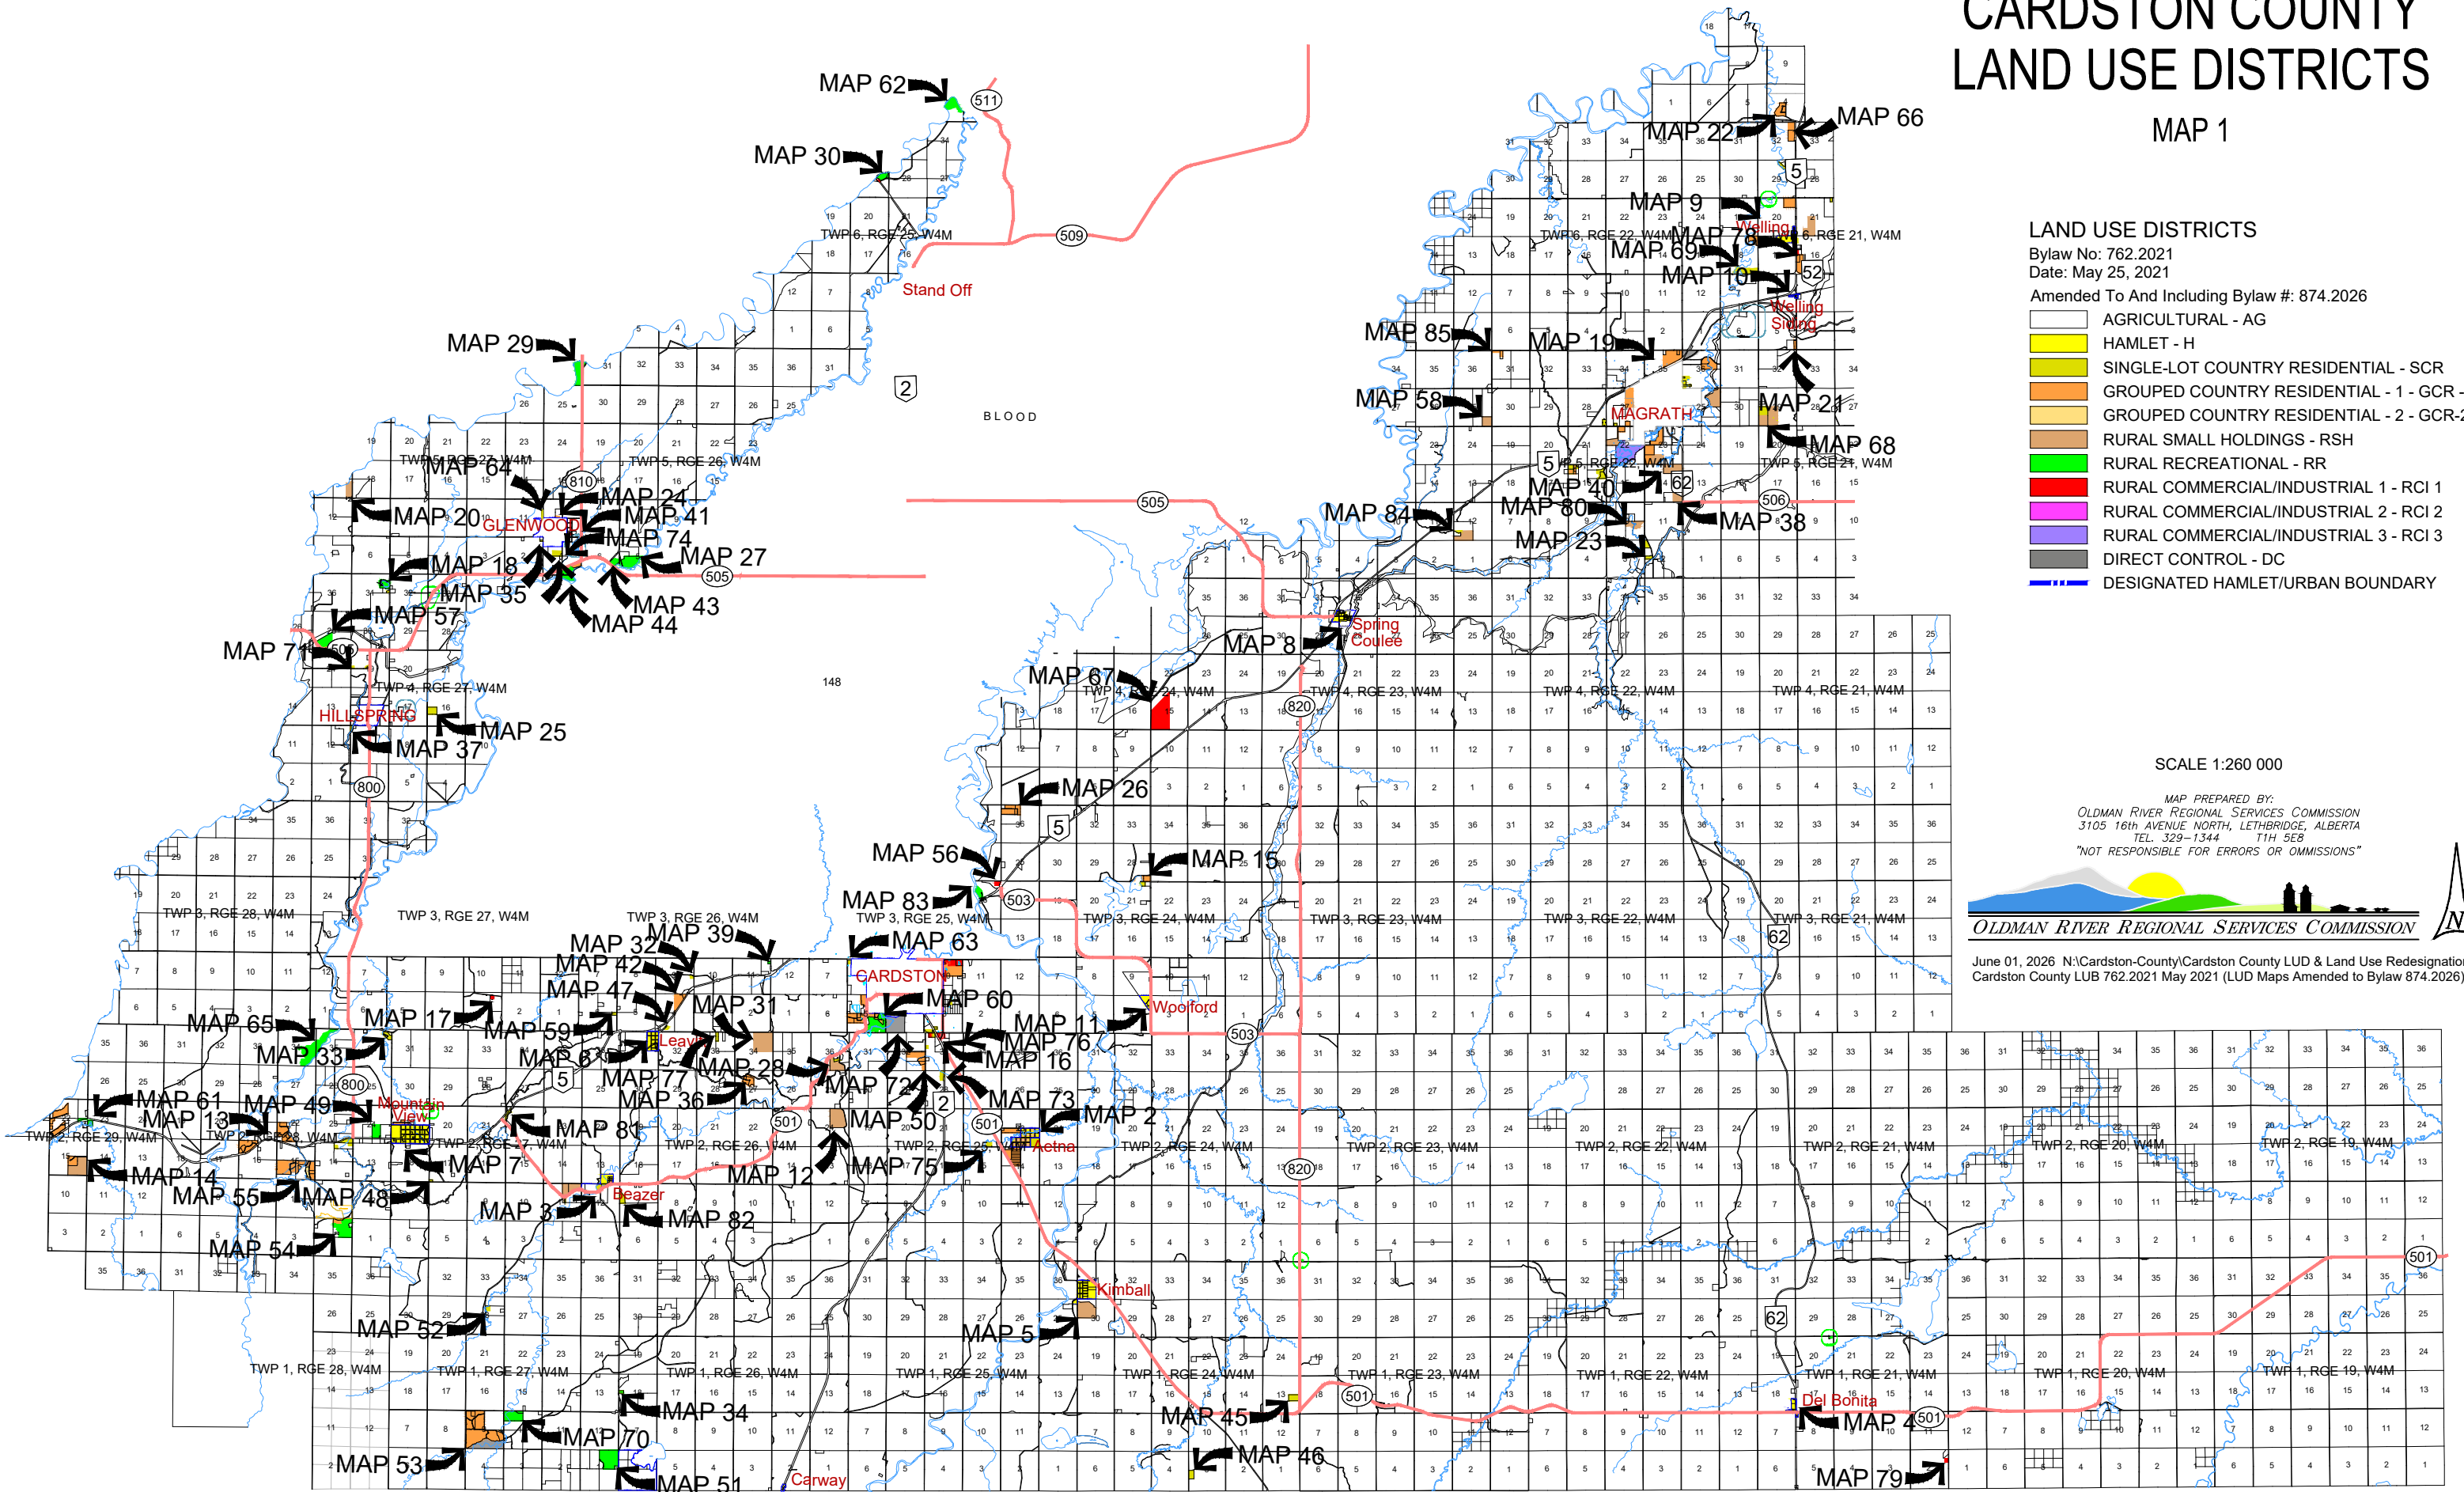

CARDSTON COUNTY LAND USE DISTRICTS

MAP 2 HAMLET OF AETNA

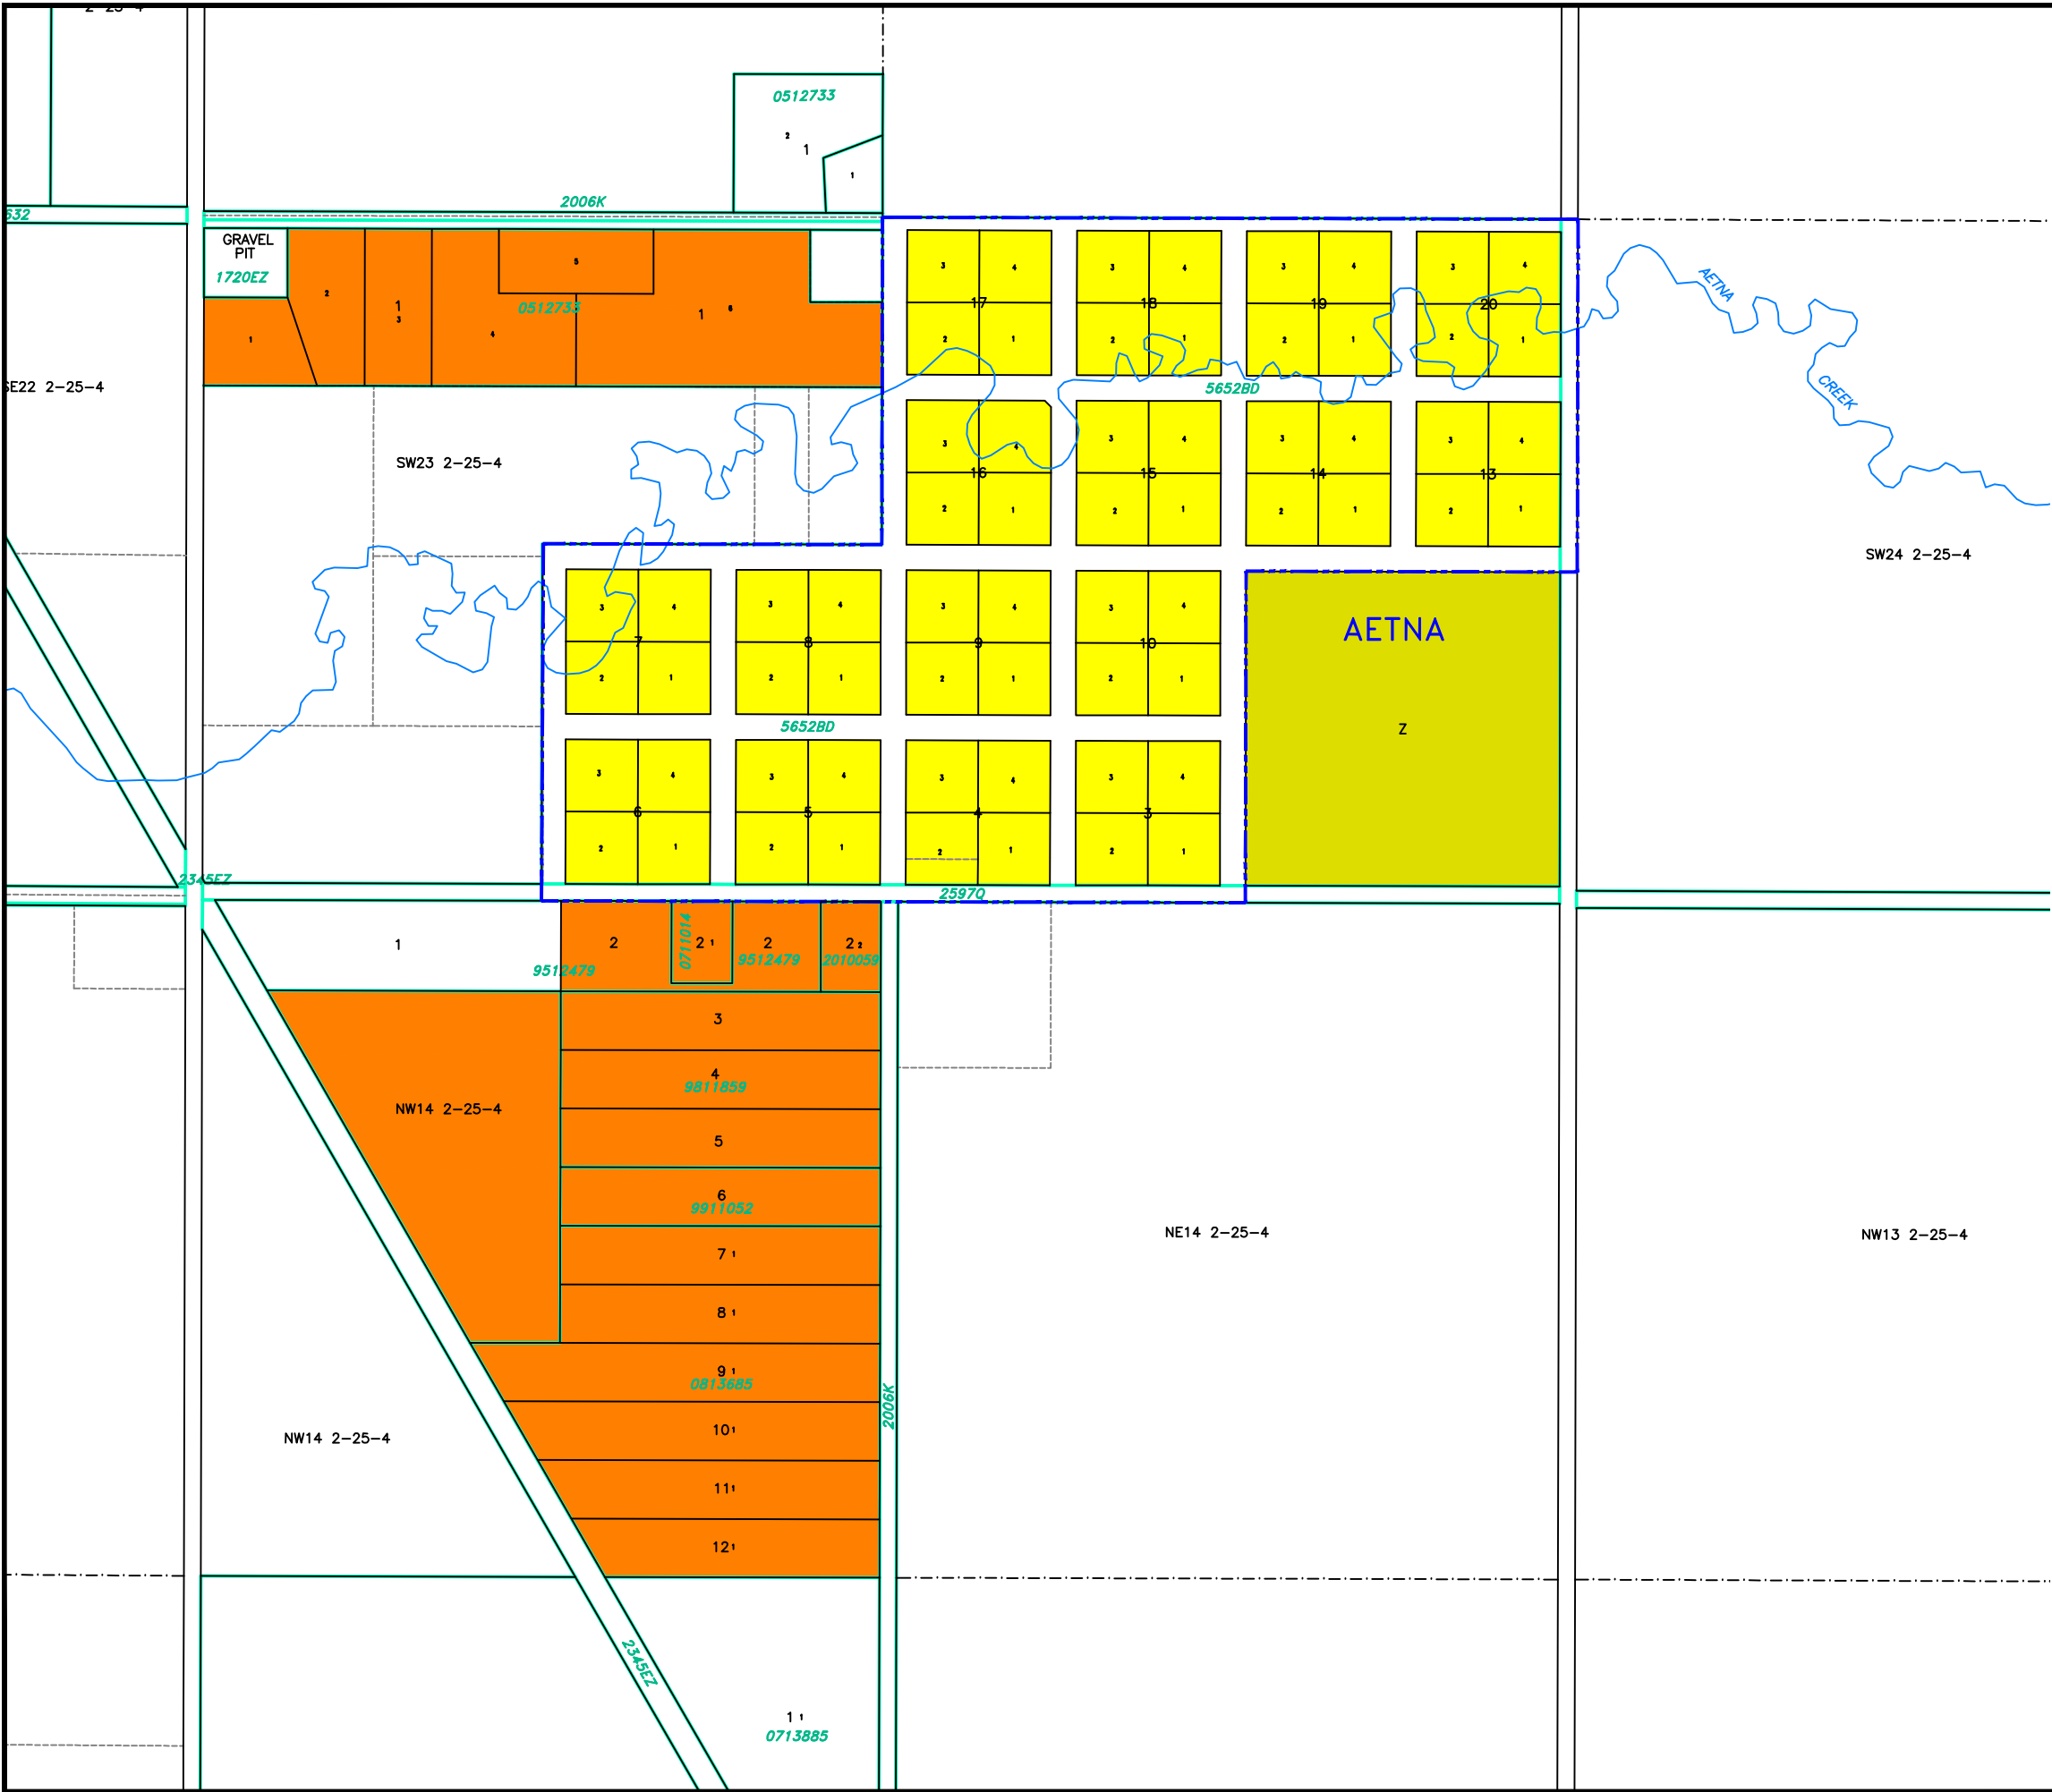

LAND USE DISTRICTS

Bylaw No: 762.2021
Date: May 25, 2021
Amending Bylaw 800/2022

- AGRICULTURAL - AG
- HAMLET - H
- SINGLE-LOT COUNTRY RESIDENTIAL - SCR
- GROUPED COUNTRY RESIDENTIAL - 1 - GCR -1
- GROUPED COUNTRY RESIDENTIAL - 2 - GCR-2
- RURAL SMALL HOLDINGS - RSH
- RURAL RECREATIONAL - RR
- RURAL COMMERCIAL/INDUSTRIAL 1 - RCI 1
- RURAL COMMERCIAL/INDUSTRIAL 2 - RCI 2
- RURAL COMMERCIAL/INDUSTRIAL 3 - RCI 3
- DIRECT CONTROL - DC
- DESIGNATED HAMLET/URBAN BOUNDARY


SCALE 1:8000

MAP PREPARED BY:
OLDMAN RIVER REGIONAL SERVICES COMMISSION
3105 16th AVENUE NORTH, LETHBRIDGE, ALBERTA
TEL. 329-1344 T1H 5E8
"NOT RESPONSIBLE FOR ERRORS OR OMISSIONS"



CARDSTON COUNTY LAND USE DISTRICTS

MAP 3 HAMLET OF BEAZER

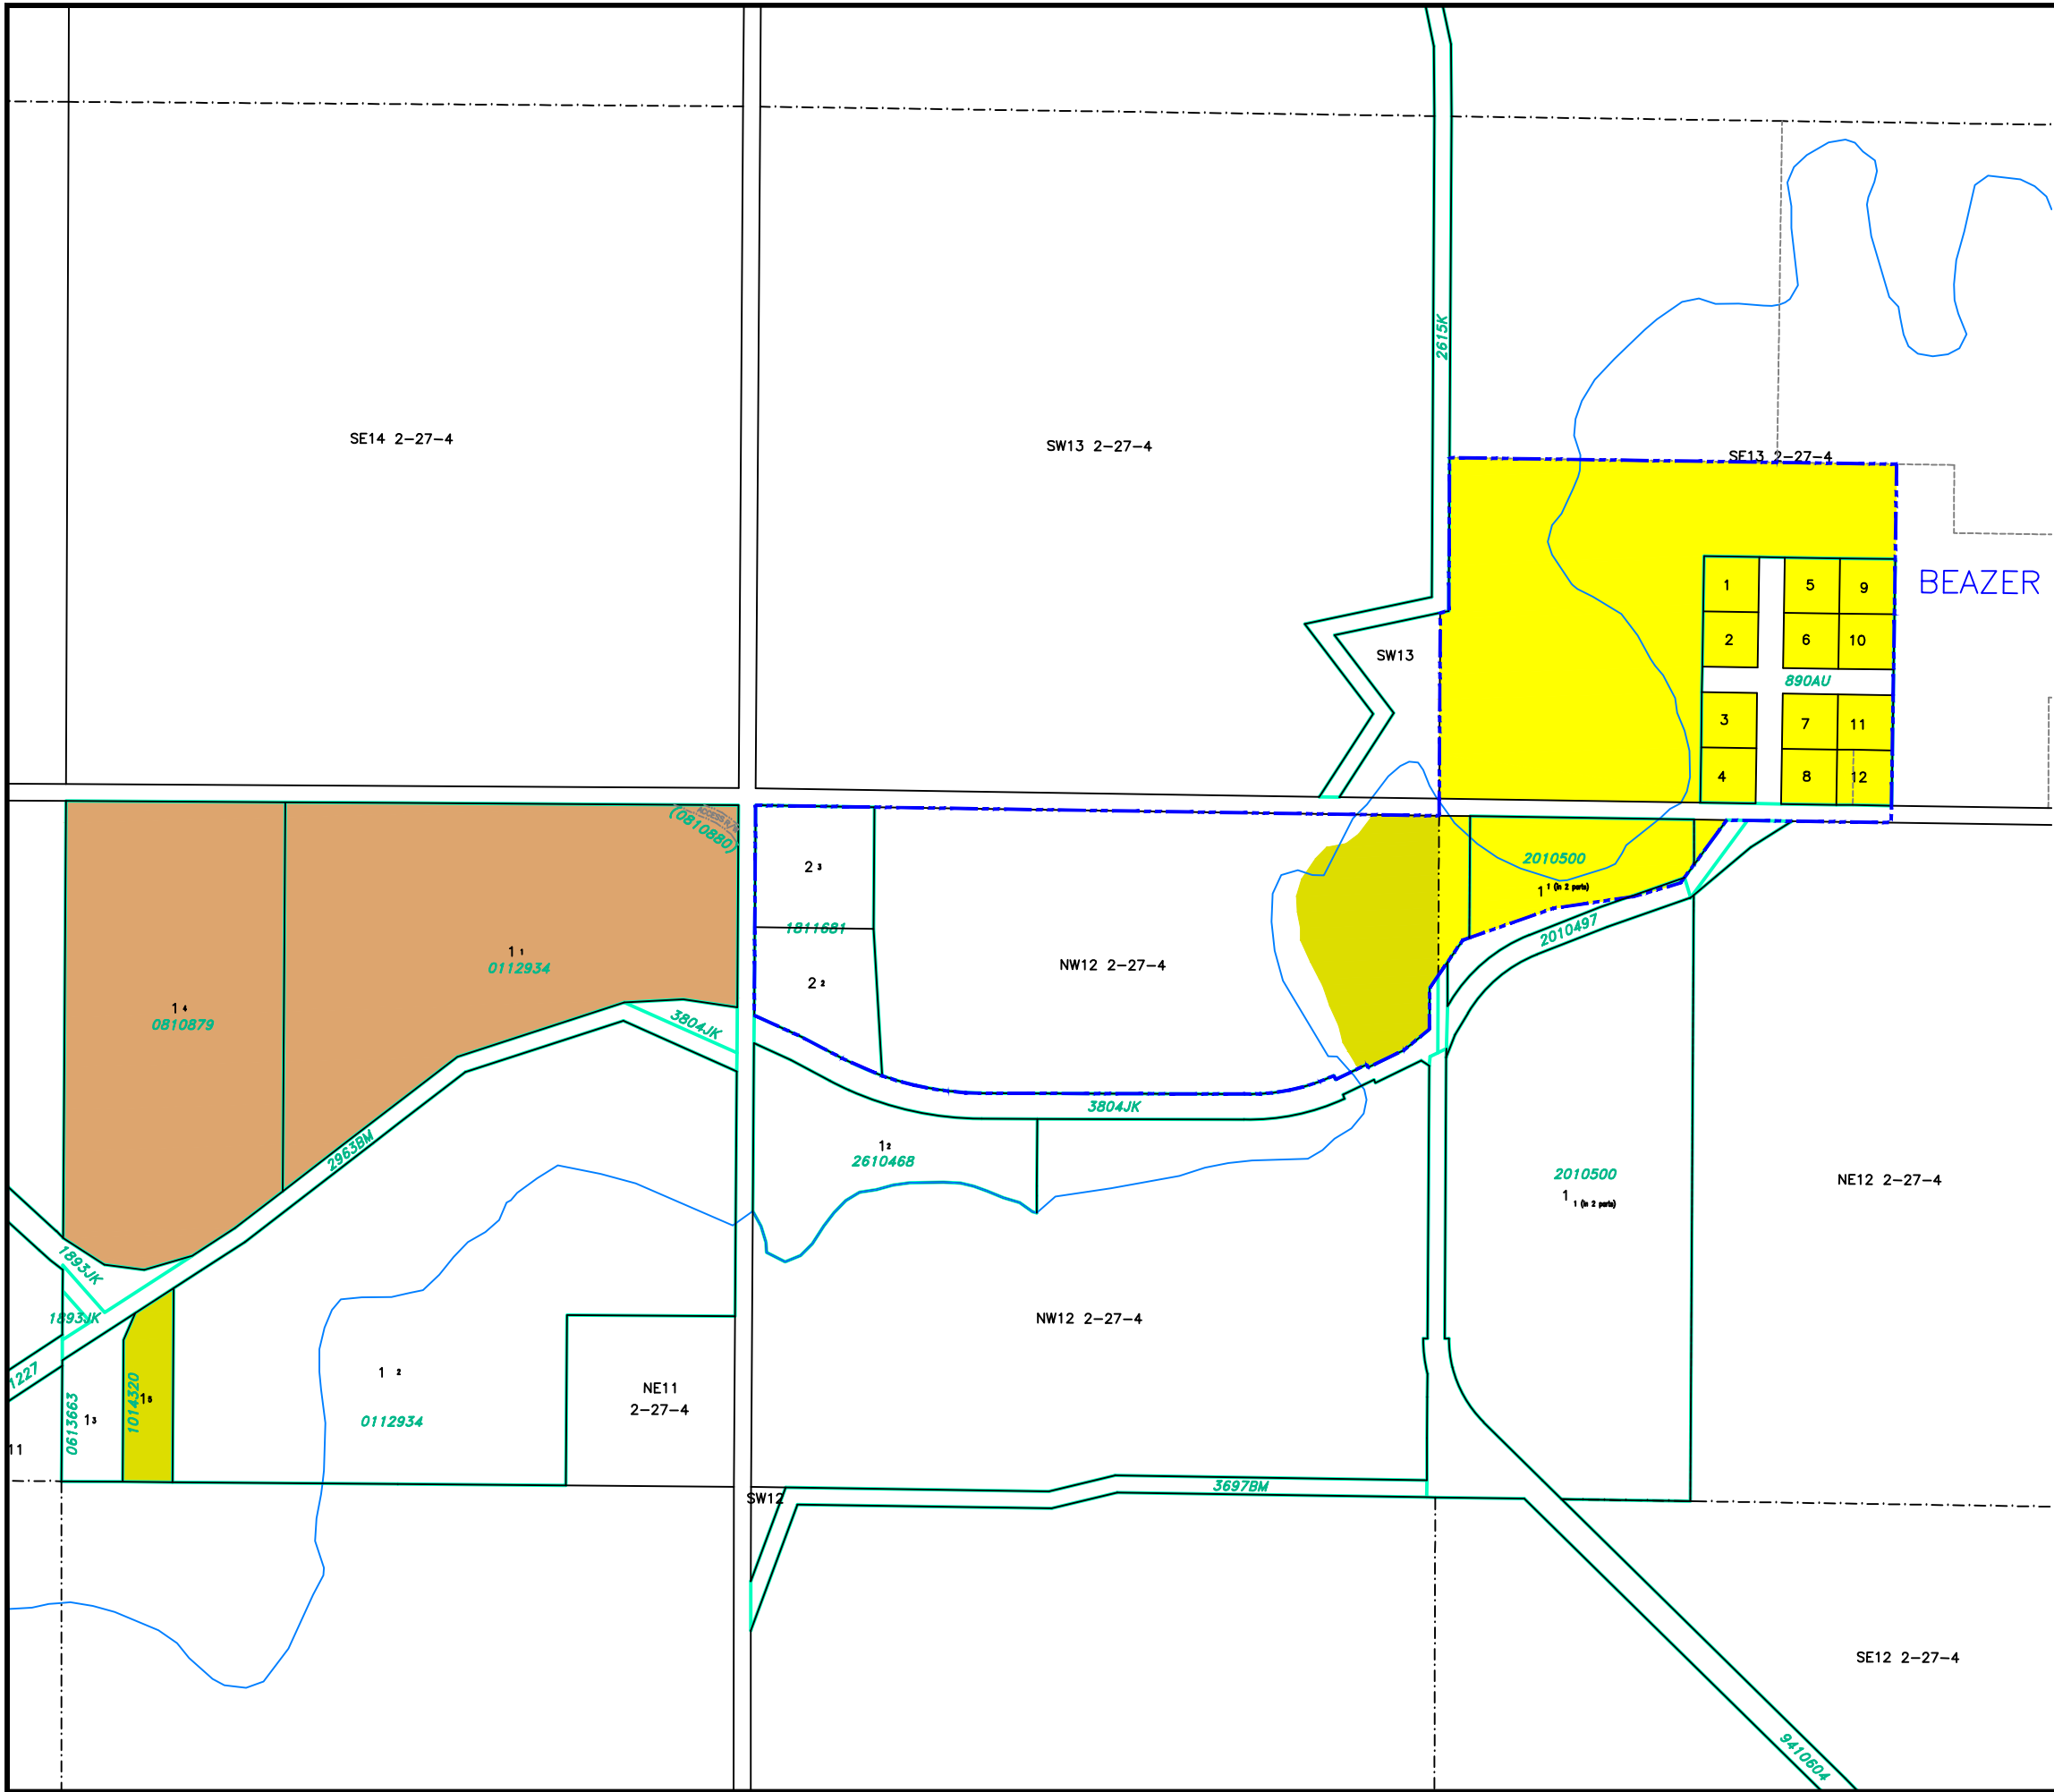


LAND USE DISTRICTS

Bylaw No: 762.2021
Date: May 25, 2021
Amended To And Including Bylaw #: 835.2024

- AGRICULTURAL - AG
- HAMLET - H
- SINGLE-LOT COUNTRY RESIDENTIAL - SCR
- GROUPED COUNTRY RESIDENTIAL - 1 - GCR -1
- GROUPED COUNTRY RESIDENTIAL - 2 - GCR-2
- RURAL SMALL HOLDINGS - RSH
- RURAL RECREATIONAL - RR
- RURAL COMMERCIAL/INDUSTRIAL 1 - RCI 1
- RURAL COMMERCIAL/INDUSTRIAL 2 - RCI 2
- RURAL COMMERCIAL/INDUSTRIAL 3 - RCI 3
- DIRECT CONTROL - DC
- DESIGNATED HAMLET/URBAN BOUNDARY

SCALE 1:8000



MAP PREPARED BY:
OLDMAN RIVER REGIONAL SERVICES COMMISSION
3105 16th AVENUE NORTH, LETHBRIDGE, ALBERTA
TEL. 329-1344 T1H 5E8
"NOT RESPONSIBLE FOR ERRORS OR OMISSIONS"

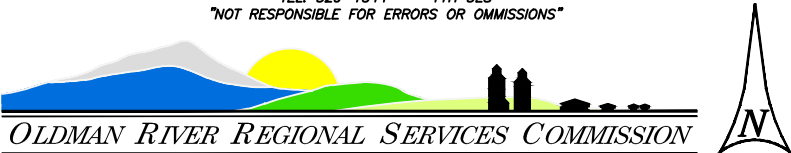

MAP 4

HAMLET OF DEL BONITA

Bylaw No: 762.2021
Date: May 25, 2021

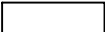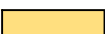
- | | |
|---|--|
|  | AGRICULTURAL - AG |
|  | HAMLET - H |
|  | SINGLE-LOT COUNTRY RESIDENTIAL - SCR |
|  | GROUPED COUNTRY RESIDENTIAL - 1 - GCR -1 |
|  | GROUPED COUNTRY RESIDENTIAL - 2 - GCR-2 |
|  | RURAL SMALL HOLDINGS - RSH |
|  | RURAL RECREATIONAL - RR |
|  | RURAL COMMERCIAL/INDUSTRIAL 1 - RCI 1 |
|  | RURAL COMMERCIAL/INDUSTRIAL 2 - RCI 2 |
|  | RURAL COMMERCIAL/INDUSTRIAL 3 - RCI 3 |
|  | DIRECT CONTROL - DC |
|  | DESIGNATED HAMLET/URBAN BOUNDARY |

SCALE 1:8000

MAP PREPARED BY:
OLDMAN RIVER REGIONAL SERVICES COMMISSION
3105 16th AVENUE NORTH, LETHBRIDGE, ALBERTA
TEL. 329-1344 T1H 5E8
"NOT RESPONSIBLE FOR ERRORS OR OMISSIONS"




May 28, 2026 N:\Cardston-County\Cardston County LUD & Land Use Redesignations\
Cardston County LUB 762.2021 May 2021 (LUD Maps Amended to Bylaw 870.2026).dwg

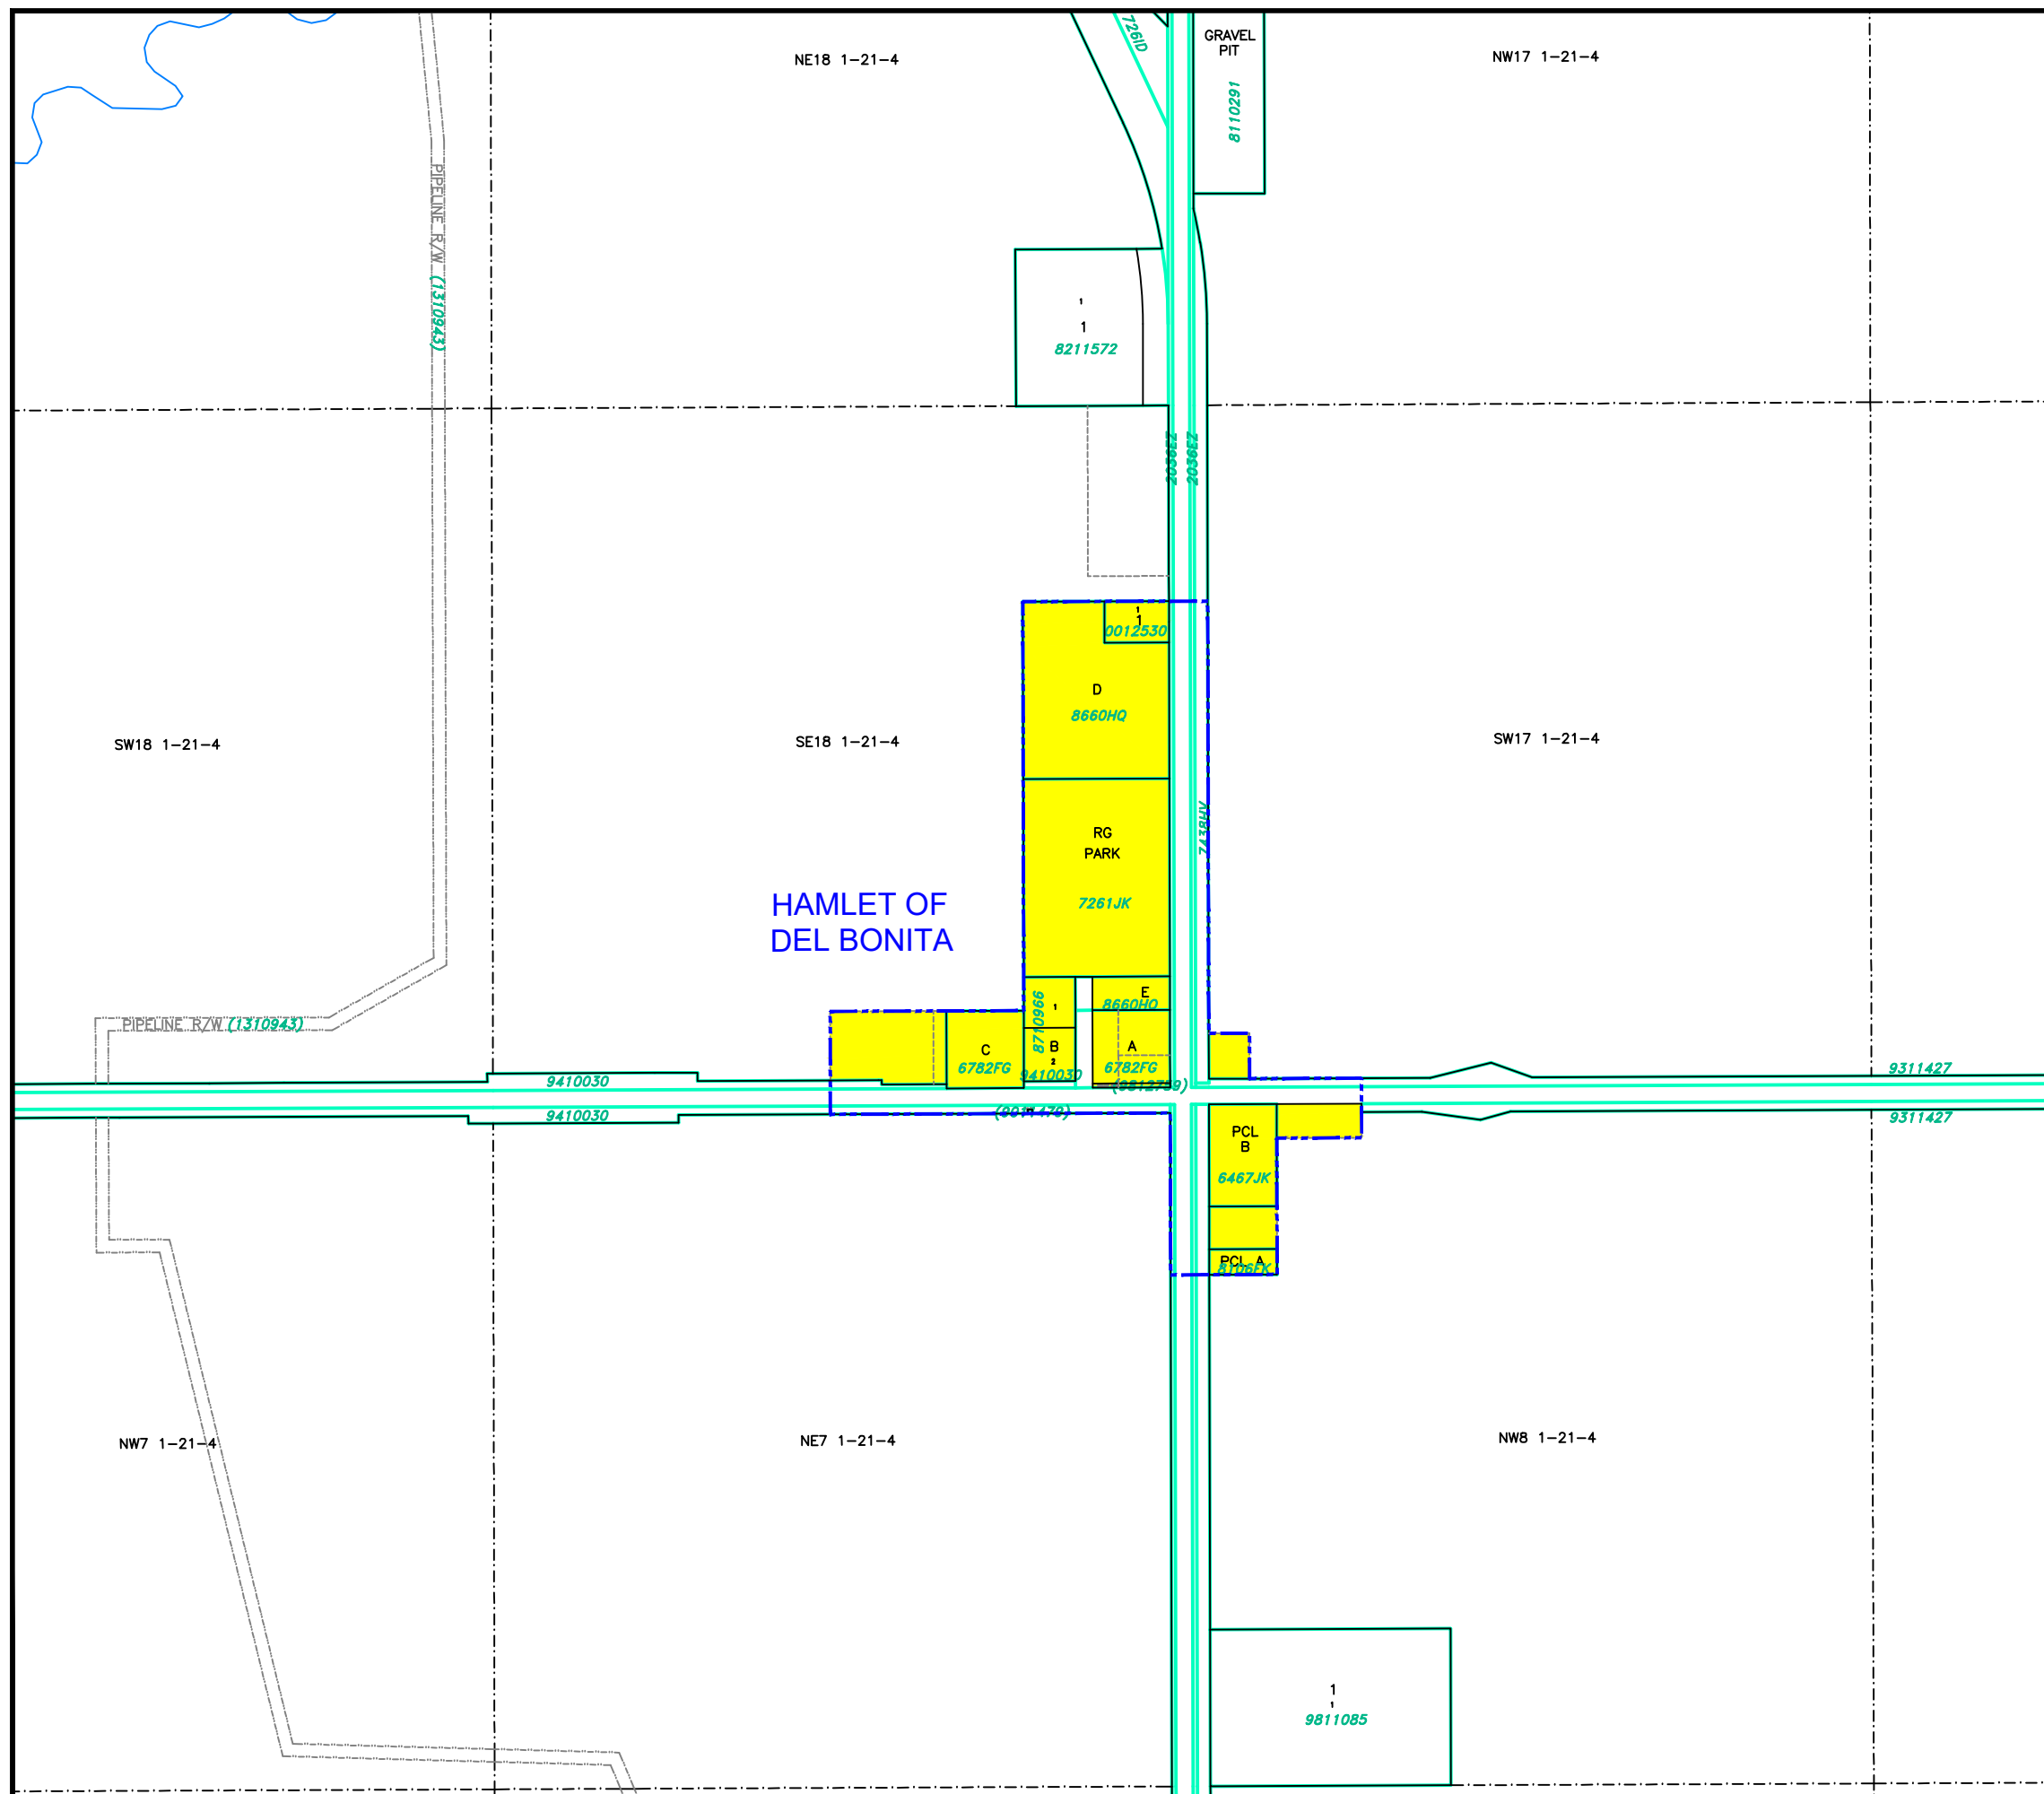

CARDSTON COUNTY LAND USE DISTRICTS

MAP 5 HAMLET OF KIMBALL

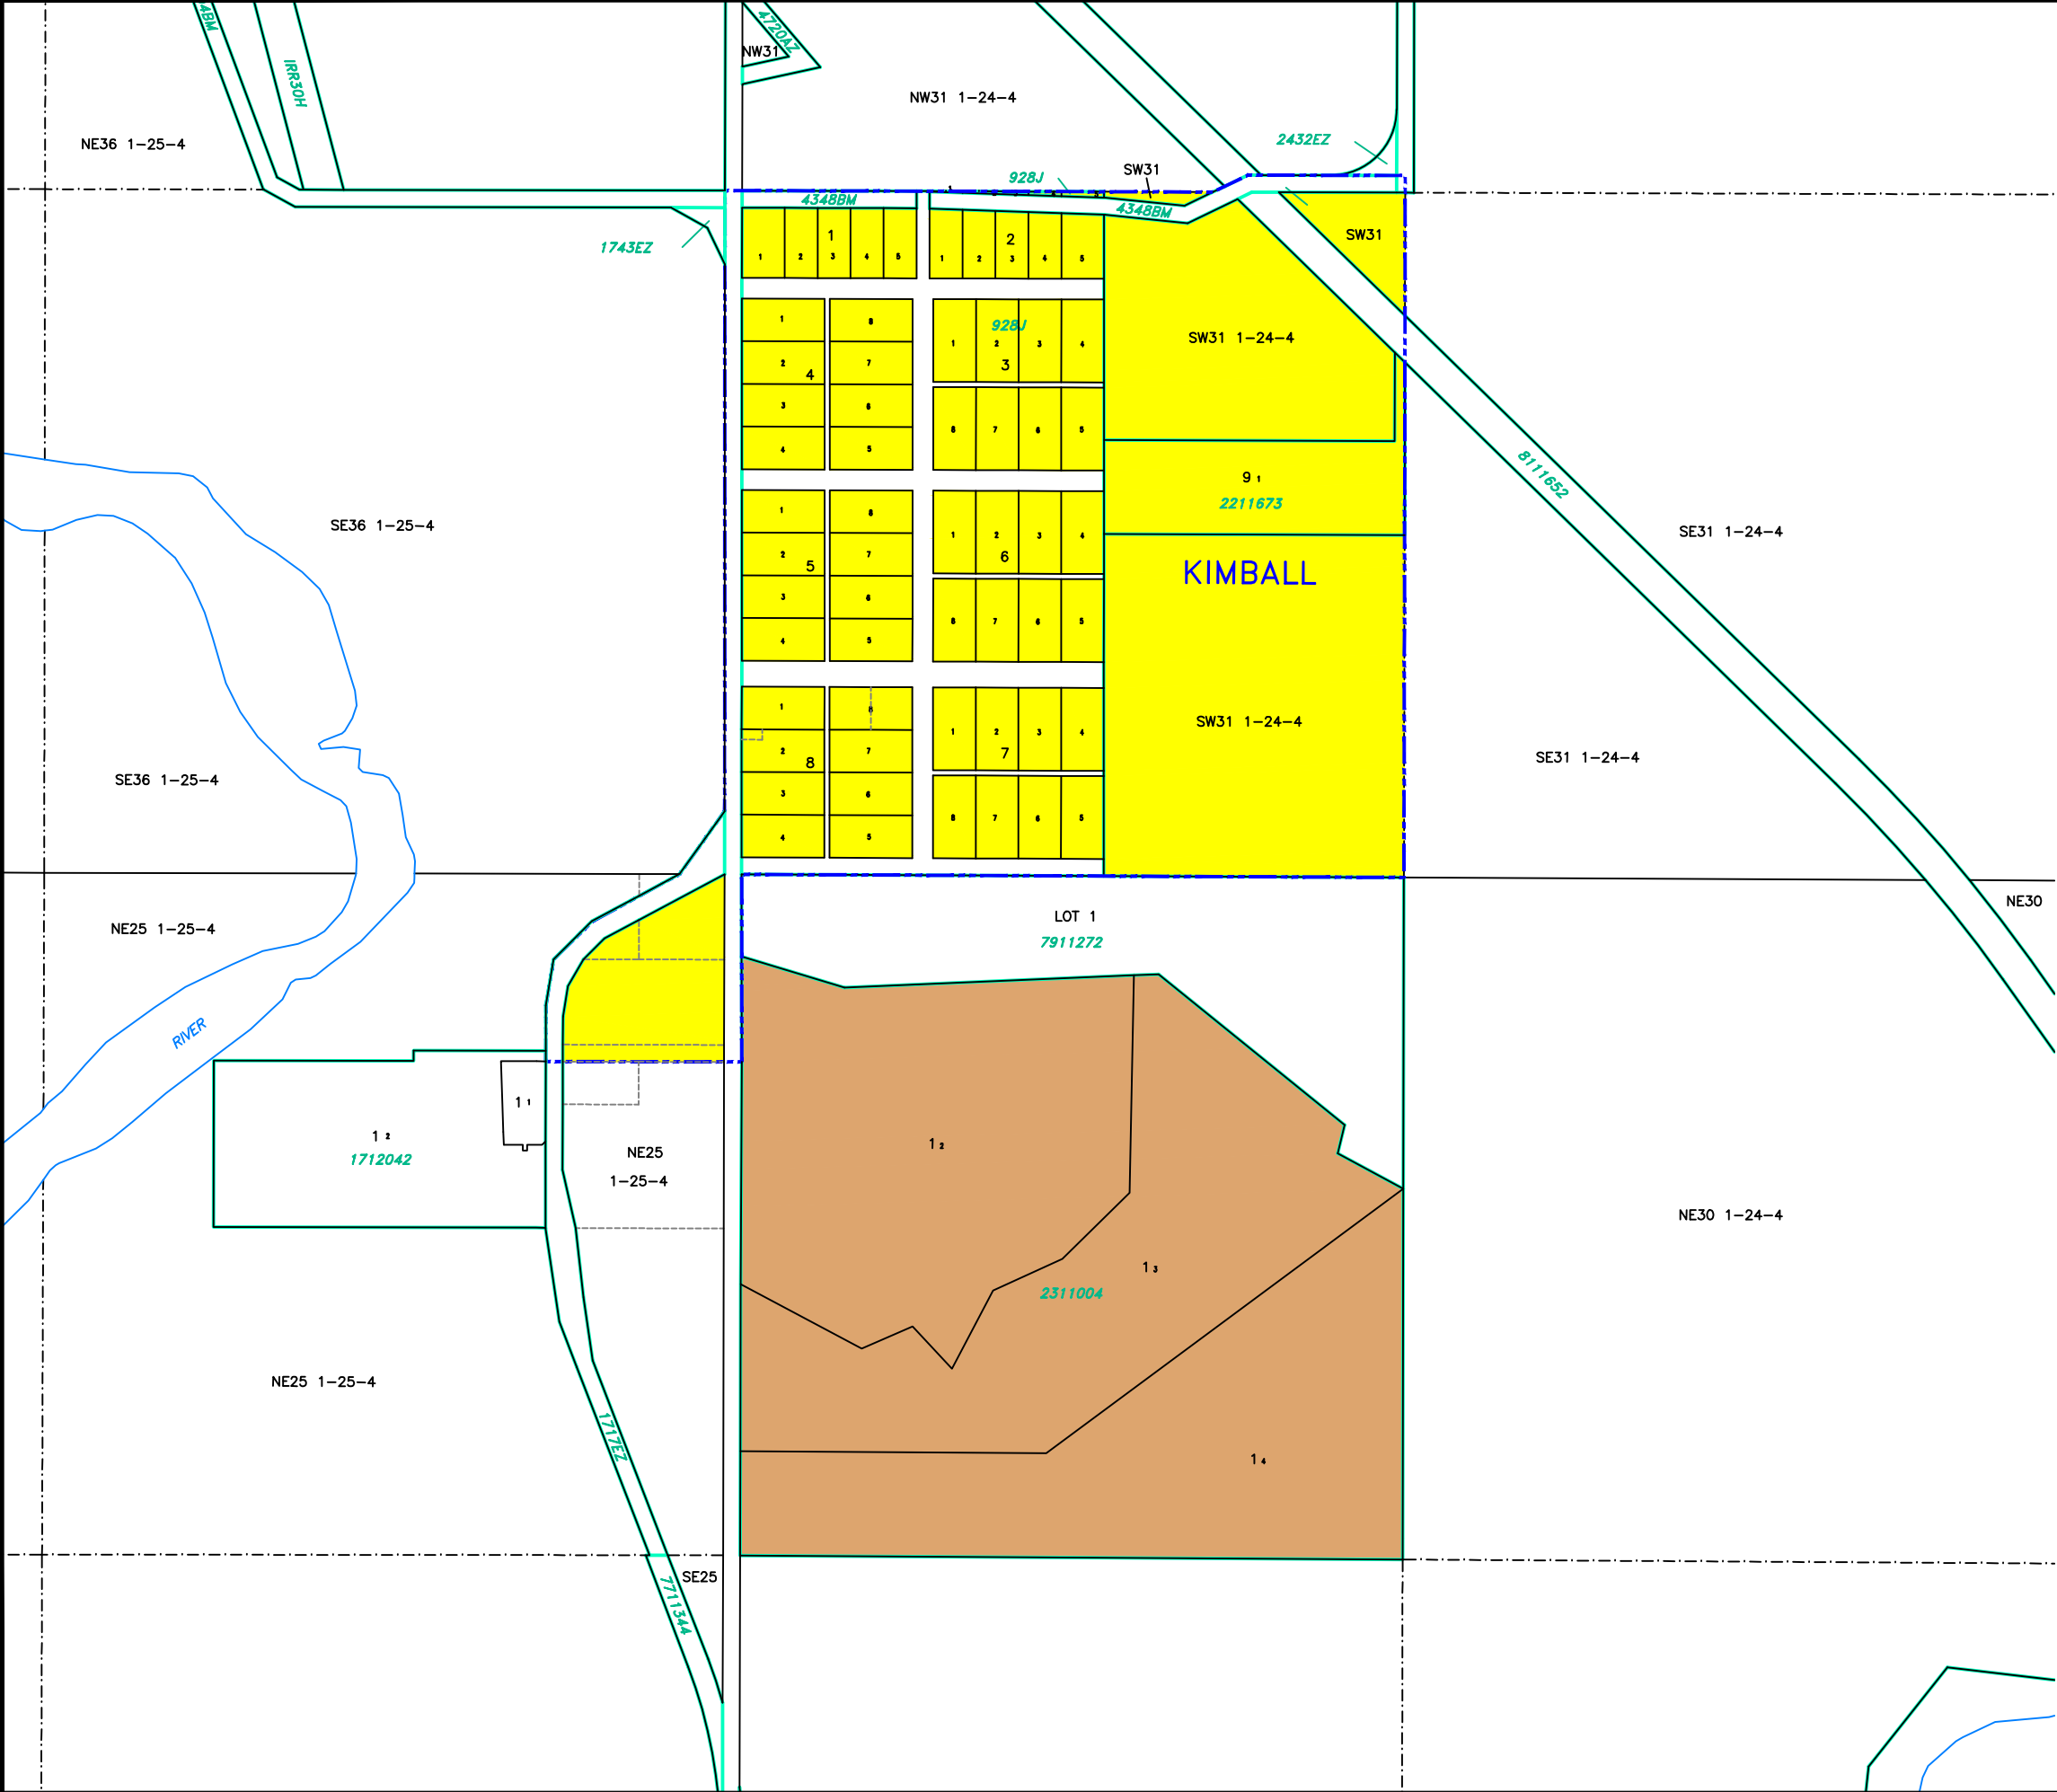

LAND USE DISTRICTS

Bylaw No: 762.2021
Date: May 25, 2021
Amending Bylaw 801/2022

- AGRICULTURAL - AG
- HAMLET - H
- SINGLE-LOT COUNTRY RESIDENTIAL - SCR
- GROUPED COUNTRY RESIDENTIAL - 1 - GCR-1
- GROUPED COUNTRY RESIDENTIAL - 2 - GCR-2
- RURAL SMALL HOLDINGS - RSH
- RURAL RECREATIONAL - RR
- RURAL COMMERCIAL/INDUSTRIAL 1 - RCI 1
- RURAL COMMERCIAL/INDUSTRIAL 2 - RCI 2
- RURAL COMMERCIAL/INDUSTRIAL 3 - RCI 3
- DIRECT CONTROL - DC
- DESIGNATED HAMLET/URBAN BOUNDARY

SCALE 1:8000



MAP PREPARED BY:
OLDMAN RIVER REGIONAL SERVICES COMMISSION
3105 16th AVENUE NORTH, LETHBRIDGE, ALBERTA
TEL. 329-1344 T1H 5E8
"NOT RESPONSIBLE FOR ERRORS OR OMISSIONS"



May 28, 2026 N:\Cardston-County\Cardston County LUD & Land Use Redesignations\
Cardston County LUB 762.2021 May 2021 (LUD Maps Amended to Bylaw 870.2026).dwg

MAP 6
HAMLET OF LEAVITT

Bylaw No: 762.2021
Date: May 25, 2021

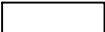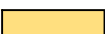
- | | |
|---|--|
|  | AGRICULTURAL - AG |
|  | HAMLET - H |
|  | SINGLE-LOT COUNTRY RESIDENTIAL - SCR |
|  | GROUPED COUNTRY RESIDENTIAL - 1 - GCR -1 |
|  | GROUPED COUNTRY RESIDENTIAL - 2 - GCR-2 |
|  | RURAL SMALL HOLDINGS - RSH |
|  | RURAL RECREATIONAL - RR |
|  | RURAL COMMERCIAL/INDUSTRIAL 1 - RCI 1 |
|  | RURAL COMMERCIAL/INDUSTRIAL 2 - RCI 2 |
|  | RURAL COMMERCIAL/INDUSTRIAL 3 - RCI 3 |
|  | DIRECT CONTROL - DC |
|  | DESIGNATED HAMLET/URBAN BOUNDARY |

SCALE 1:8000


MAP PREPARED BY:
OLDMAN RIVER REGIONAL SERVICES COMMISSION
3105 16th AVENUE NORTH, LETHBRIDGE, ALBERTA
TEL. 329-1344 T1H 5E8
"NOT RESPONSIBLE FOR ERRORS OR OMISSIONS"



May 28, 2026 N:\Cardston-County\Cardston County LUD & Land Use Redesignations\
Cardston County LUB 762.2021 May 2021 (LUD Maps Amended to Bylaw 870.2026).dwg

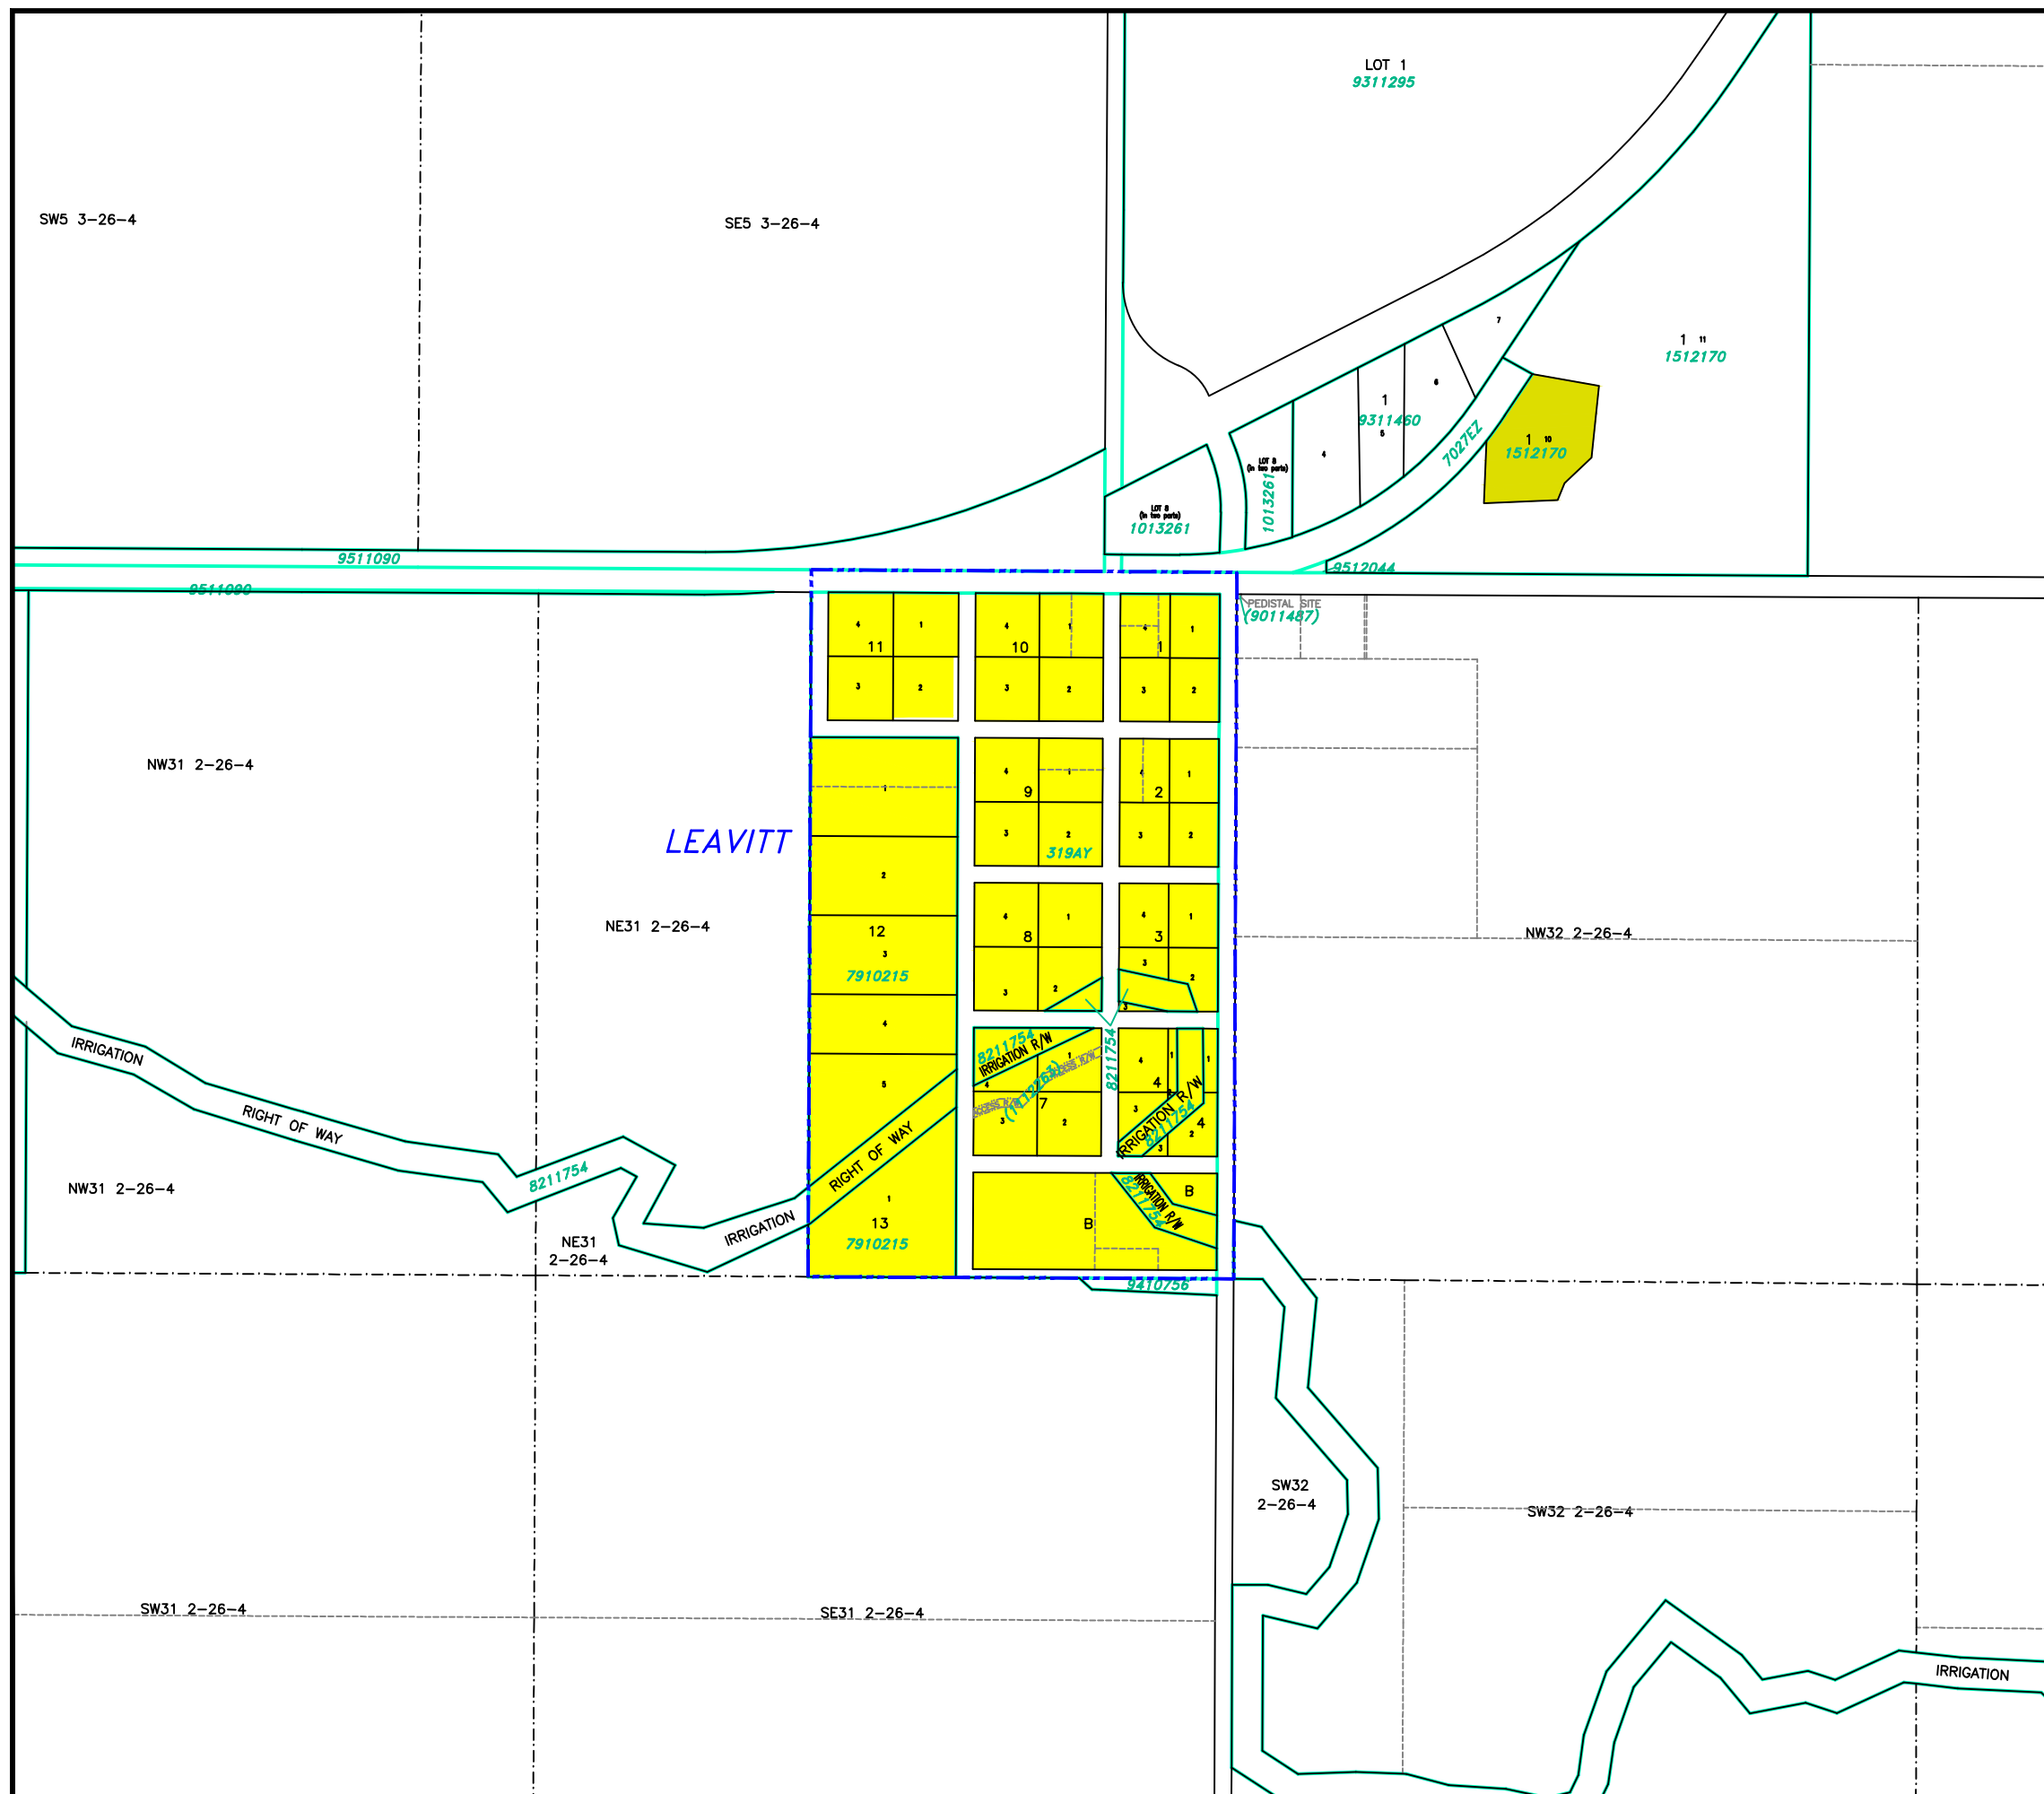

MAP 7 HAMLET OF MOUNTAIN VIEW

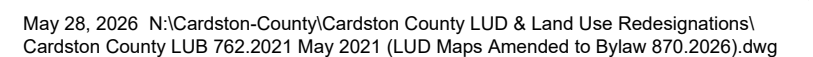


MAP 8 HAMLET OF SPRING COULEE

May 28, 2026 N:\Cardston-County\Cardston County LUD & Land Use Redesignations\
Cardston County LUB 762.2021 May 2021 (LUD Maps Amended to Bylaw 870.2026).dwg

CARDSTON COUNTY LAND USE DISTRICTS

MAP 9 HAMLET OF WELLING

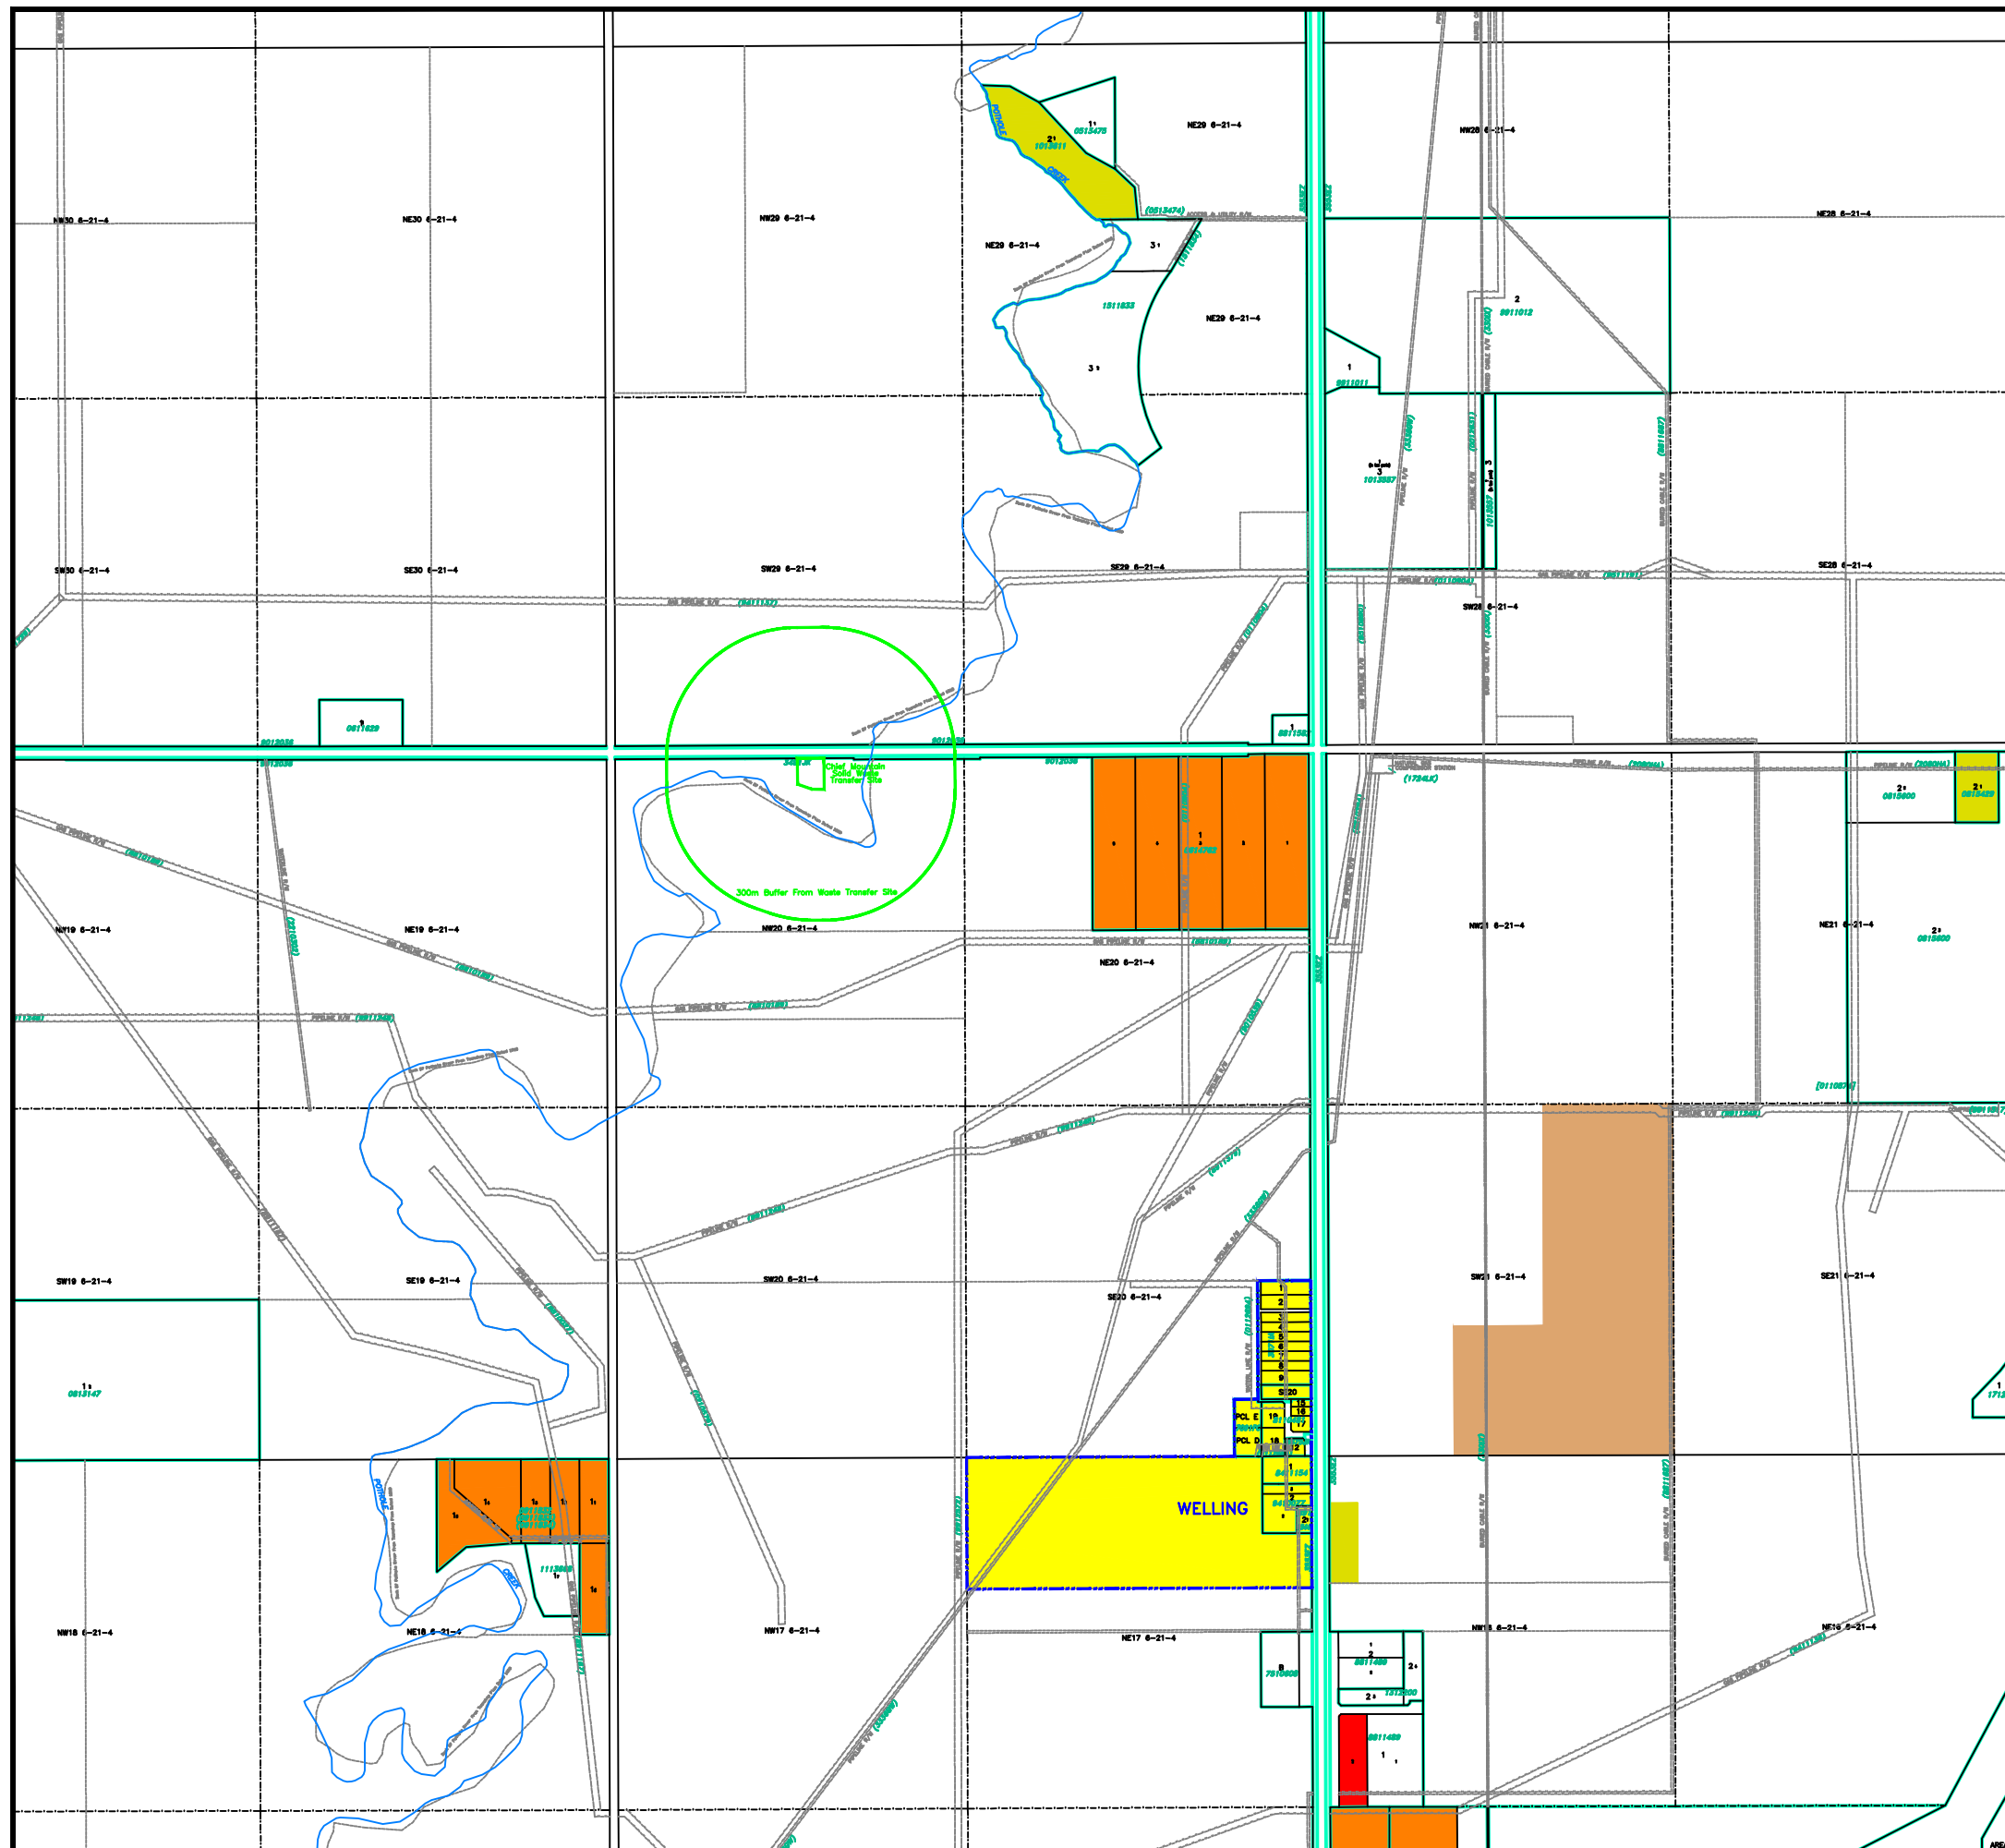

LAND USE DISTRICTS

Bylaw No: 762.2021

Date: May 25, 2021

Amending Bylaw 856.2025

- AGRICULTURAL - AG
- HAMLET - H
- SINGLE-LOT COUNTRY RESIDENTIAL - SCR
- GROUPED COUNTRY RESIDENTIAL - 1 - GCR -1
- GROUPED COUNTRY RESIDENTIAL - 2 - GCR-2
- RURAL SMALL HOLDINGS - RSH
- RURAL RECREATIONAL - RR
- RURAL COMMERCIAL/INDUSTRIAL 1 - RC1 1
- RURAL COMMERCIAL/INDUSTRIAL 2 - RC1 2
- RURAL COMMERCIAL/INDUSTRIAL 3 - RC1 3
- DIRECT CONTROL - DC
- DESIGNATED HAMLET/URBAN BOUNDARY

SCALE 1:8000


MAP PREPARED BY:
OLDMAN RIVER REGIONAL SERVICES COMMISSION
3105 16th AVENUE NORTH, LETHBRIDGE, ALBERTA
TEL. 329-1344 T1H 5E8
"NOT RESPONSIBLE FOR ERRORS OR OMISSIONS"



May 28, 2026 N:\Cardston-County\Cardston County LUD & Land Use Redesignations\
Cardston County LUB 762.2021 May 2021 (LUD Maps Amended to Bylaw 870.2026).dwg

CARDSTON COUNTY LAND USE DISTRICTS

MAP 10 HAMLET OF WELLING SIDING

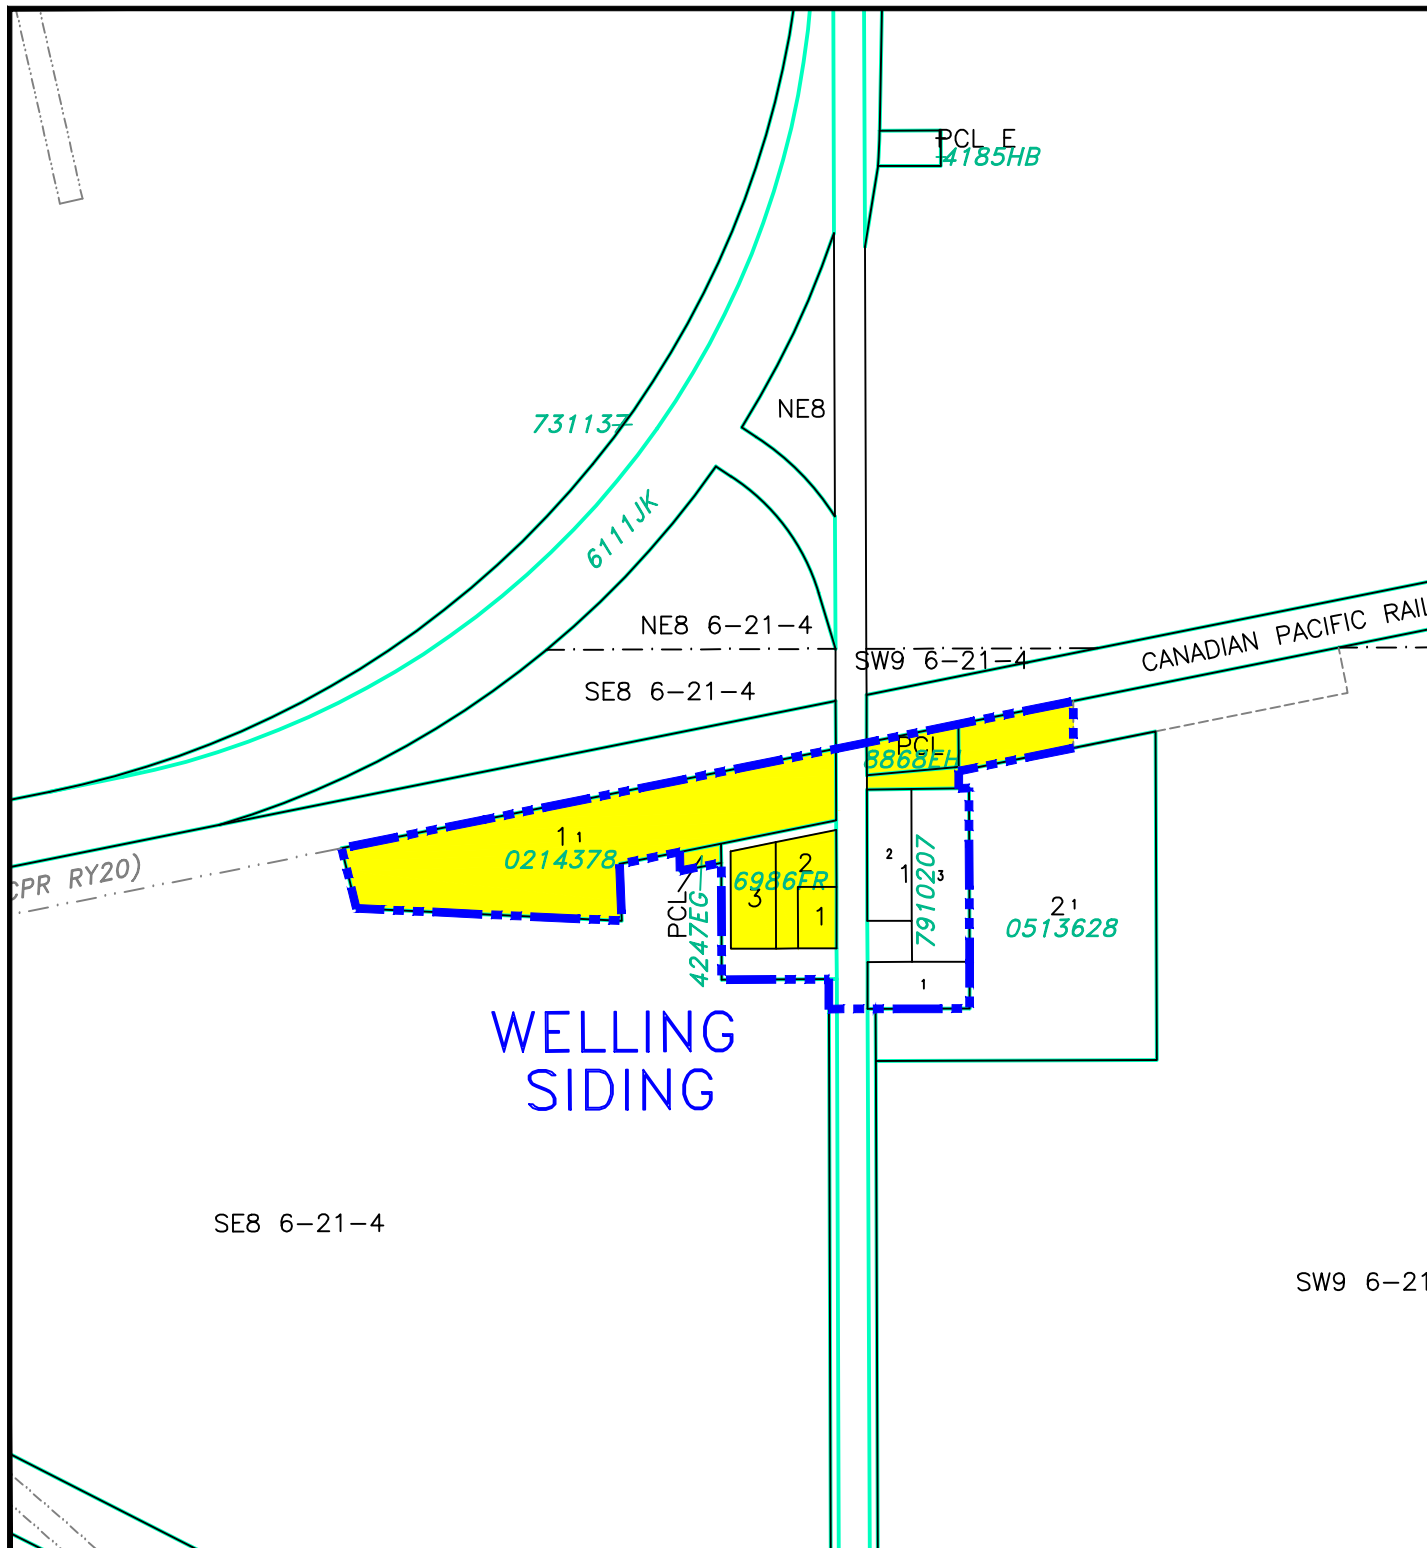

LAND USE DISTRICTS

Bylaw No: 762.2021

Date: May 25, 2021

- AGRICULTURAL - AG
- HAMLET - H
- SINGLE-LOT COUNTRY RESIDENTIAL - SCR
- GROUPED COUNTRY RESIDENTIAL - 1 - GCR-1
- GROUPED COUNTRY RESIDENTIAL - 2 - GCR-2
- RURAL SMALL HOLDINGS - RSH
- RURAL RECREATIONAL - RR
- RURAL COMMERCIAL/INDUSTRIAL 1 - RCI 1
- RURAL COMMERCIAL/INDUSTRIAL 2 - RCI 2
- RURAL COMMERCIAL/INDUSTRIAL 3 - RCI 3
- DIRECT CONTROL - DC
- DESIGNATED HAMLET/URBAN BOUNDARY

SCALE 1:5000

MAP PREPARED BY:
OLDMAN RIVER REGIONAL SERVICES COMMISSION
3109 18th AVENUE NORTH, LETHBRIDGE, ALBERTA
T1J 3P9-1344 T1J 3P9
"NOT RESPONSIBLE FOR ERRORS OR OMISSIONS"



May 28, 2026 N:\Cardston-County\Cardston County LUD & Land Use Redesignations\
Cardston County LUB 762.2021 May 2021 (LUD Maps Amended to Bylaw 870.2026).dwg

SE9 3-24-4

CARDSTON COUNTY LAND USE DISTRICTS

MAP 11 HAMLET OF WOOLFORD

WOOLFORD

1

9510982

807EZ

NE4 3-24-4

LOT 3
0013172

LOT 2
9510385

LOT 1
9611245

NE4 3-24-4

SE4 3-24-4

8820110

(CPR RW302)

LAND USE DISTRICTS

Bylaw No: 762.2021
Date: May 25, 2021

- AGRICULTURAL - AG
- HAMLET - H
- SINGLE-LOT COUNTRY RESIDENTIAL - SCR
- GROUPED COUNTRY RESIDENTIAL - 1 - GCR-1
- GROUPED COUNTRY RESIDENTIAL - 2 - GCR-2
- RURAL SMALL HOLDINGS - RSH
- RURAL RECREATIONAL - RR
- RURAL COMMERCIAL/INDUSTRIAL 1 - RCI 1
- RURAL COMMERCIAL/INDUSTRIAL 2 - RCI 2
- RURAL COMMERCIAL/INDUSTRIAL 3 - RCI 3
- DIRECT CONTROL - DC
- DESIGNATED HAMLET/URBAN BOUNDARY

SCALE 1:5000

MAP PREPARED BY:
OLDMAN RIVER REGIONAL SERVICES COMMISSION
3109 18th AVENUE NORTH, LETHBRIDGE, ALBERTA
T1J 3P9 TEL: 306-1344 FAX: 306-1344
"NOT RESPONSIBLE FOR ERRORS OR OMISSIONS"



May 28, 2026 N:\Cardston-County\Cardston County LUD & Land Use Redesignations\
Cardston County LUB 762.2021 May 2021 (LUD Maps Amended to Bylaw 870.2026).dwg

CARDSTON COUNTY LAND USE DISTRICTS

MAP 12

NE 1/4 SEC 24, TWP 2, RGE 26, W4M



LAND USE DISTRICTS

Bylaw No: 762.2021

Date: May 25, 2021

- AGRICULTURAL - AG
- HAMLET - H
- SINGLE-LOT COUNTRY RESIDENTIAL - SCR
- GROUPED COUNTRY RESIDENTIAL - 1 - GCR-1
- GROUPED COUNTRY RESIDENTIAL - 2 - GCR-2
- RURAL SMALL HOLDINGS - RSH
- RURAL RECREATIONAL - RR
- RURAL COMMERCIAL/INDUSTRIAL 1 - RCI 1
- RURAL COMMERCIAL/INDUSTRIAL 2 - RCI 2
- RURAL COMMERCIAL/INDUSTRIAL 3 - RCI 3
- DIRECT CONTROL - DC
- DESIGNATED HAMLET/URBAN BOUNDARY

SCALE 1:5000

MAP PREPARED BY:
OLDMAN RIVER REGIONAL SERVICES COMMISSION
3109 18th AVENUE NORTH, LETHBRIDGE, ALBERTA
T1J 3P9 TEL: 306-1344 FAX: 306-1344
"NOT RESPONSIBLE FOR ERRORS OR OMISSIONS"




May 28, 2026 N:\Cardston-County\Cardston County LUD & Land Use Redesignations\
Cardston County LUB 762.2021 May 2021 (LUD Maps Amended to Bylaw 870.2026).dwg

CARDSTON COUNTY LAND USE DISTRICTS

MAP 13

PORTION OF TWP 2, RGE 28, W 4 M

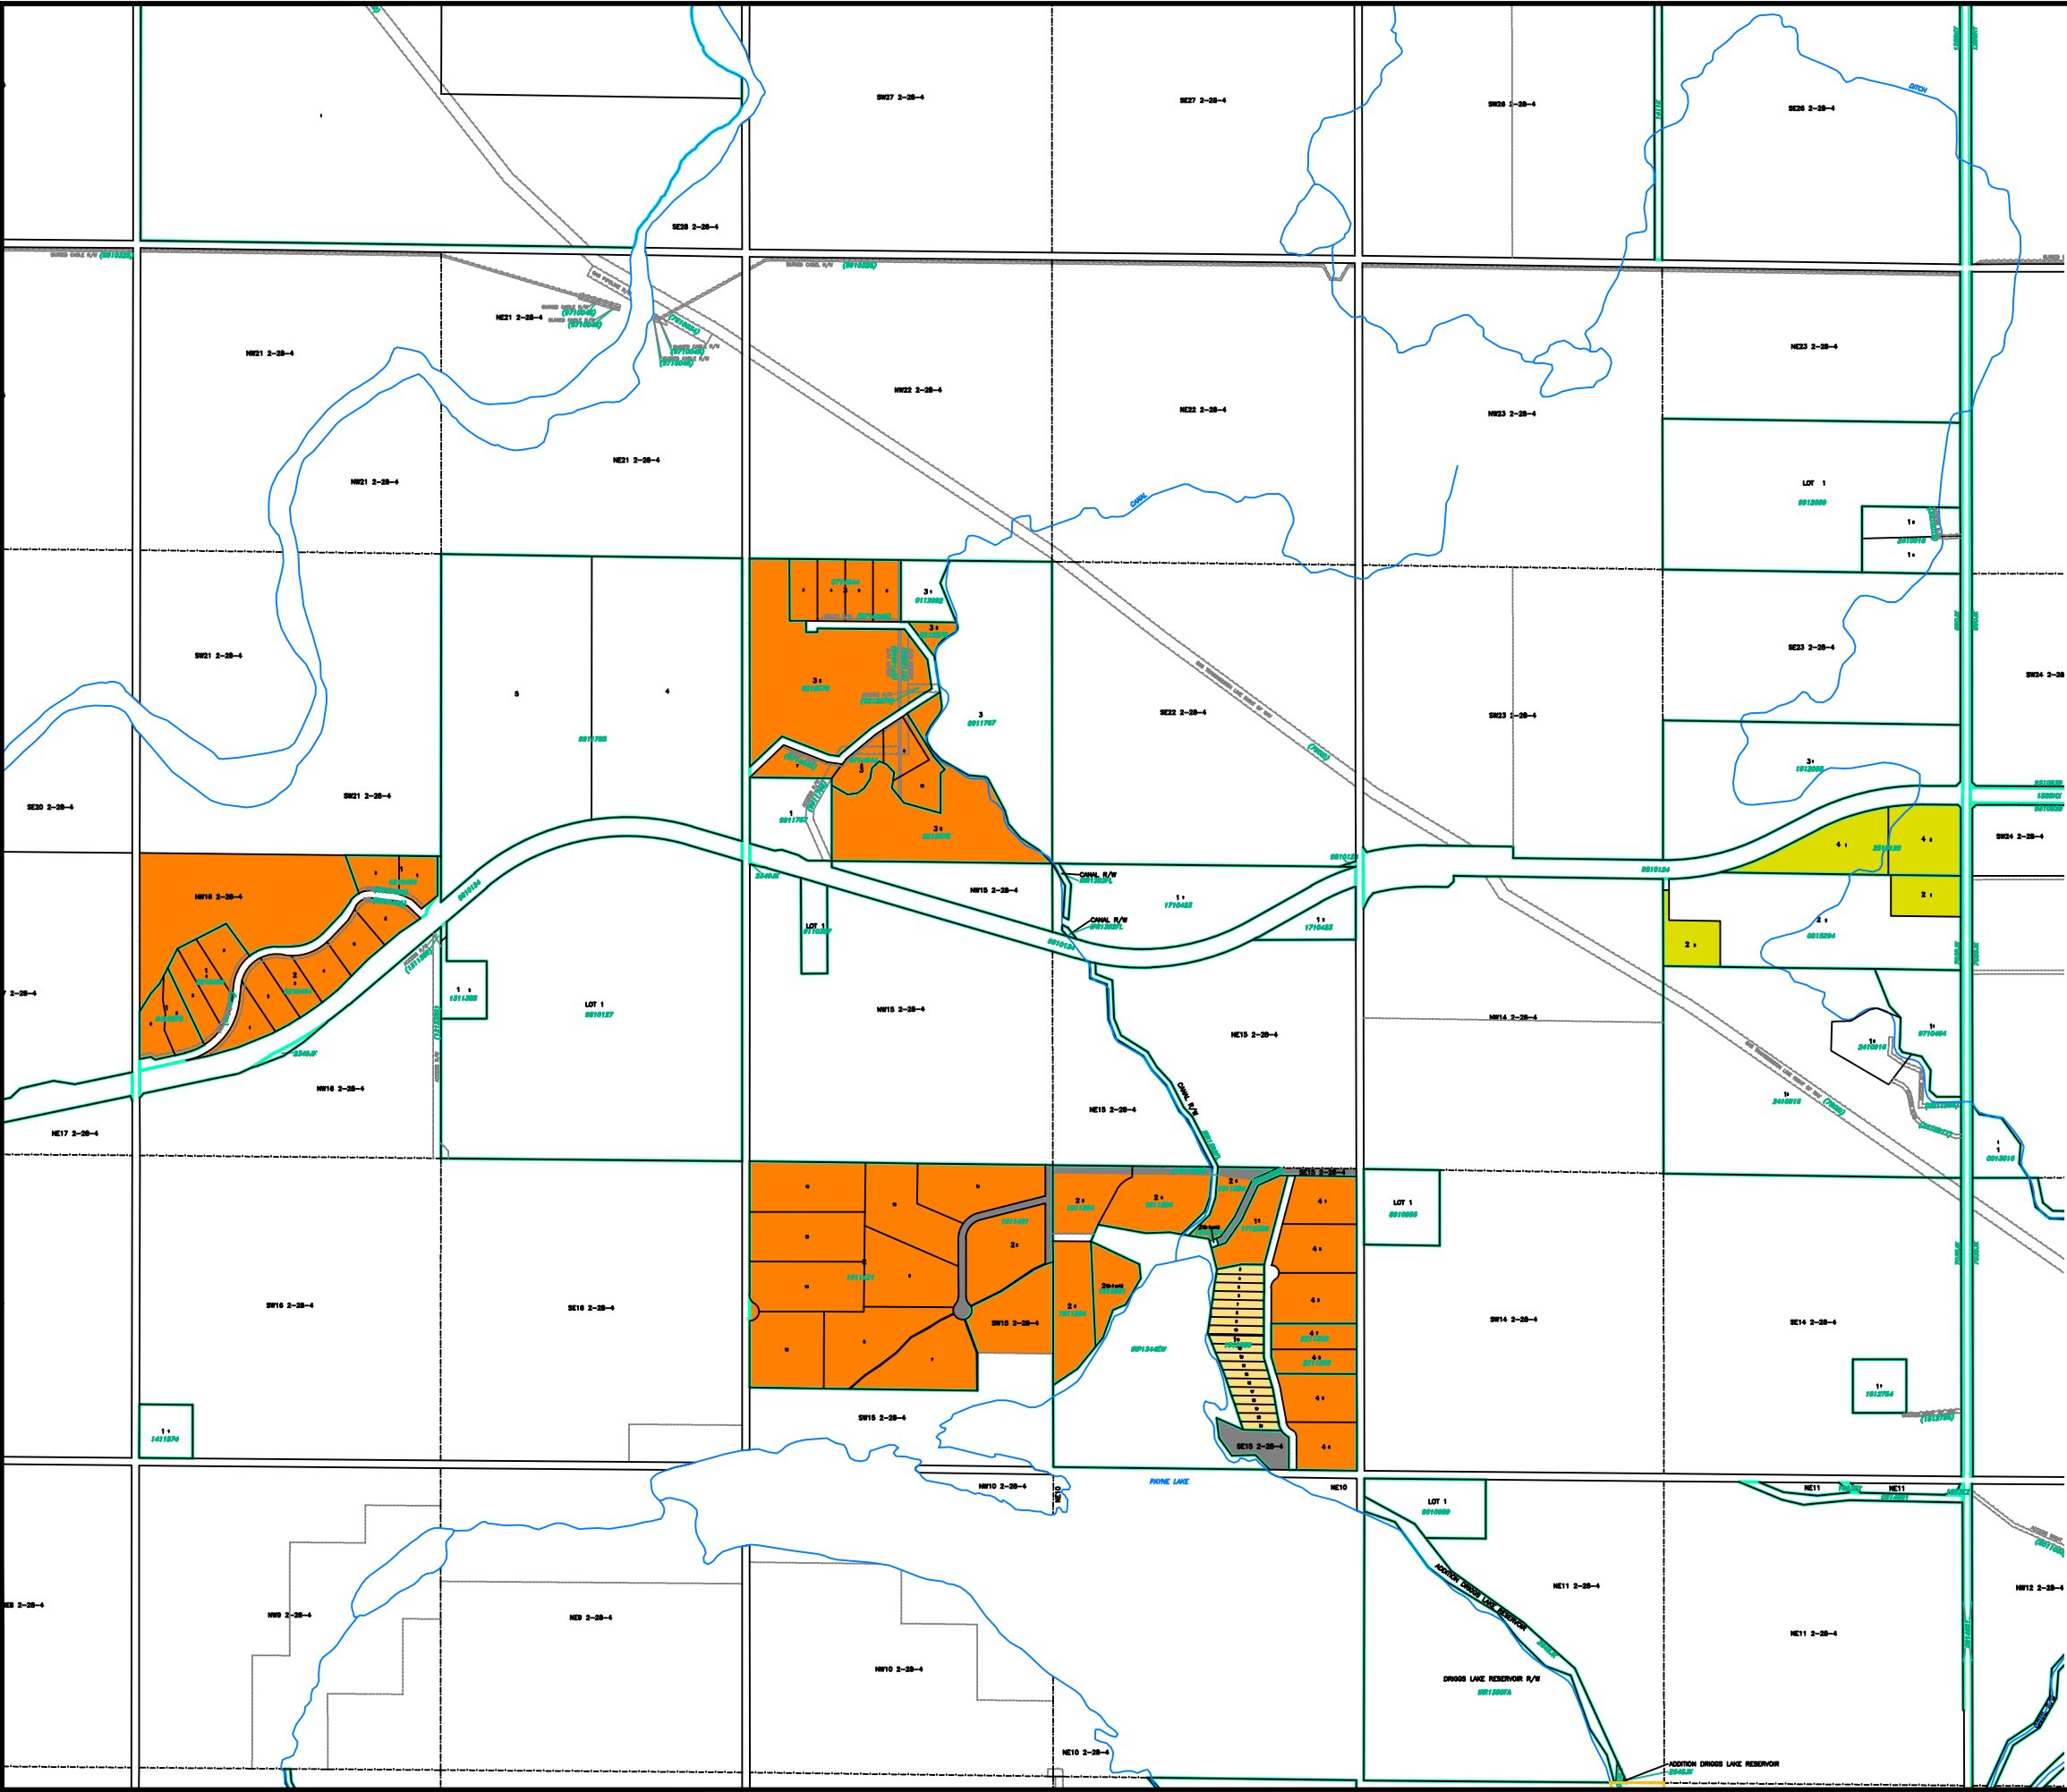

LAND USE DISTRICTS

Bylaw No: 762.2021
Date: May 25, 2021
Amending Bylaw 830/2023

- AGRICULTURAL - AG
- HAMLET - H
- SINGLE-LOT COUNTRY RESIDENTIAL - SCR
- GROUPED COUNTRY RESIDENTIAL - 1 - GCR -1
- GROUPED COUNTRY RESIDENTIAL - 2 - GCR-2
- RURAL SMALL HOLDINGS - RSH
- RURAL RECREATIONAL - RR
- RURAL COMMERCIAL/INDUSTRIAL 1 - RCI 1
- RURAL COMMERCIAL/INDUSTRIAL 2 - RCI 2
- RURAL COMMERCIAL/INDUSTRIAL 3 - RCI 3
- DIRECT CONTROL - DC
- DESIGNATED HAMLET/URBAN BOUNDARY

SCALE 1:9000


MAP PREPARED BY:
OLDMAN RIVER REGIONAL SERVICES COMMISSION
3105 16th AVENUE NORTH, LETHBRIDGE, ALBERTA
TEL. 329-1344 T1H 5E8
"NOT RESPONSIBLE FOR ERRORS OR OMISSIONS"



May 28, 2026 N:\Cardston-County\Cardston County LUD & Land Use Redesignations\
Cardston County LUB 762.2021 May 2021 (LUD Maps Amended to Bylaw 870.2026).dwg

CARDSTON COUNTY LAND USE DISTRICTS

MAP 14 PORTION OF TWP 2, RGE 29, W 4 M

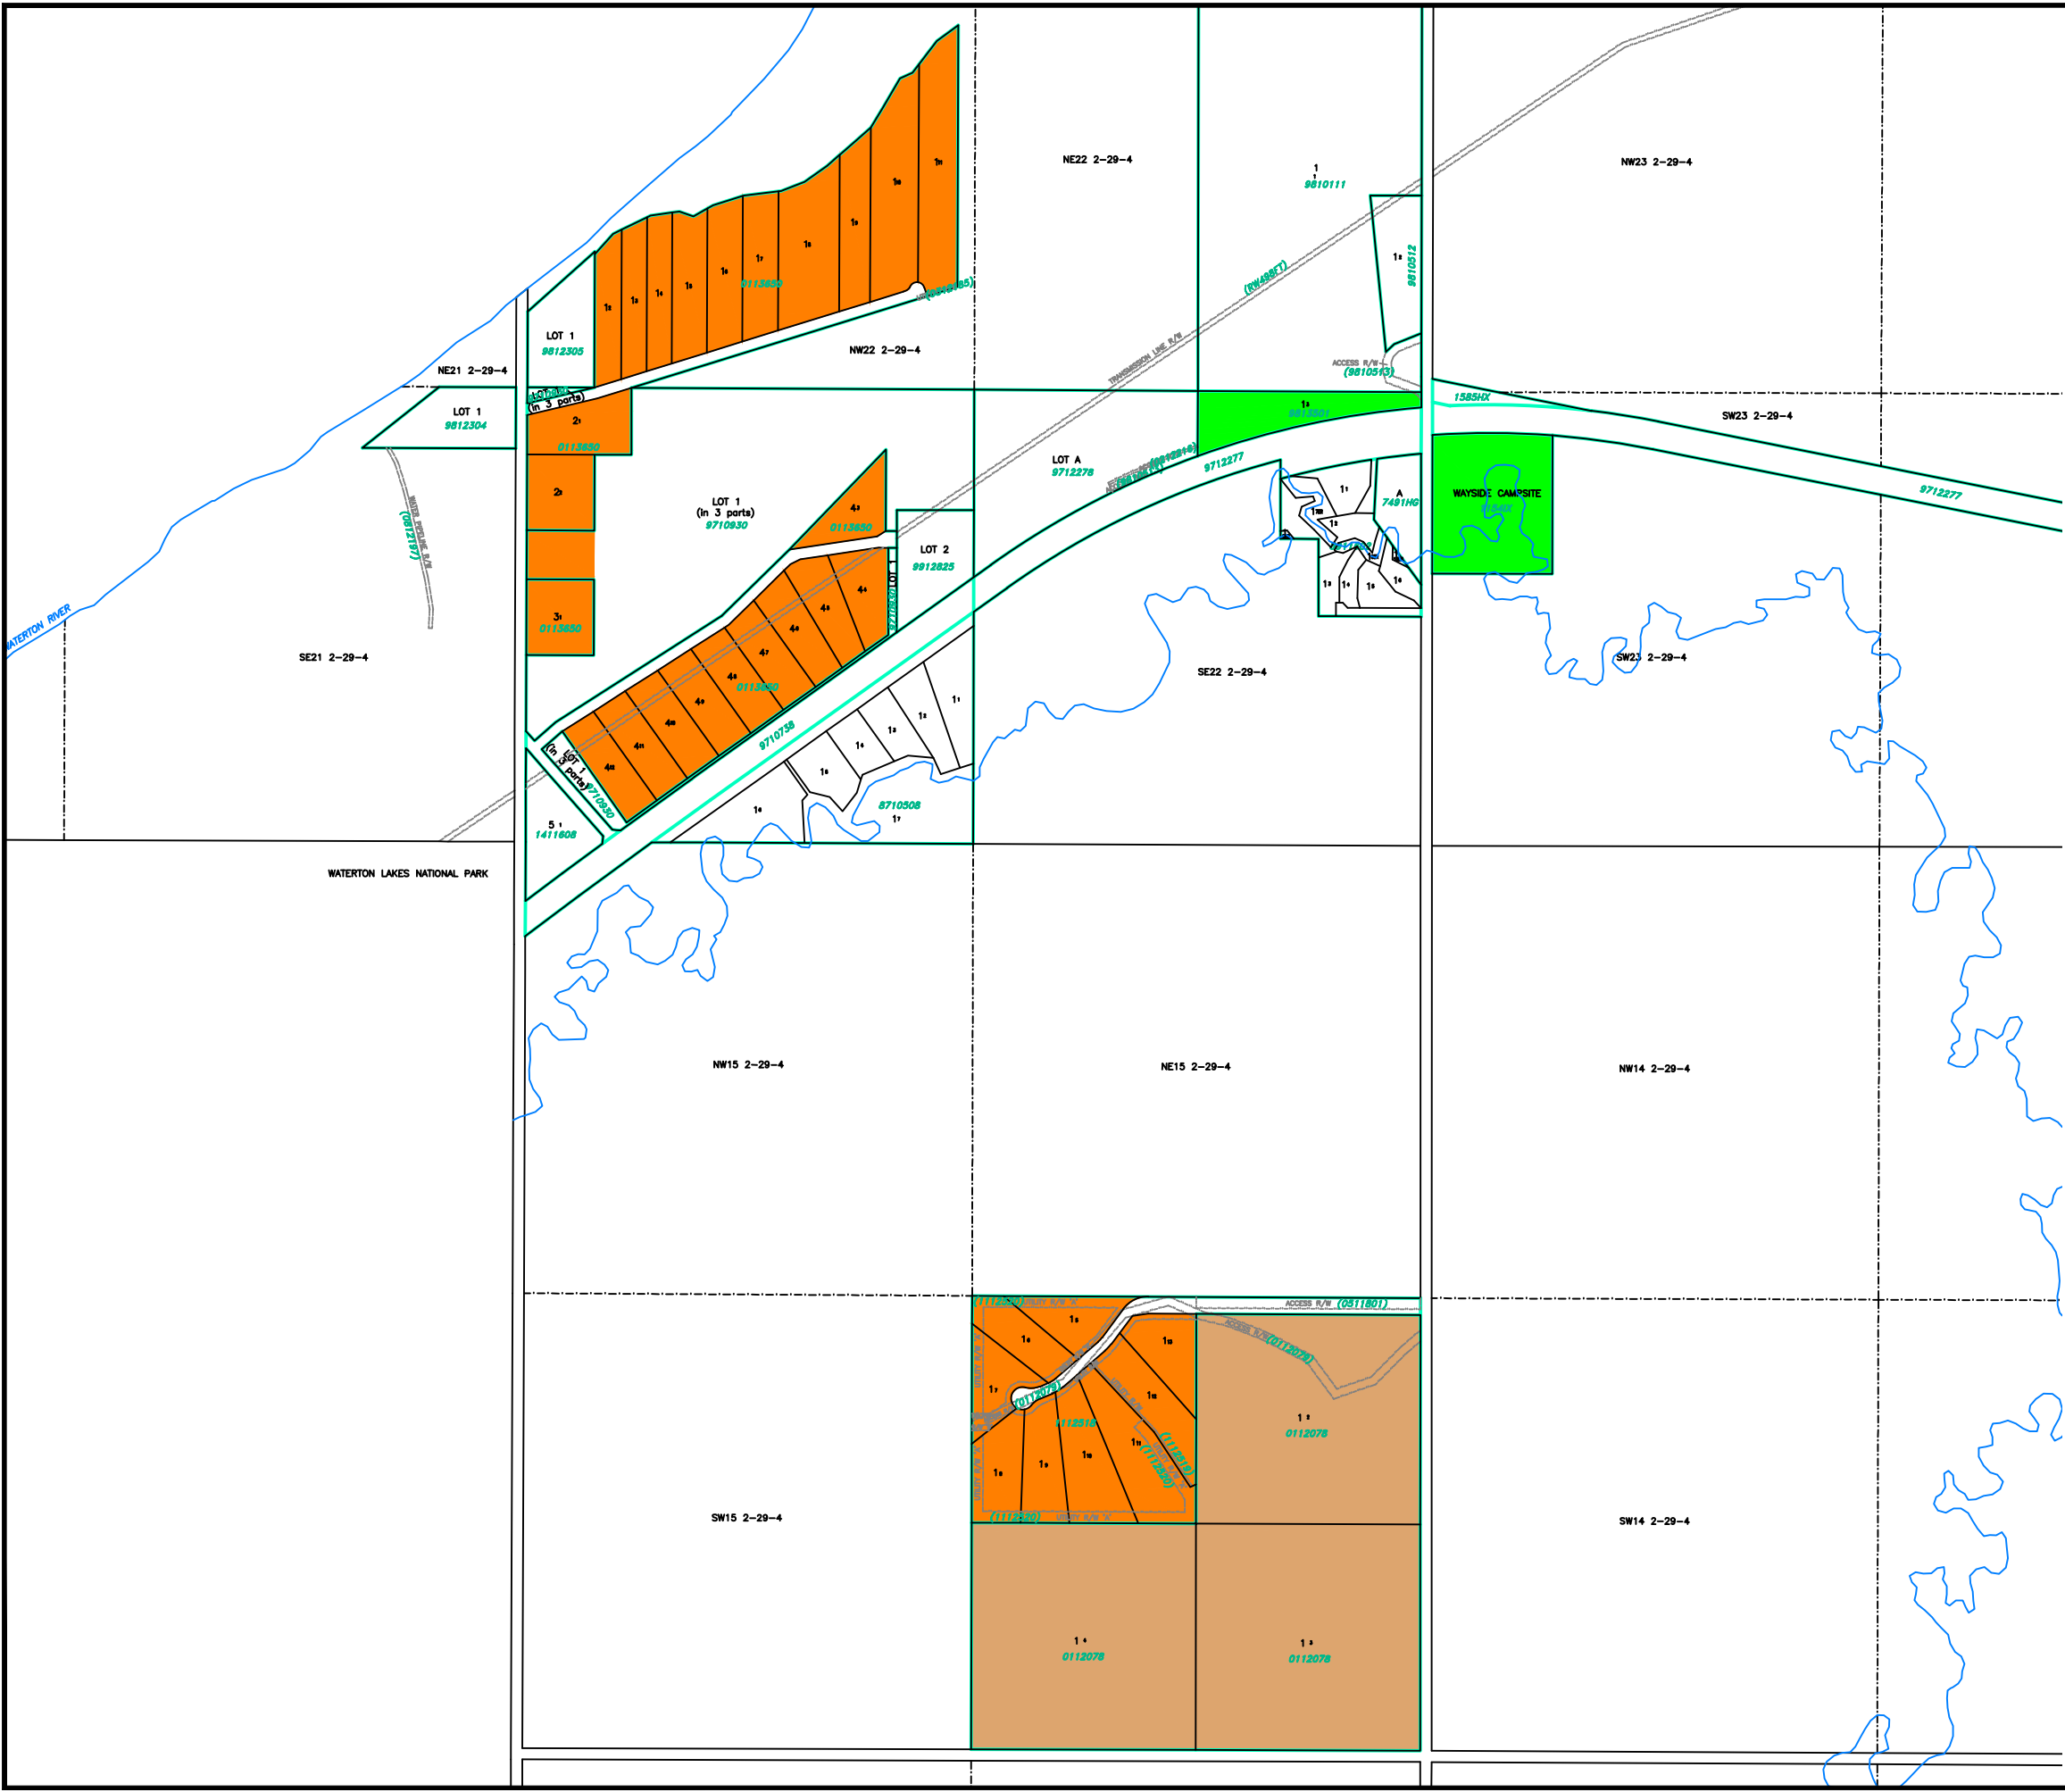

LAND USE DISTRICTS

Bylaw No: 762.2021
Date: May 25, 2021

- AGRICULTURAL - AG
- HAMLET - H
- SINGLE-LOT COUNTRY RESIDENTIAL - SCR
- GROUPED COUNTRY RESIDENTIAL - 1 - GCR -1
- GROUPED COUNTRY RESIDENTIAL - 2 - GCR-2
- RURAL SMALL HOLDINGS - RSH
- RURAL RECREATIONAL - RR
- RURAL COMMERCIAL/INDUSTRIAL 1 - RCI 1
- RURAL COMMERCIAL/INDUSTRIAL 2 - RCI 2
- RURAL COMMERCIAL/INDUSTRIAL 3 - RCI 3
- DIRECT CONTROL - DC
- DESIGNATED HAMLET/URBAN BOUNDARY

SCALE 1: 12 000

MAP PREPARED BY:
OLDMAN RIVER REGIONAL SERVICES COMMISSION
3105 16th AVENUE NORTH, LETHBRIDGE, ALBERTA
TEL. 329-1344 T1H 5E8
"NOT RESPONSIBLE FOR ERRORS OR OMISSIONS"




May 28, 2026 N:\Cardston-County\Cardston County LUD & Land Use Redesignations\
Cardston County LUB 762.2021 May 2021 (LUD Maps Amended to Bylaw 870.2026).dwg

SE28 3-24-4

CARDSTON COUNTY LAND USE DISTRICTS

MAP 15

NE 1/4 SEC 21, TWP 3, RGE 24, W 4 M
SE 1/4 SEC 28, TWP 3, RGE 24, W 4 M

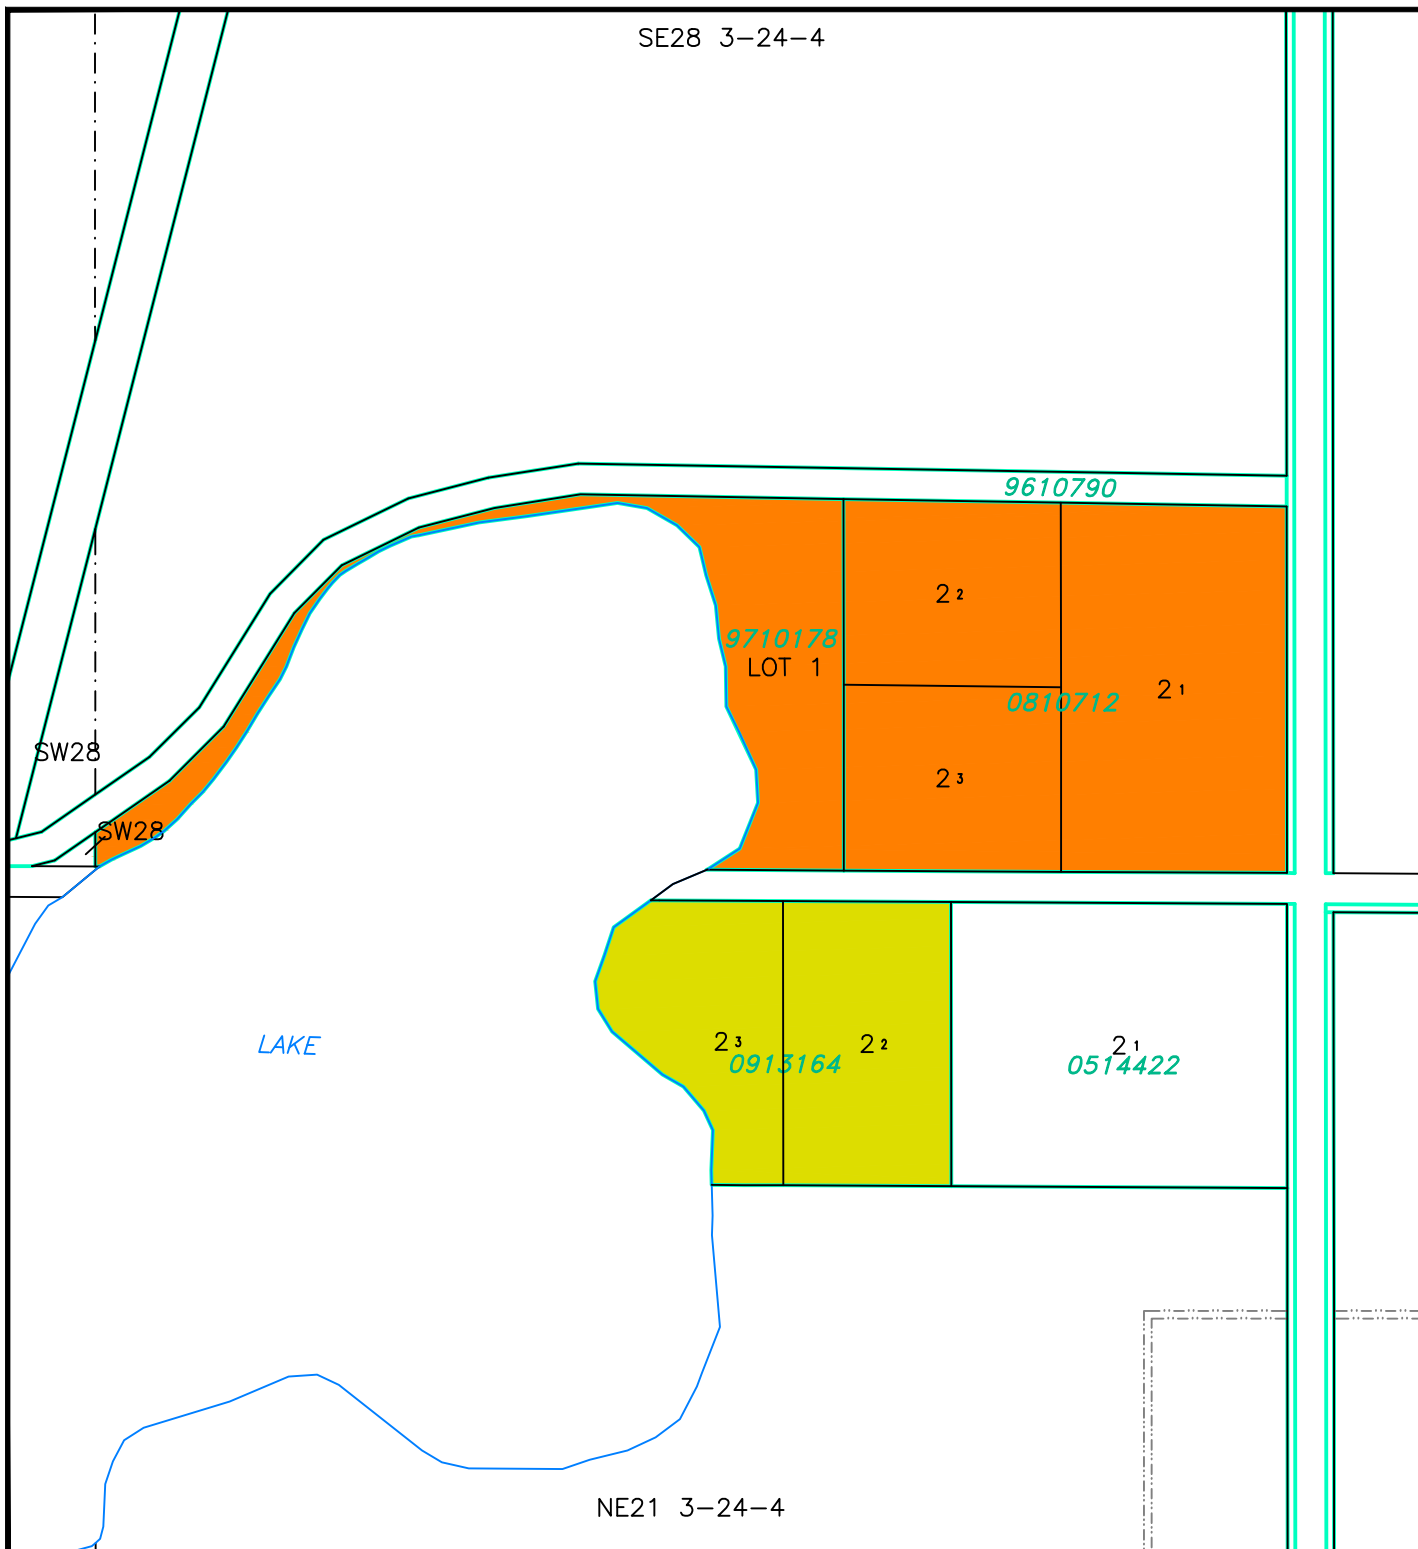

LAND USE DISTRICTS

Bylaw No: 762.2021
Date: May 25, 2021

- AGRICULTURAL - AG
- HAMLET - H
- SINGLE-LOT COUNTRY RESIDENTIAL - SCR
- GROUPED COUNTRY RESIDENTIAL - 1 - GCR-1
- GROUPED COUNTRY RESIDENTIAL - 2 - GCR-2
- RURAL SMALL HOLDINGS - RSH
- RURAL RECREATIONAL - RR
- RURAL COMMERCIAL/INDUSTRIAL 1 - RCI 1
- RURAL COMMERCIAL/INDUSTRIAL 2 - RCI 2
- RURAL COMMERCIAL/INDUSTRIAL 3 - RCI 3
- DIRECT CONTROL - DC
- DESIGNATED HAMLET/URBAN BOUNDARY

SCALE 1:5000

MAP PREPARED BY:
OLDMAN RIVER REGIONAL SERVICES COMMISSION
3109 18th AVENUE NORTH, LETHBRIDGE, ALBERTA
T1B 3P9 TEL: 306-1344 FAX: 306-1344
"NOT RESPONSIBLE FOR ERRORS OR OMISSIONS"



May 28, 2026 N:\Cardston-County\Cardston County LUD & Land Use Redesignations\
Cardston County LUB 762.2021 May 2021 (LUD Maps Amended to Bylaw 870.2026).dwg

CARDSTON COUNTY LAND USE DISTRICTS

MAP 16

PORTION OF TWP 2 & TWP 3,
RGE 25, W 4 M

TOWN OF CARDSTON

LAND USE DISTRICTS


Bylaw No: 762.2021
Date: May 25, 2021

Amending Bylaw 831/2024

- AGRICULTURAL - AG
- HAMLET - H
- SINGLE-LOT COUNTRY RESIDENTIAL - SCR
- GROUPED COUNTRY RESIDENTIAL - 1 - GCR -1
- GROUPED COUNTRY RESIDENTIAL - 2 - GCR-2
- RURAL SMALL HOLDINGS - RSH
- RURAL RECREATIONAL - RR
- RURAL COMMERCIAL/INDUSTRIAL 1 - RCI 1
- RURAL COMMERCIAL/INDUSTRIAL 2 - RCI 2
- RURAL COMMERCIAL/INDUSTRIAL 3 - RCI 3
- DIRECT CONTROL - DC
- DESIGNATED HAMLET/URBAN BOUNDARY

SCALE 1: 17 000

MAP PREPARED BY:
OLDMAN RIVER REGIONAL SERVICES COMMISSION
3105 16th AVENUE NORTH, LETHBRIDGE, ALBERTA
TEL. 329-1344 T1H 5E8
"NOT RESPONSIBLE FOR ERRORS OR OMISSIONS"

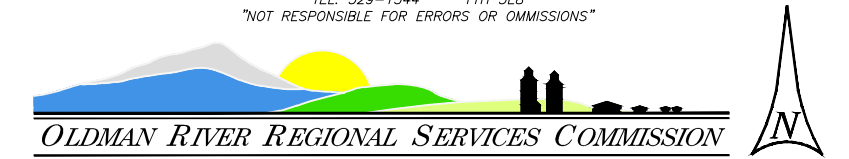


May 28, 2026 N:\Cardston-County\Cardston County LUD & Land Use Redesignations\
Cardston County LUB 762.2021 May 2021 (LUD Maps Amended to Bylaw 870.2026).dwg

CARDSTON COUNTY LAND USE DISTRICTS

MAP 17

NE 1/4 SEC 3, TWP 3, RGE 27, W 4 M

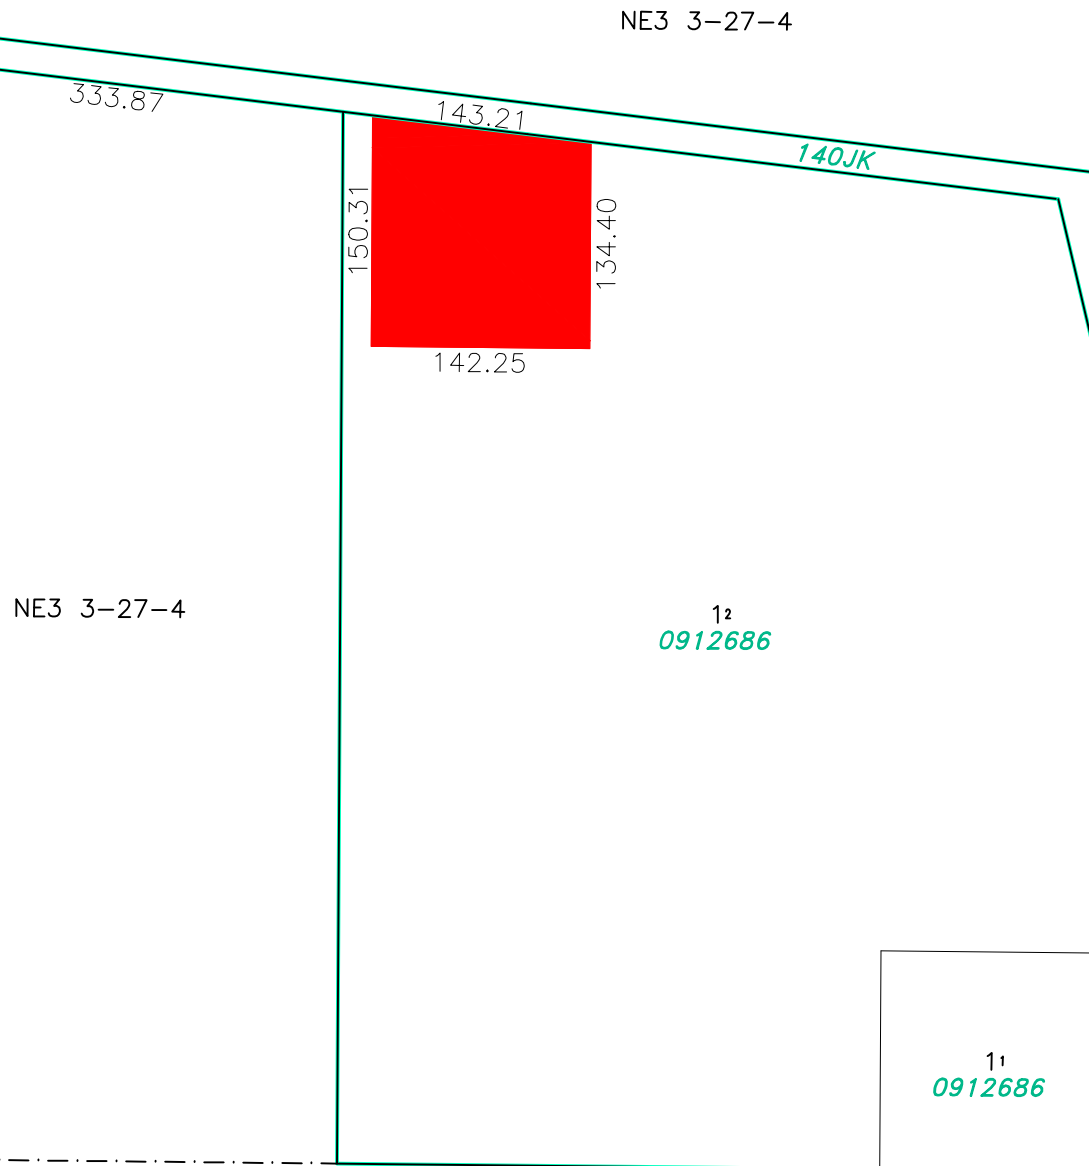

LAND USE DISTRICTS

Bylaw No: 762.2021

Date: May 25, 2021

- AGRICULTURAL - AG
- HAMLET - H
- SINGLE-LOT COUNTRY RESIDENTIAL - SCR
- GROUPED COUNTRY RESIDENTIAL - 1 - GCR-1
- GROUPED COUNTRY RESIDENTIAL - 2 - GCR-2
- RURAL SMALL HOLDINGS - RSH
- RURAL RECREATIONAL - RR
- RURAL COMMERCIAL/INDUSTRIAL 1 - RCI 1
- RURAL COMMERCIAL/INDUSTRIAL 2 - RCI 2
- RURAL COMMERCIAL/INDUSTRIAL 3 - RCI 3
- DIRECT CONTROL - DC
- DESIGNATED HAMLET/URBAN BOUNDARY

SCALE 1:5000

MAP PREPARED BY:
OLDMAN RIVER REGIONAL SERVICES COMMISSION
3109 18th AVENUE NORTH, LETHBRIDGE, ALBERTA
T1J 3P9-1344 T1J 5B1
"NOT RESPONSIBLE FOR ERRORS OR OMISSIONS"




May 28, 2026 N:\Cardston-County\Cardston County LUD & Land Use Redesignations\
Cardston County LUB 762.2021 May 2021 (LUD Maps Amended to Bylaw 870.2026).dwg

CARDSTON COUNTY LAND USE DISTRICTS

MAP 18

NE 1/4 SEC 31, TWP 4, RGE 27, W 4 M

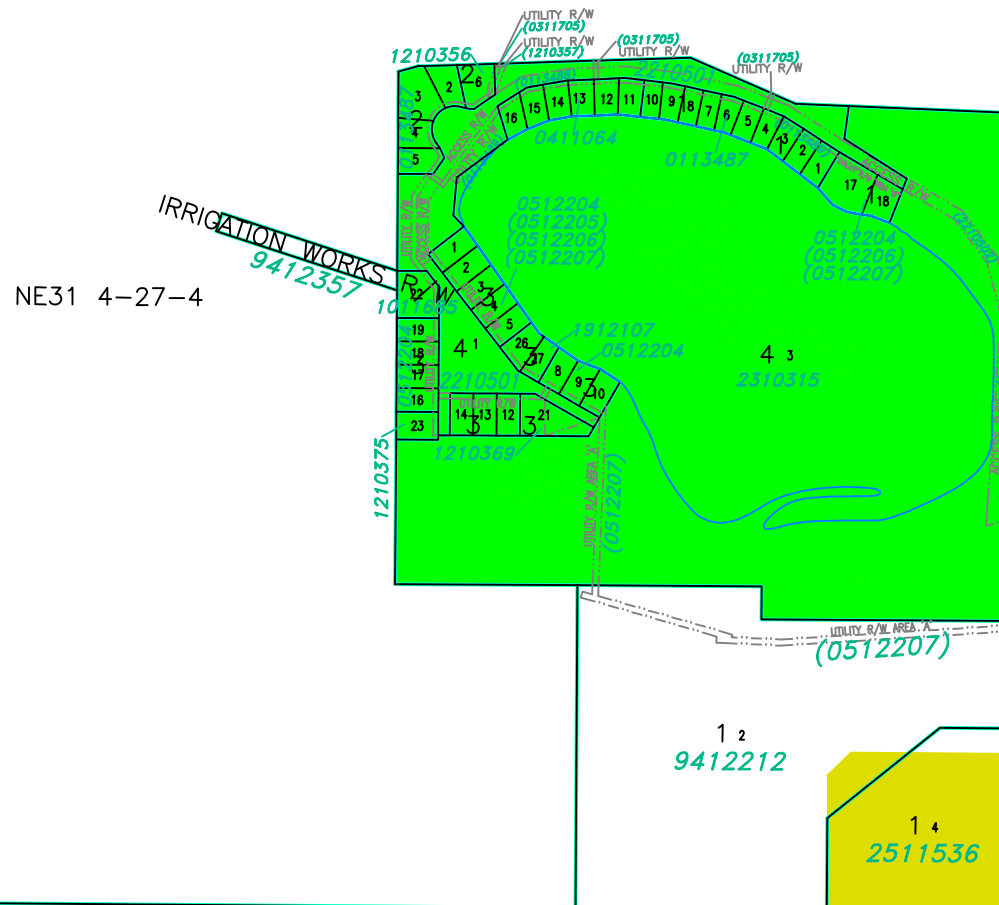

LAND USE DISTRICTS

Bylaw No: 762.2021

Date: May 25, 2021

Amending Bylaw 782/2021

- | | |
|---|---|
|  | AGRICULTURAL - AG |
|  | HAMLET - H |
|  | SINGLE-LOT COUNTRY RESIDENTIAL - SCR |
|  | GROUPED COUNTRY RESIDENTIAL - 1 - GCR-1 |
|  | GROUPED COUNTRY RESIDENTIAL - 2 - GCR-2 |
|  | RURAL SMALL HOLDINGS - RSH |
|  | RURAL RECREATIONAL - RR |
|  | RURAL COMMERCIAL/INDUSTRIAL 1 - RCI 1 |
|  | RURAL COMMERCIAL/INDUSTRIAL 2 - RCI 2 |
|  | RURAL COMMERCIAL/INDUSTRIAL 3 - RCI 3 |
|  | DIRECT CONTROL - DC |
|  | DESIGNATED HAMLET/URBAN BOUNDARY |

SCALE 1:5000

MAP PREPARED BY:
OLDMAN RIVER REGIONAL SERVICES COMMISSION
3105 16th AVENUE NORTH, LETHBRIDGE, ALBERTA
TEL. 329-1344 T1H 5E8
"NOT RESPONSIBLE FOR ERRORS OR OMISSIONS"




May 28, 2026 N:\Cardston-County\Cardston County LUD & Land Use Redesignations\
Cardston County LUB 762.2021 May 2021 (LUD Maps Amended to Bylaw 870.2026).dwg

CARDSTON COUNTY LAND USE DISTRICTS

MAP 19

PORTION OF TWP 5, RGE 22, W 4 M

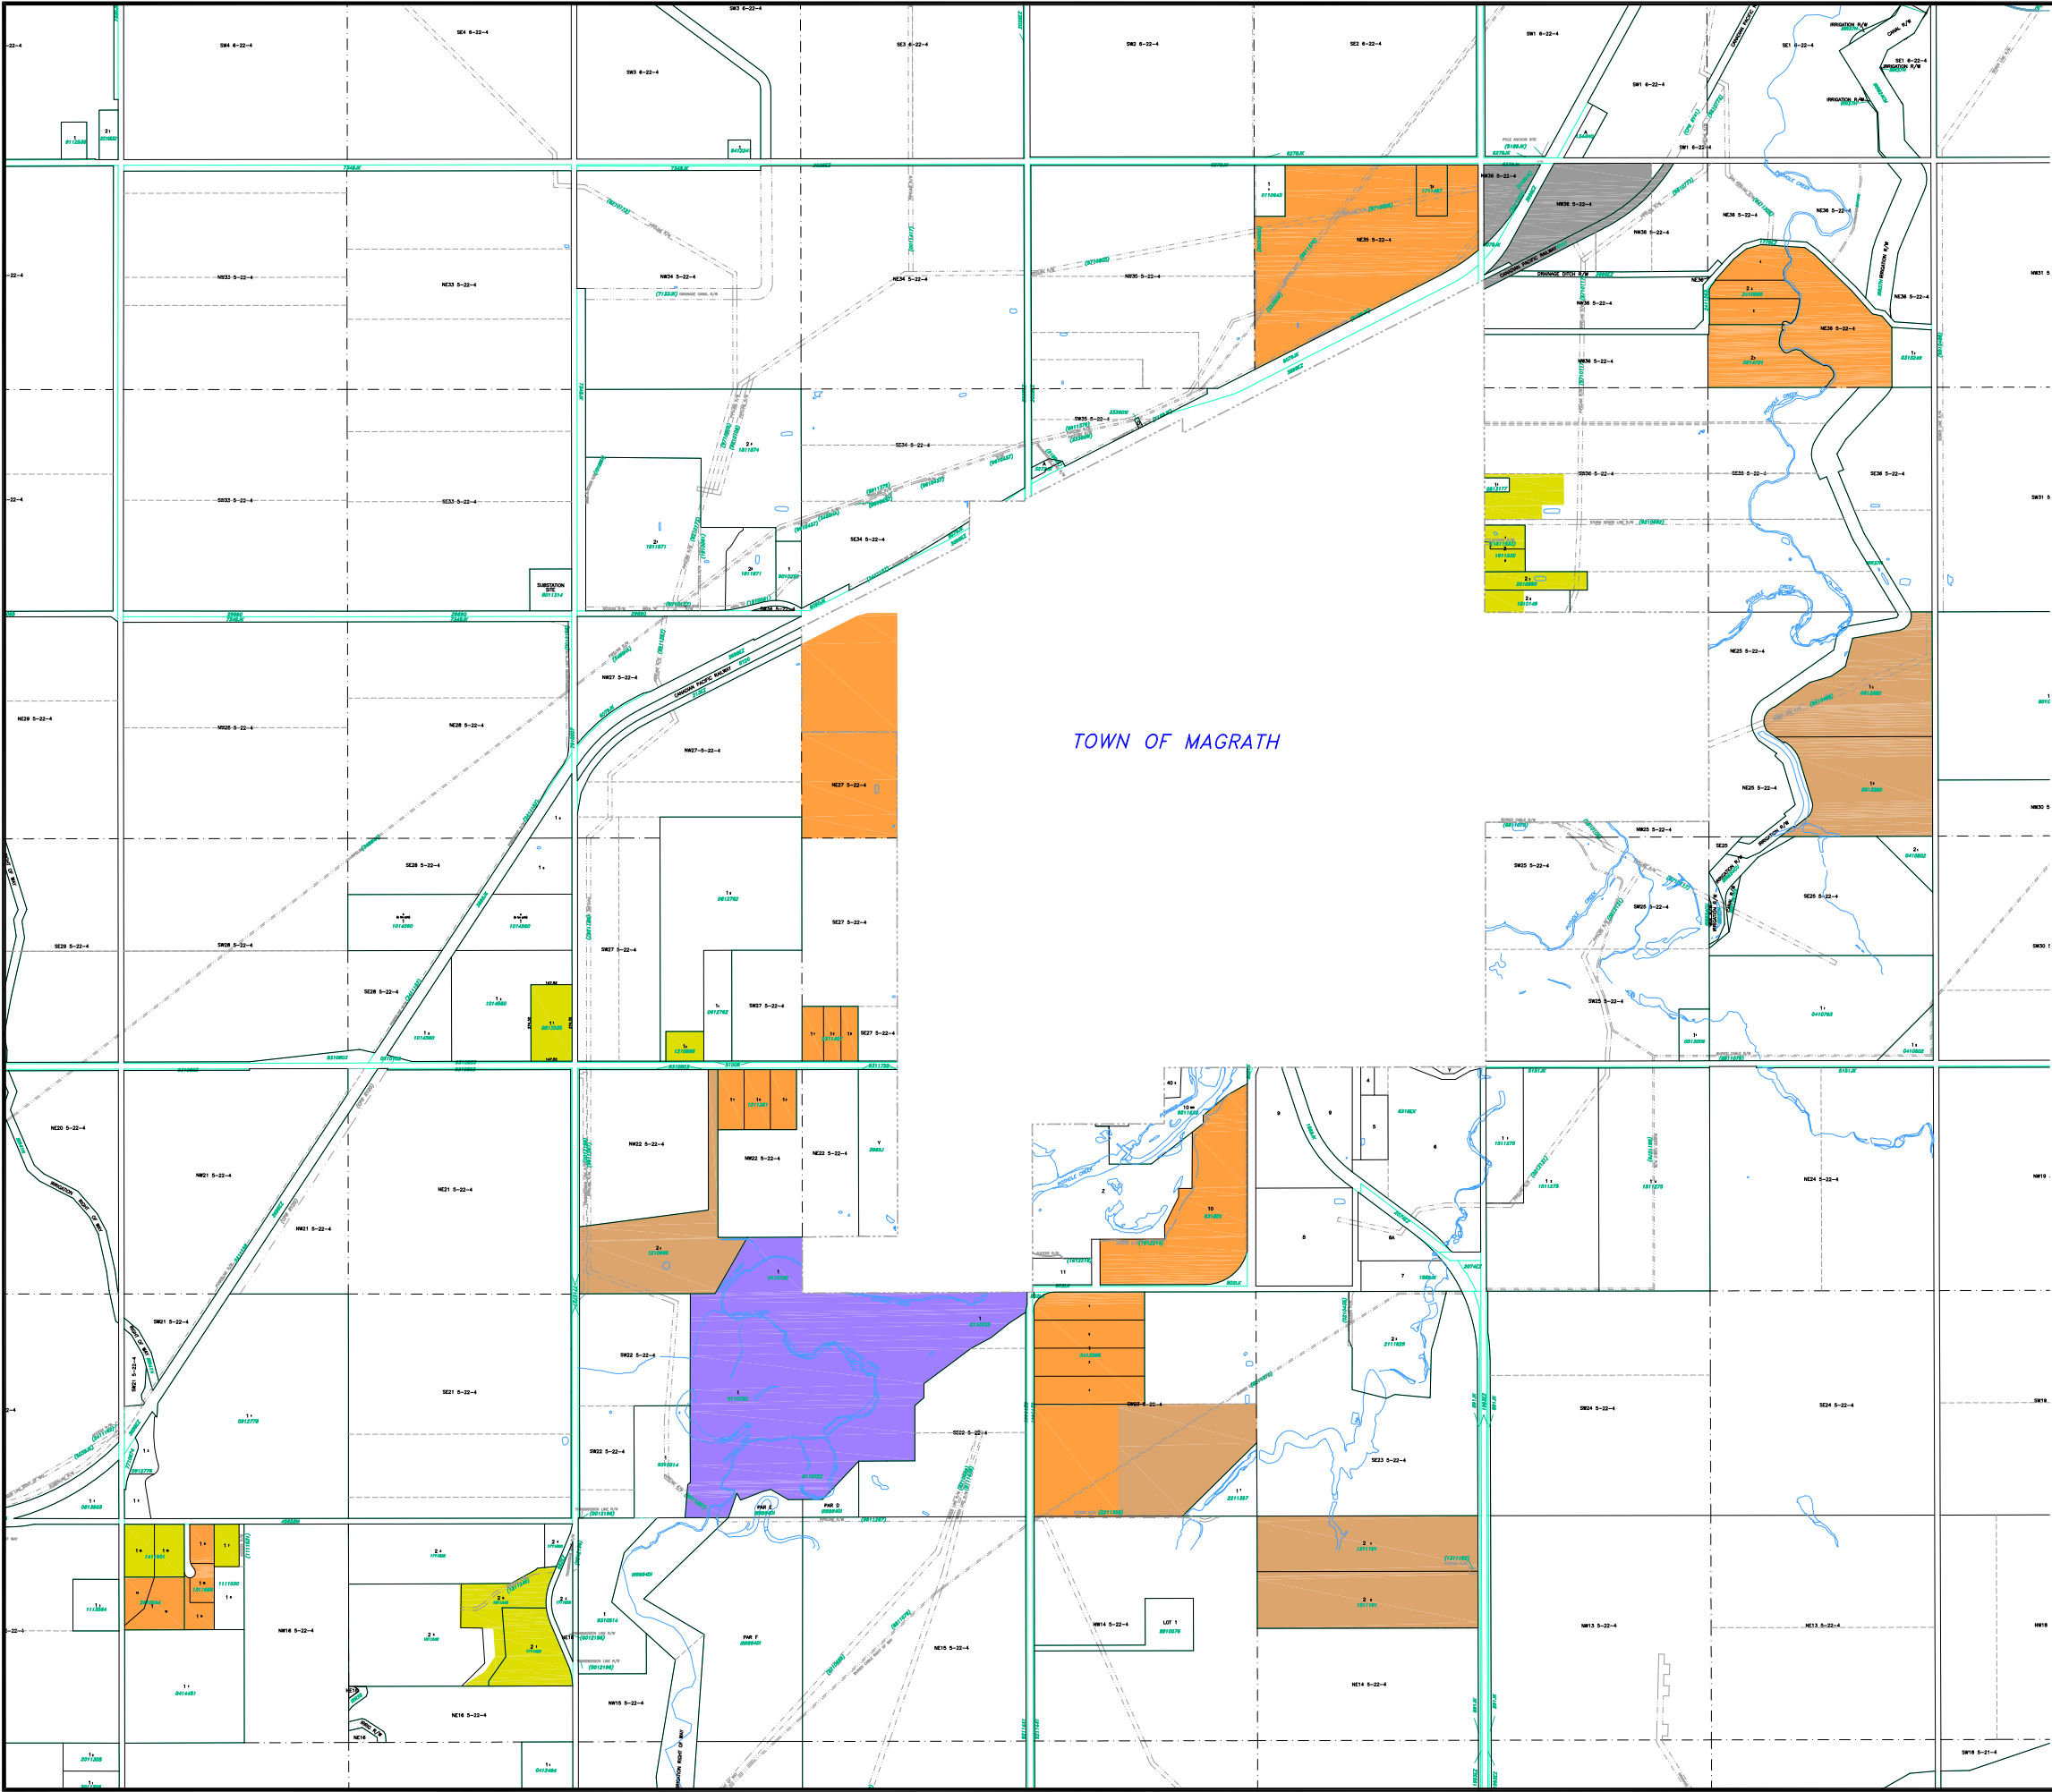


LAND USE DISTRICTS

Bylaw No: 762.2021
Date: May 25, 2021
Amended To Bylaw #: 871.2026

- AGRICULTURAL - AG
- HAMLET - H
- SINGLE-LOT COUNTRY RESIDENTIAL - SCR
- GROUPED COUNTRY RESIDENTIAL - 1 - GCR -1
- GROUPED COUNTRY RESIDENTIAL - 2 - GCR-2
- RURAL SMALL HOLDINGS - RSH
- RURAL RECREATIONAL - RR
- RURAL COMMERCIAL/INDUSTRIAL 1 - RCI 1
- RURAL COMMERCIAL/INDUSTRIAL 2 - RCI 2
- RURAL COMMERCIAL/INDUSTRIAL 3 - RCI 3
- DIRECT CONTROL - DC
- DESIGNATED HAMLET/URBAN BOUNDARY

SCALE 1: 18 000

MAP PREPARED BY:
OLDMAN RIVER REGIONAL SERVICES COMMISSION
3105 16th AVENUE NORTH, LETHBRIDGE, ALBERTA
TEL. 329-1344 T1H 5E8
"NOT RESPONSIBLE FOR ERRORS OR OMISSIONS"

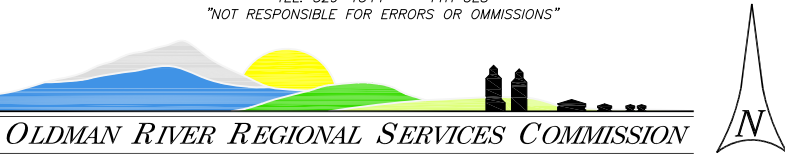


June 01, 2026 N:\Cardston-County\Cardston County LUD & Land Use Redesignations\
Cardston County LUB 762.2021 May 2021 (LUD Maps Amended to Bylaw 874.2026).dwg

CARDSTON COUNTY LAND USE DISTRICTS

MAP 20

SE 1/4 SEC 13, TWP 5, RGE 28, W 4 M

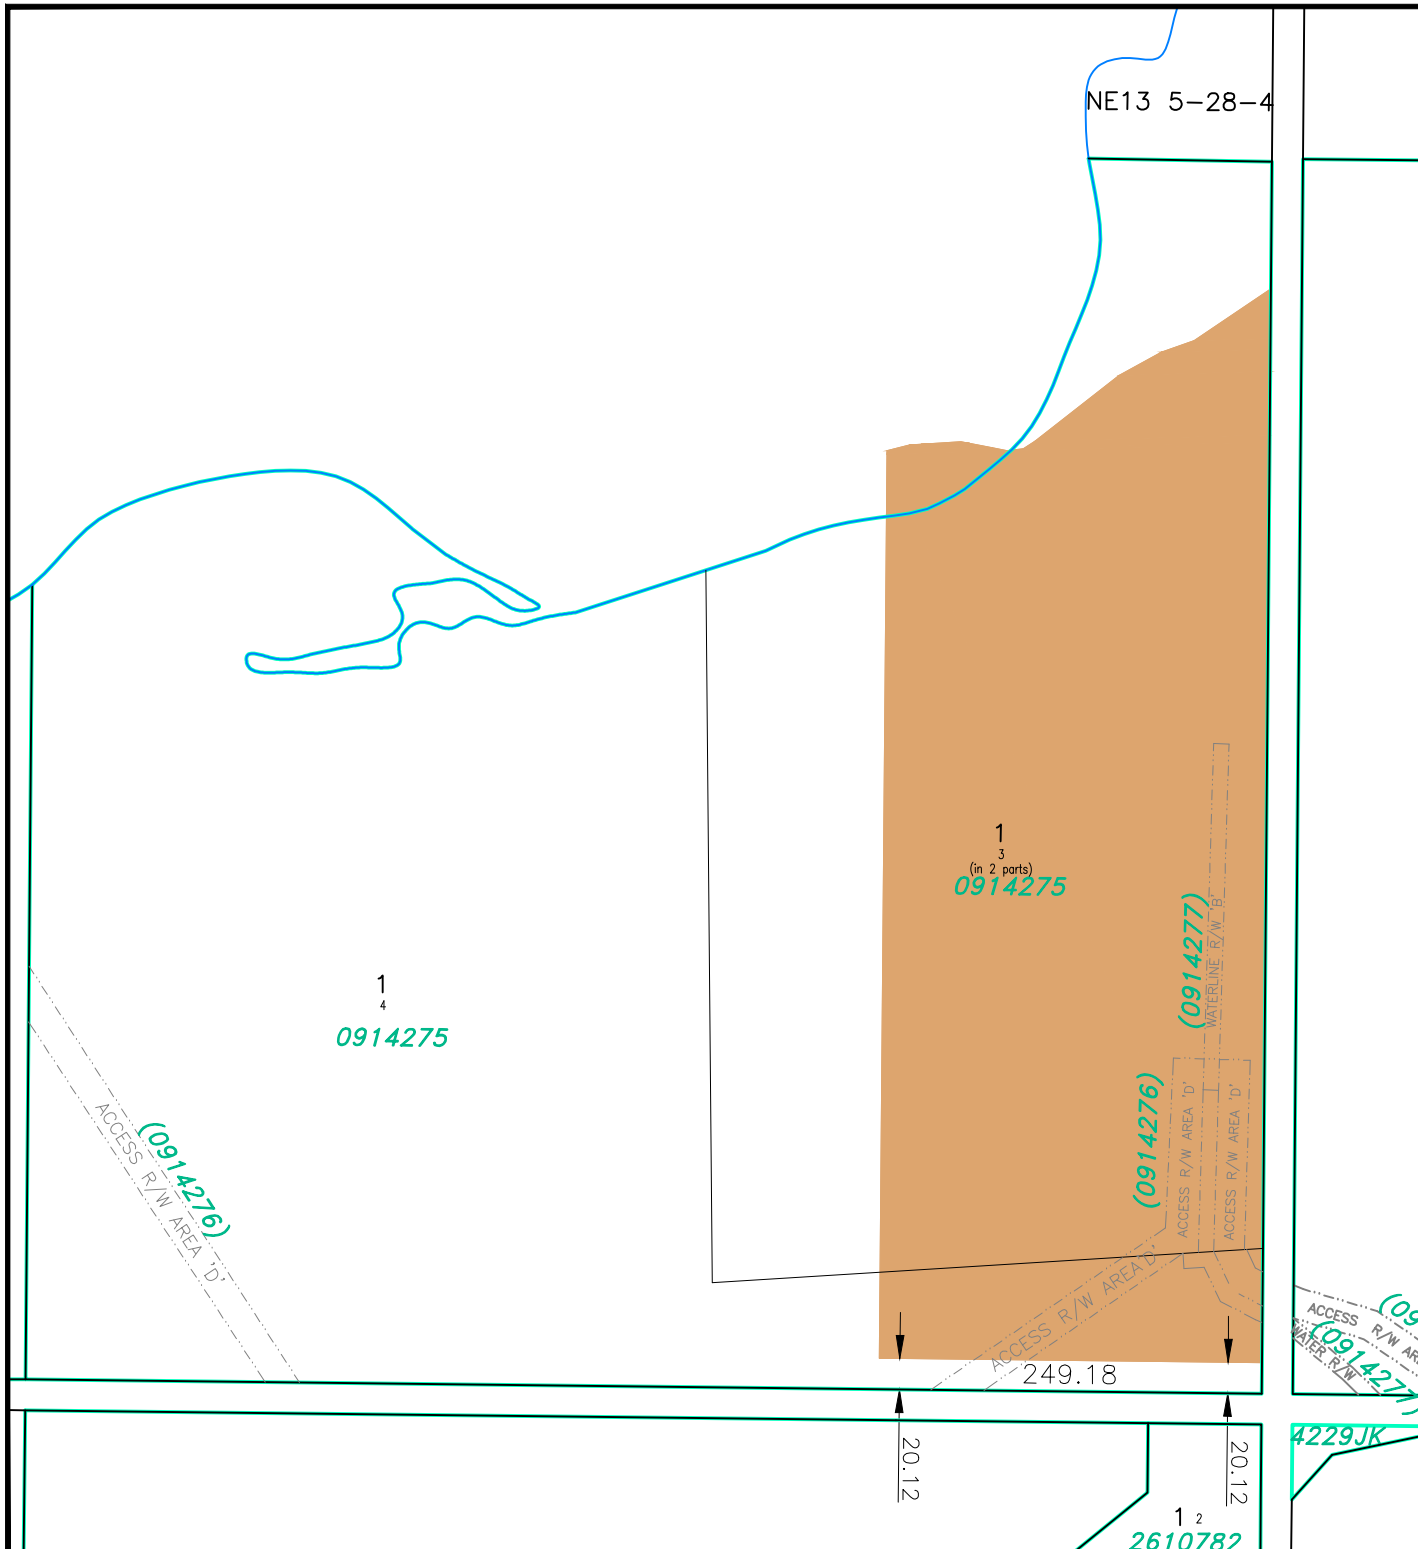

LAND USE DISTRICTS

Bylaw No: 762.2021

Date: May 25, 2021

- | | |
|--|---|
| | AGRICULTURAL - AG |
| | HAMLET - H |
| | SINGLE-LOT COUNTRY RESIDENTIAL - SCR |
| | GROUPED COUNTRY RESIDENTIAL - 1 - GCR-1 |
| | GROUPED COUNTRY RESIDENTIAL - 2 - GCR-2 |
| | RURAL SMALL HOLDINGS - RSH |
| | RURAL RECREATIONAL - RR |
| | RURAL COMMERCIAL/INDUSTRIAL 1 - RCI 1 |
| | RURAL COMMERCIAL/INDUSTRIAL 2 - RCI 2 |
| | RURAL COMMERCIAL/INDUSTRIAL 3 - RCI 3 |
| | DIRECT CONTROL - DC |
| | DESIGNATED HAMLET/URBAN BOUNDARY |

SCALE 1:5000

MAP PREPARED BY:
OLDMAN RIVER REGIONAL SERVICES COMMISSION
3109 18th AVENUE NORTH, LETHBRIDGE, ALBERTA
T1J 5P9-1344 T1J 5P9
"NOT RESPONSIBLE FOR ERRORS OR OMISSIONS"



May 28, 2026 N:\Cardston-County\Cardston County LUD & Land Use Redesignations\
Cardston County LUB 762.2021 May 2021 (LUD Maps Amended to Bylaw 870.2026).dwg

CARDSTON COUNTY LAND USE DISTRICTS

MAP 21

SE 1/4 SEC 5, TWP 6, RGE 21, W 4 M

SE5 6-21-4

IRRIGATION R/W
9810832

CANAL R/W
7368HX

IRRIGATION R/W
IRR999DK

11
9611160

204AZ

SE5 6-21-4

14

1 3
813257
813258)

12

91.44

LAND USE DISTRICTS

Bylaw No: 762.2021

Date: May 25, 2021

- | | |
|---|---|
|  | AGRICULTURAL - AG |
|  | HAMLET - H |
|  | SINGLE-LOT COUNTRY RESIDENTIAL - SCR |
|  | GROUPED COUNTRY RESIDENTIAL - 1 - GCR-1 |
|  | GROUPED COUNTRY RESIDENTIAL - 2 - GCR-2 |
|  | RURAL SMALL HOLDINGS - RSH |
|  | RURAL RECREATIONAL - RR |
|  | RURAL COMMERCIAL/INDUSTRIAL 1 - RCI 1 |
|  | RURAL COMMERCIAL/INDUSTRIAL 2 - RCI 2 |
|  | RURAL COMMERCIAL/INDUSTRIAL 3 - RCI 3 |
|  | DIRECT CONTROL - DC |
|  | DESIGNATED HAMLET/URBAN BOUNDARY |

SCALE 1:5000

MAP PREPARED BY:
OLDMAN RIVER REGIONAL SERVICES COMMISSION
3105 16th AVENUE NORTH, LETHBRIDGE, ALBERTA
TEL. 329-1344 T1H 5E8
"NOT RESPONSIBLE FOR ERRORS OR OMISSIONS"




May 28, 2026 N:\Cardston-County\Cardston County LUD & Land Use Redesignations\
Cardston County LUB 762.2021 May 2021 (LUD Maps Amended to Bylaw 870.2026).dwg

CARDSTON COUNTY LAND USE DISTRICTS

MAP 22

SW 1/4 SEC 4, TWP 7, RGE 21, W 4 M

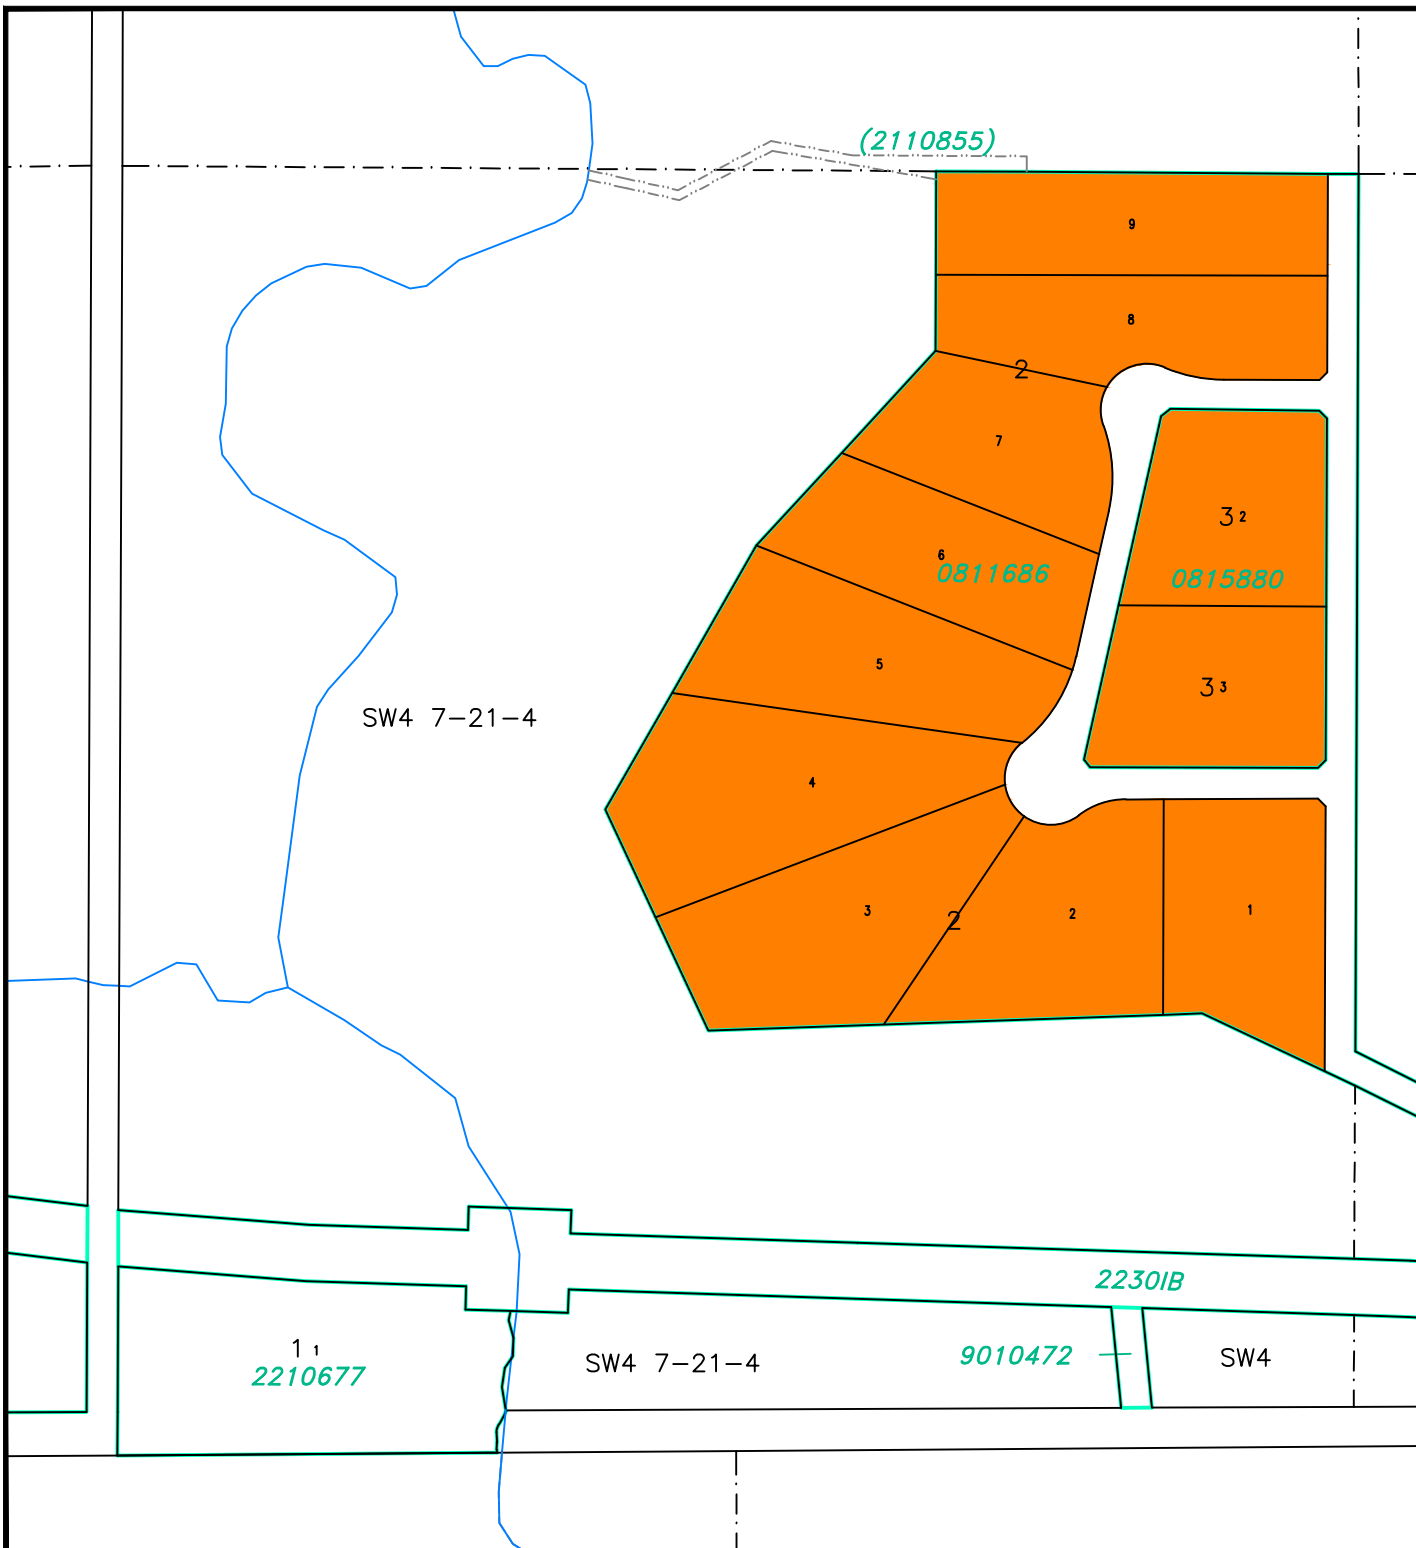

LAND USE DISTRICTS

Bylaw No: 762.2021

Date: May 25, 2021

- | | |
|---|---|
|  | AGRICULTURAL - AG |
|  | HAMLET - H |
|  | SINGLE-LOT COUNTRY RESIDENTIAL - SCR |
|  | GROUPED COUNTRY RESIDENTIAL - 1 - GCR-1 |
|  | GROUPED COUNTRY RESIDENTIAL - 2 - GCR-2 |
|  | RURAL SMALL HOLDINGS - RSH |
|  | RURAL RECREATIONAL - RR |
|  | RURAL COMMERCIAL/INDUSTRIAL 1 - RCI 1 |
|  | RURAL COMMERCIAL/INDUSTRIAL 2 - RCI 2 |
|  | RURAL COMMERCIAL/INDUSTRIAL 3 - RCI 3 |
|  | DIRECT CONTROL - DC |
|  | DESIGNATED HAMLET/URBAN BOUNDARY |

SCALE 1:5000

MAP PREPARED BY:
OLDMAN RIVER REGIONAL SERVICES COMMISSION
3105 16th AVENUE NORTH, LETHBRIDGE, ALBERTA
TEL. 328-1344 T1H 5E8
"NOT RESPONSIBLE FOR ERRORS OR OMISSIONS"




May 28, 2026 N:\Cardston-County\Cardston County LUD & Land Use Redesignations\
Cardston County LUB 762.2021 May 2021 (LUD Maps Amended to Bylaw 870.2026).dwg

CARDSTON COUNTY LAND USE DISTRICTS

MAP 23

NW 1/4 SEC 2, TWP 5, RGE 22, W 4 M

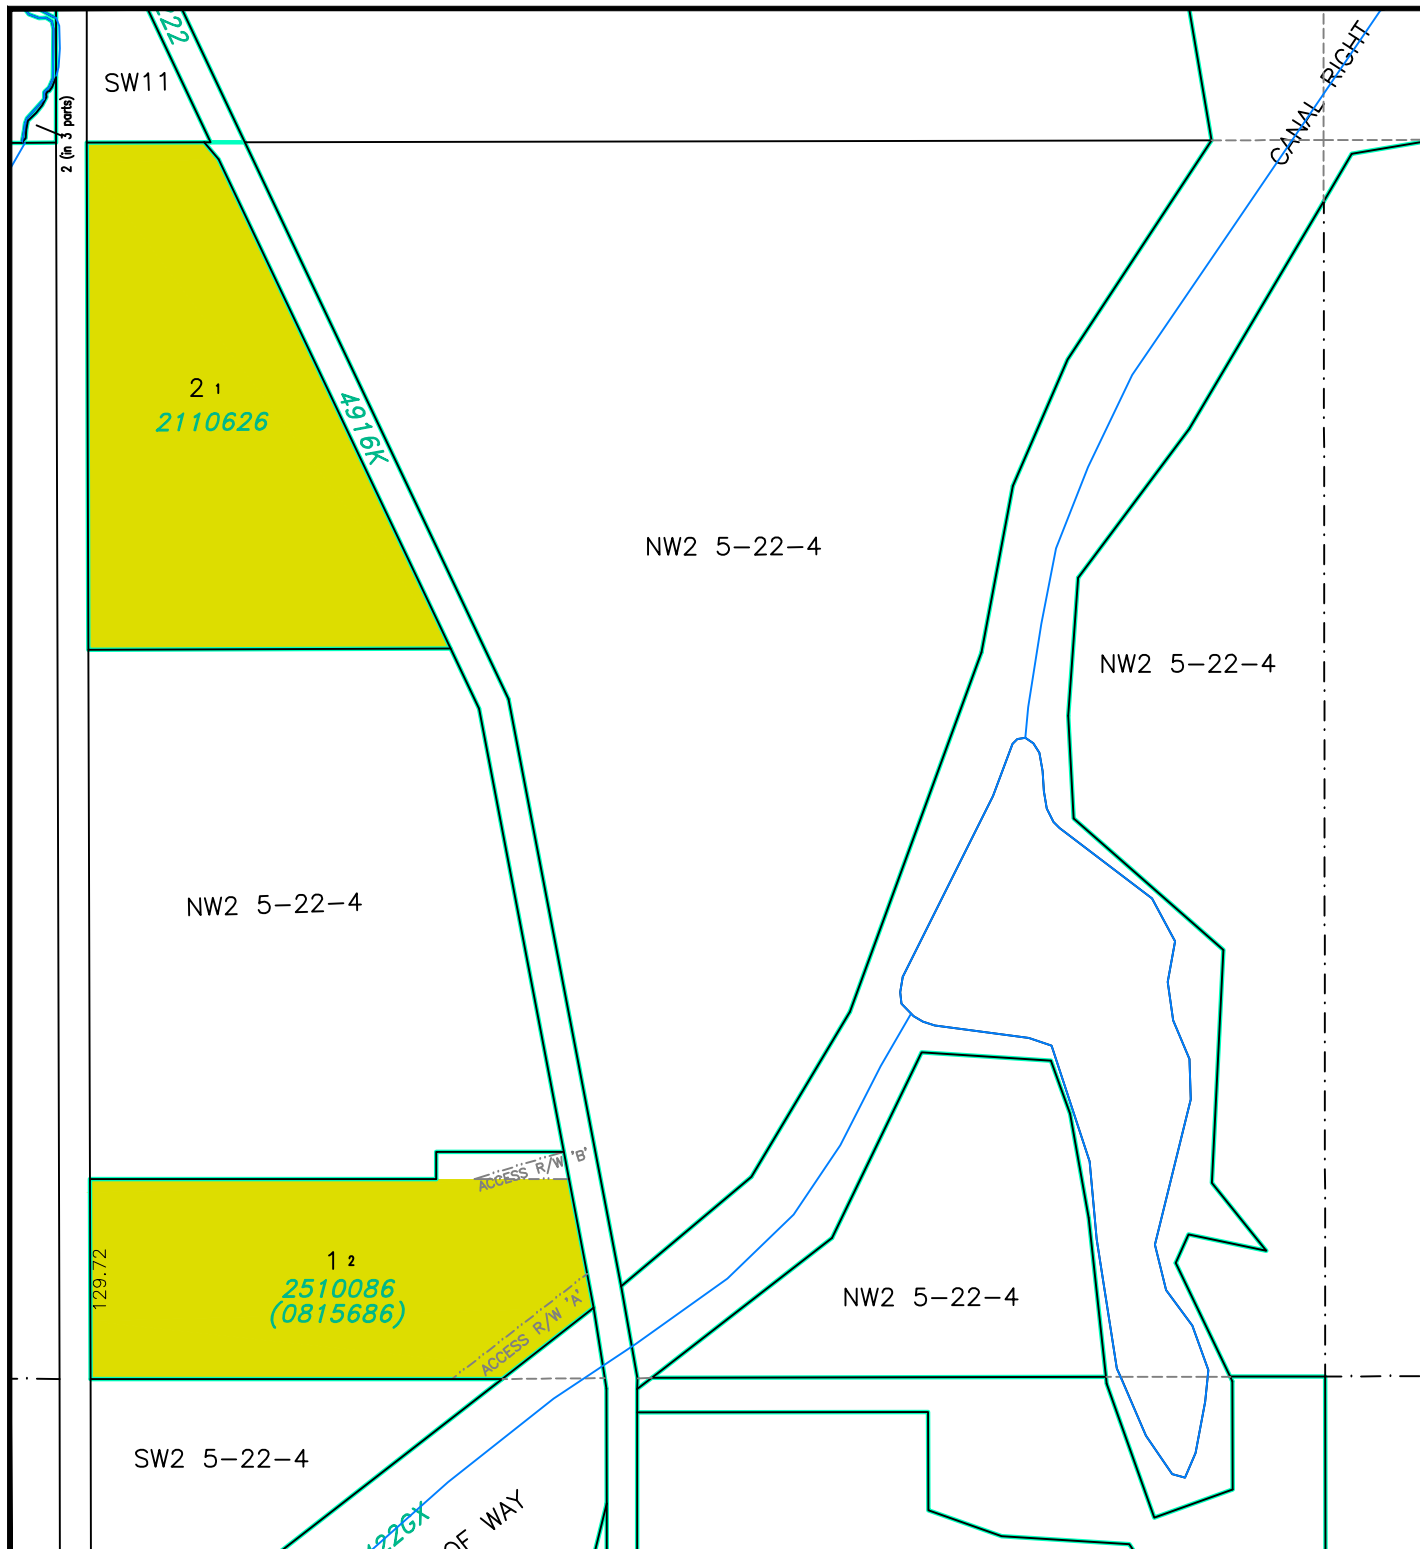

LAND USE DISTRICTS

Bylaw No: 762.2021

Date: May 25, 2021

Amending Bylaw 749/2020

- AGRICULTURAL - AG
- HAMLET - H
- SINGLE-LOT COUNTRY RESIDENTIAL - SCR
- GROUPED COUNTRY RESIDENTIAL - 1 - GCR-1
- GROUPED COUNTRY RESIDENTIAL - 2 - GCR-2
- RURAL SMALL HOLDINGS - RSH
- RURAL RECREATIONAL - RR
- RURAL COMMERCIAL/INDUSTRIAL 1 - RCI 1
- RURAL COMMERCIAL/INDUSTRIAL 2 - RCI 2
- RURAL COMMERCIAL/INDUSTRIAL 3 - RCI 3
- DIRECT CONTROL - DC
- DESIGNATED HAMLET/URBAN BOUNDARY

SCALE 1:5000

MAP PREPARED BY:
OLDMAN RIVER REGIONAL SERVICES COMMISSION
3109 18th AVENUE NORTH, LETHBRIDGE, ALBERTA
T1J 3P9 TEL: 359-1344 FAX: 359-1344
"NOT RESPONSIBLE FOR ERRORS OR OMISSIONS"




May 28, 2026 N:\Cardston-County\Cardston County LUD & Land Use Redesignations\
Cardston County LUB 762.2021 May 2021 (LUD Maps Amended to Bylaw 870.2026).dwg

CARDSTON COUNTY LAND USE DISTRICTS

MAP 24

PTN OF LOT 2, BLOCK 1, PLAN 8011580
NW 1/4 SEC 12, TWP 5, RGE 27, W 4 M

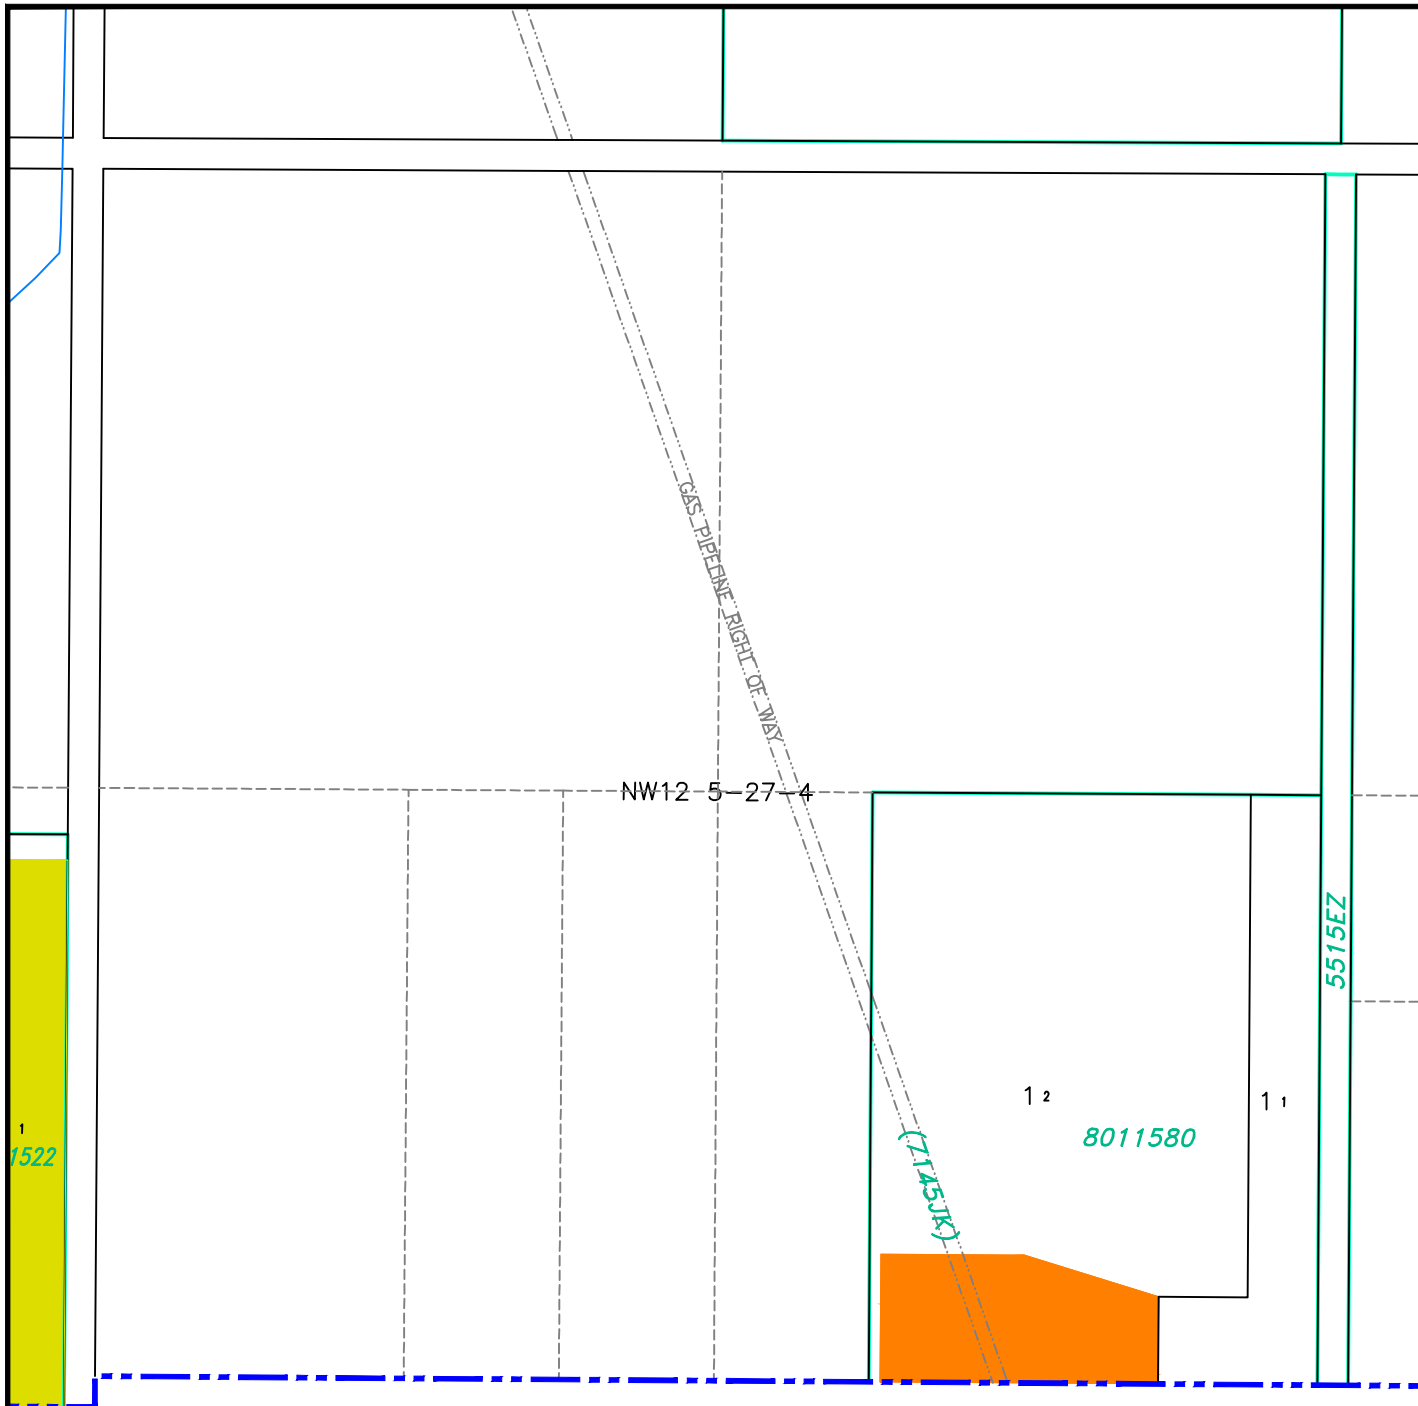

LAND USE DISTRICTS

Bylaw No: 762.2021
Date: May 25, 2021

- AGRICULTURAL - AG
- HAMLET - H
- SINGLE-LOT COUNTRY RESIDENTIAL - SCR
- GROUPED COUNTRY RESIDENTIAL - 1 - GCR-1
- GROUPED COUNTRY RESIDENTIAL - 2 - GCR-2
- RURAL SMALL HOLDINGS - RSH
- RURAL RECREATIONAL - RR
- RURAL COMMERCIAL/INDUSTRIAL 1 - RCI 1
- RURAL COMMERCIAL/INDUSTRIAL 2 - RCI 2
- RURAL COMMERCIAL/INDUSTRIAL 3 - RCI 3
- DIRECT CONTROL - DC
- DESIGNATED HAMLET/URBAN BOUNDARY

SCALE 1:5000

MAP PREPARED BY:
OLDMAN RIVER REGIONAL SERVICES COMMISSION
3105 16th AVENUE NORTH, LETHBRIDGE, ALBERTA
T1J 3P9 TEL: 306-1344 FAX: 306-1344
"NOT RESPONSIBLE FOR ERRORS OR OMISSIONS"




May 28, 2026 N:\Cardston-County\Cardston County LUD & Land Use Redesignations\
Cardston County LUB 762.2021 May 2021 (LUD Maps Amended to Bylaw 870.2026).dwg

CARDSTON COUNTY LAND USE DISTRICTS

MAP 25

LOTS 2, 3 & 4, BLOCK 1, PLAN 0911764
SW 1/4 SEC 16, TWP 4, RGE 27, W 4 M

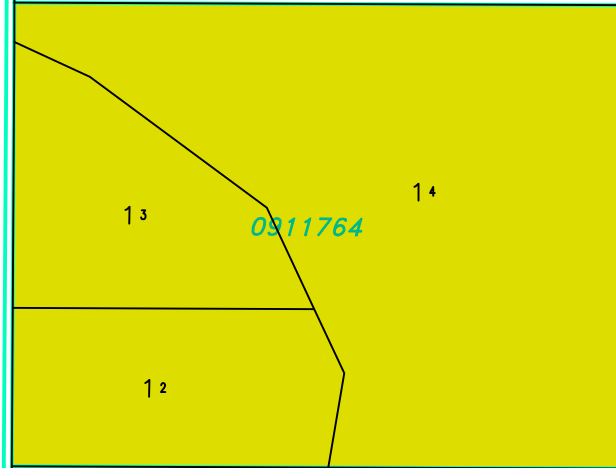

SW16 4-27-4

LAND USE DISTRICTS

Bylaw No: 762.2021

Date: May 25, 2021

	AGRICULTURAL - AG
	HAMLET - H
	SINGLE-LOT COUNTRY RESIDENTIAL - SCR
	GROUPED COUNTRY RESIDENTIAL - 1 - GCR -1
	GROUPED COUNTRY RESIDENTIAL - 2 - GCR-2
	RURAL SMALL HOLDINGS - RSH
	RURAL RECREATIONAL - RR
	RURAL COMMERCIAL/INDUSTRIAL 1 - RCI 1
	RURAL COMMERCIAL/INDUSTRIAL 2 - RCI 2
	RURAL COMMERCIAL/INDUSTRIAL 3 - RCI 3
	DIRECT CONTROL - DC
	DESIGNATED HAMLET/URBAN BOUNDARY

SCALE 1:5000

MAP PREPARED BY:
OLDMAN RIVER REGIONAL SERVICES COMMISSION
3109 18th AVENUE NORTH, LETHBRIDGE, ALBERTA
T1B 3P9-1344 T1B 3B1
"NOT RESPONSIBLE FOR ERRORS OR OMISSIONS"




May 28, 2026 N:\Cardston-County\Cardston County LUD & Land Use Redesignations\
Cardston County LUB 762.2021 May 2021 (LUD Maps Amended to Bylaw 870.2026).dwg

CARDSTON COUNTY LAND USE DISTRICTS

MAP 26

LOTS 5-19, BLOCK 1, PLAN 0912455 &
LOTS 20-25, BLOCK 1, PLAN 1811620
NW 1/4 SEC 36 TWP 3, RGE 25, W 4 M

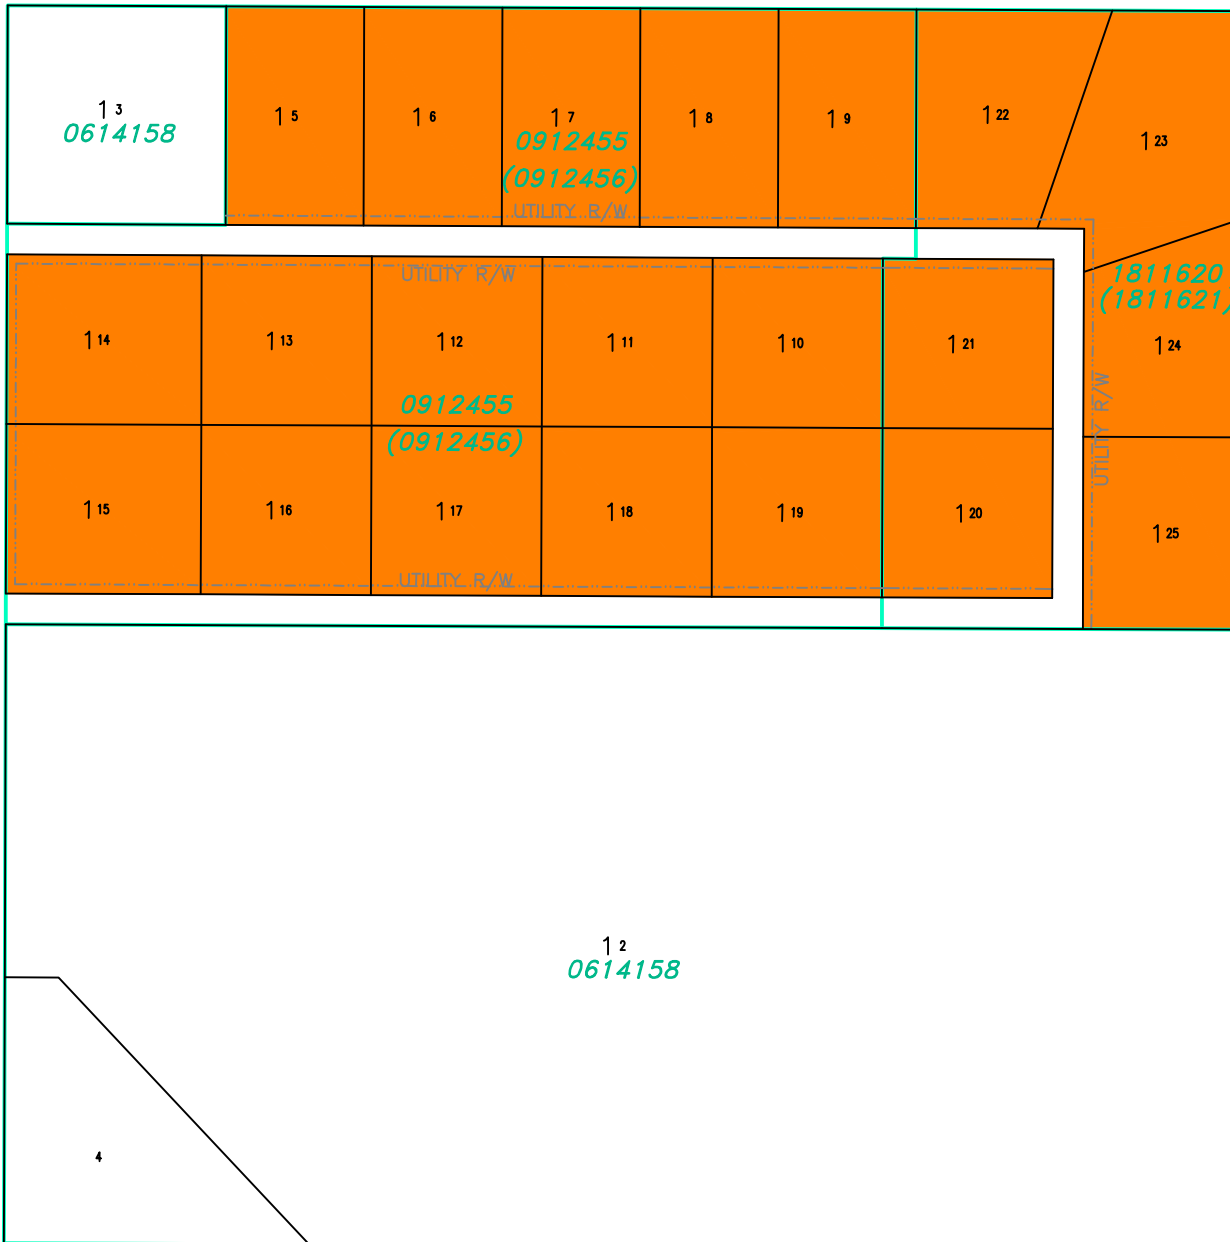

LAND USE DISTRICTS

Bylaw No: 762.2021
Date: May 25, 2021

- AGRICULTURAL - AG
- HAMLET - H
- SINGLE-LOT COUNTRY RESIDENTIAL - SCR
- GROUPED COUNTRY RESIDENTIAL - 1 - GCR-1
- GROUPED COUNTRY RESIDENTIAL - 2 - GCR-2
- RURAL SMALL HOLDINGS - RSH
- RURAL RECREATIONAL - RR
- RURAL COMMERCIAL/INDUSTRIAL 1 - RCI 1
- RURAL COMMERCIAL/INDUSTRIAL 2 - RCI 2
- RURAL COMMERCIAL/INDUSTRIAL 3 - RCI 3
- DIRECT CONTROL - DC
- DESIGNATED HAMLET/URBAN BOUNDARY

SCALE 1:5000

MAP PREPARED BY:
OLDMAN RIVER REGIONAL SERVICES COMMISSION
3109 18th AVENUE NORTH, LETHBRIDGE, ALBERTA
T1J 3P9-1344 T1J 3P9
"NOT RESPONSIBLE FOR ERRORS OR OMISSIONS"



May 28, 2026 N:\Cardston-County\Cardston County LUD & Land Use Redesignations\
Cardston County LUB 762.2021 May 2021 (LUD Maps Amended to Bylaw 870.2026).dwg

CARDSTON COUNTY LAND USE DISTRICTS

MAP 27

S 1/2 SEC 5 TWP 5, RGE 26, W 4 M

NW5 5-26-4

1₂
1014315

1₁
1012876

SE5
5-26-4

SW5 5-26-4

SE6
5-26-4

SW5 5-26-4

1884HW

6154JK

RIVER

BELLY

LAND USE DISTRICTS

Bylaw No: 762.2021

Date: May 25, 2021

-  AGRICULTURAL - AG
-  HAMLET - H
-  SINGLE-LOT COUNTRY RESIDENTIAL - SCR
-  GROUPED COUNTRY RESIDENTIAL - 1 - GCR-1
-  GROUPED COUNTRY RESIDENTIAL - 2 - GCR-2
-  RURAL SMALL HOLDINGS - RSH
-  RURAL RECREATIONAL - RR
-  RURAL COMMERCIAL/INDUSTRIAL 1 - RCI 1
-  RURAL COMMERCIAL/INDUSTRIAL 2 - RCI 2
-  RURAL COMMERCIAL/INDUSTRIAL 3 - RCI 3
-  DIRECT CONTROL - DC
-  DESIGNATED HAMLET/URBAN BOUNDARY

SCALE 1:6000

MAP PREPARED BY:
OLDMAN RIVER REGIONAL SERVICES COMMISSION
3105 180A AVENUE NORTH, LETHBRIDGE, ALBERTA
TEL: 329-1344 TTY: 329-1344
"NOT RESPONSIBLE FOR ERRORS OR OMISSIONS"




May 28, 2026 N:\Cardston-County\Cardston County LUD & Land Use Redesignations\
Cardston County LUB 762.2021 May 2021 (LUD Maps Amended to Bylaw 870.2026).dwg

CARDSTON COUNTY LAND USE DISTRICTS

MAP 28

Lot 1, Block 3, Plan 0912607 &
Lots 2 & 3, Block 3, Plan 1811536 In
SE 1/4 SEC 36 TWP 2, RGE 26, W 4 M

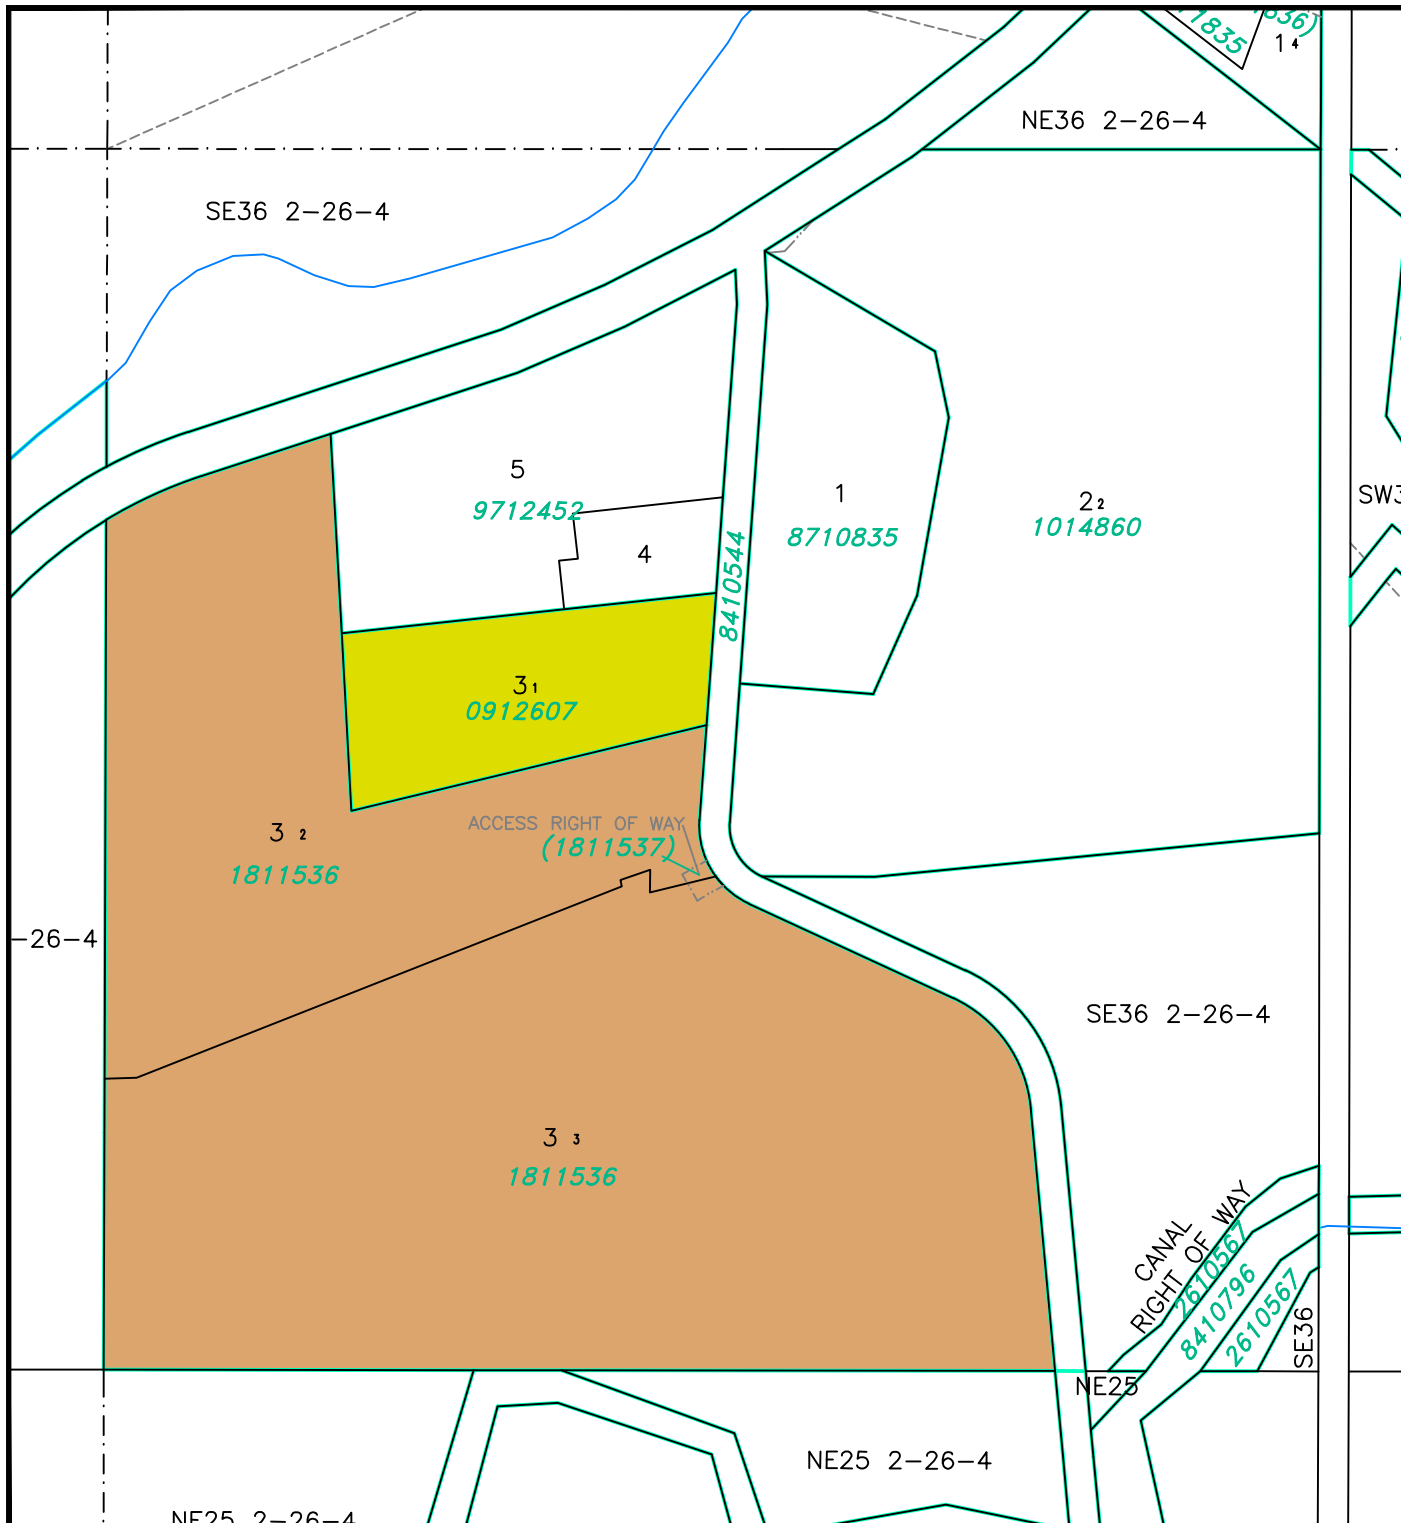

LAND USE DISTRICTS

Bylaw No: 762.2021
Date: May 25, 2021

- AGRICULTURAL - AG
- HAMLET - H
- SINGLE-LOT COUNTRY RESIDENTIAL - SCR
- GROUPED COUNTRY RESIDENTIAL - 1 - GCR -1
- GROUPED COUNTRY RESIDENTIAL - 2 - GCR-2
- RURAL SMALL HOLDINGS - RSH
- RURAL RECREATIONAL - RR
- RURAL COMMERCIAL/INDUSTRIAL 1 - RCI 1
- RURAL COMMERCIAL/INDUSTRIAL 2 - RCI 2
- RURAL COMMERCIAL/INDUSTRIAL 3 - RCI 3
- DIRECT CONTROL - DC
- DESIGNATED HAMLET/URBAN BOUNDARY

SCALE 1:5000

MAP PREPARED BY:
OLDMAN RIVER REGIONAL SERVICES COMMISSION
3105 180A AVENUE NORTH, LETHBRIDGE, ALBERTA
TEL: 329-1344 TTY: 329-1344
"NOT RESPONSIBLE FOR ERRORS OR OMISSIONS"



May 28, 2026 N:\Cardston-County\Cardston County LUD & Land Use Redesignations\
Cardston County LUB 762.2021 May 2021 (LUD Maps Amended to Bylaw 870.2026).dwg

MAP 29

May 28, 2026 N:\Cardston-County\Cardston County LUD & Land Use Redesignations\
Cardston County LUB 762.2021 May 2021 (LUD Maps Amended to Bylaw 870.2026).dwg




M.D, OF WILLOW CREEK No. 26

CARDSTON COUNTY LAND USE DISTRICTS

MAP 30

NE 1/4 SEC 29 TWP 6, RGE 25, W 4 M

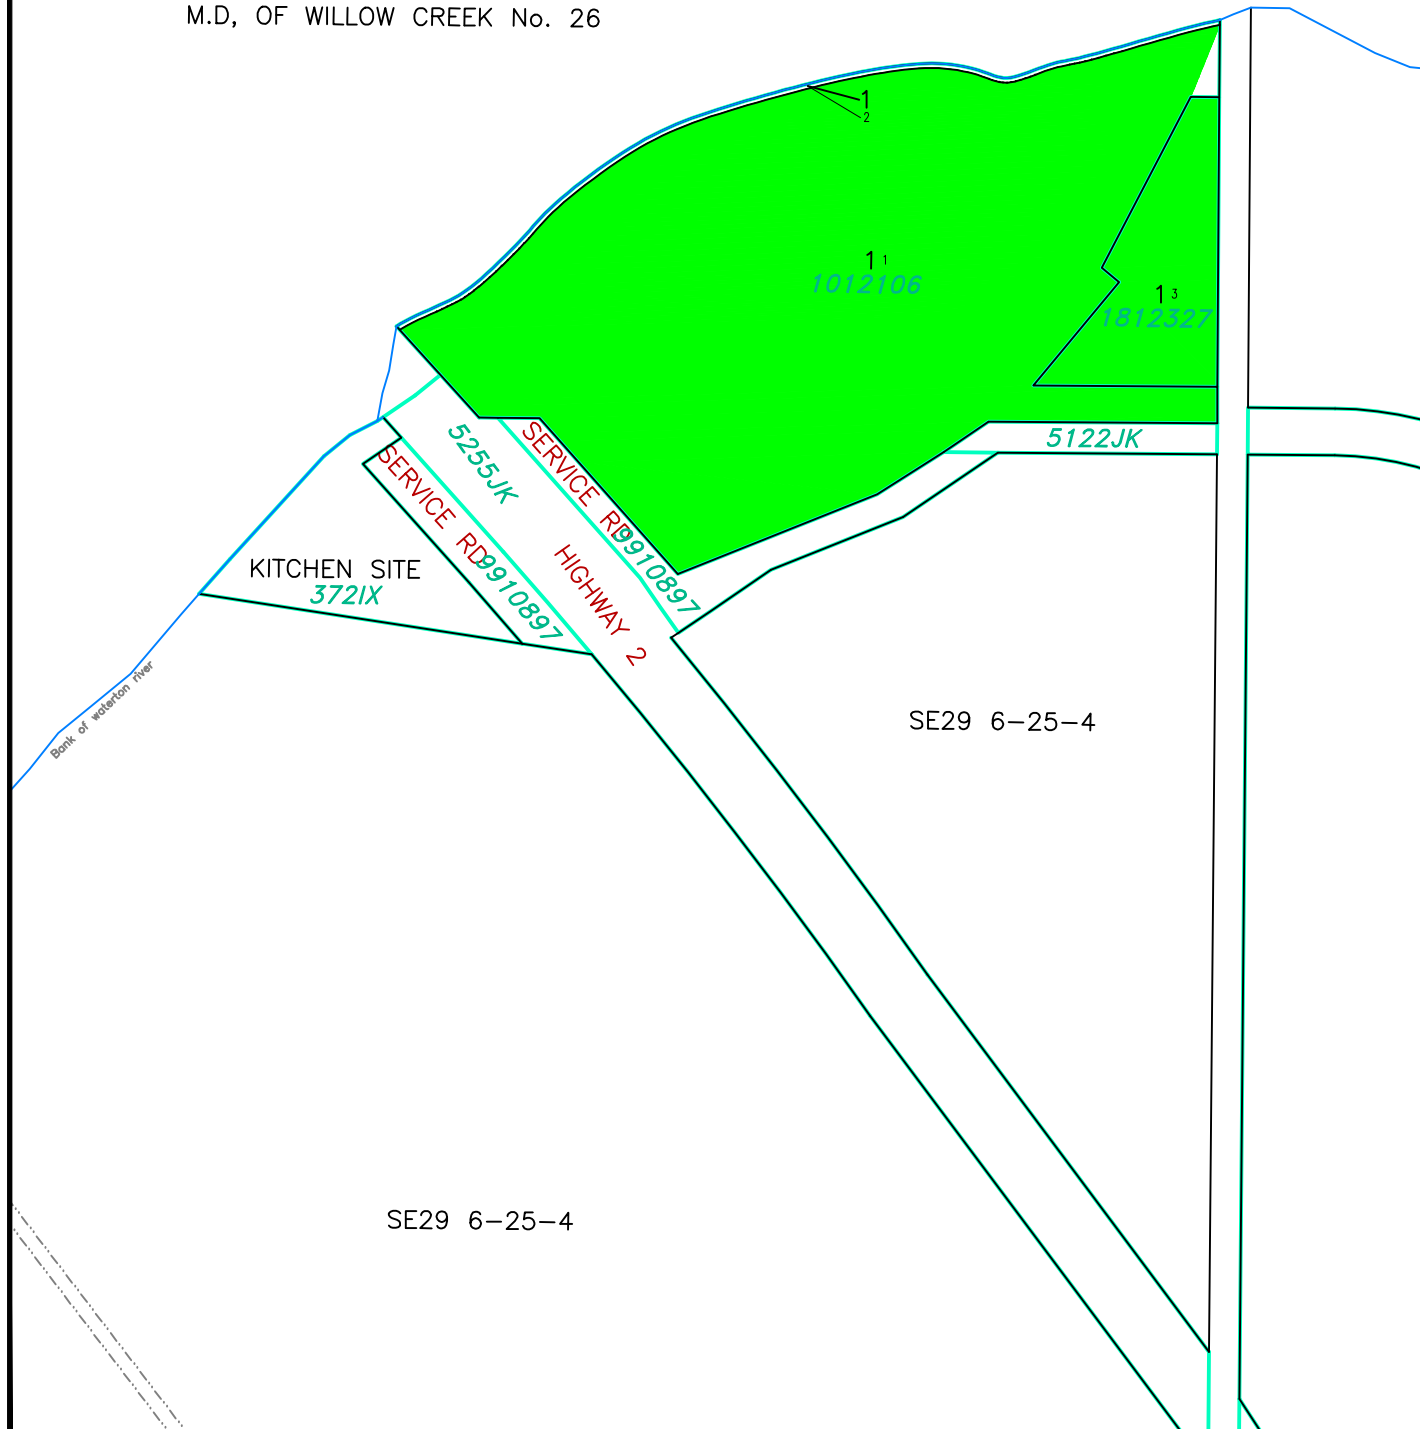

LAND USE DISTRICTS

Bylaw No: 762.2021
Date: May 25, 2021

-  AGRICULTURAL - AG
-  HAMLET - H
-  SINGLE-LOT COUNTRY RESIDENTIAL - SCR
-  GROUPED COUNTRY RESIDENTIAL - 1 - GCR-1
-  GROUPED COUNTRY RESIDENTIAL - 2 - GCR-2
-  RURAL SMALL HOLDINGS - RSH
-  RURAL RECREATIONAL - RR
-  RURAL COMMERCIAL/INDUSTRIAL 1 - RCI 1
-  RURAL COMMERCIAL/INDUSTRIAL 2 - RCI 2
-  RURAL COMMERCIAL/INDUSTRIAL 3 - RCI 3
-  DIRECT CONTROL - DC
-  DESIGNATED HAMLET/URBAN BOUNDARY

SCALE 1:5000

MAP PREPARED BY:
OLDMAN RIVER REGIONAL SERVICES COMMISSION
3109 18th AVENUE NORTH, LETHBRIDGE, ALBERTA
T1J 3P9-1344 T1J 5B1
"NOT RESPONSIBLE FOR ERRORS OR OMISSIONS"



May 28, 2026 N:\Cardston-County\Cardston County LUD & Land Use Redesignations\
Cardston County LUB 762.2021 May 2021 (LUD Maps Amended to Bylaw 870.2026).dwg

CARDSTON COUNTY LAND USE DISTRICTS

MAP 31

NE 1/4 SEC 34 TWP 2, RGE 26, W 4 M

NE34 2-26-4

LAND USE DISTRICTS

Bylaw No: 762.2021

Date: May 25, 2021

- | | |
|---|---|
|  | AGRICULTURAL - AG |
|  | HAMLET - H |
|  | SINGLE-LOT COUNTRY RESIDENTIAL - SCR |
|  | GROUPED COUNTRY RESIDENTIAL - 1 - GCR-1 |
|  | GROUPED COUNTRY RESIDENTIAL - 2 - GCR-2 |
|  | RURAL SMALL HOLDINGS - RSH |
|  | RURAL RECREATIONAL - RR |
|  | RURAL COMMERCIAL/INDUSTRIAL 1 - RCI 1 |
|  | RURAL COMMERCIAL/INDUSTRIAL 2 - RCI 2 |
|  | RURAL COMMERCIAL/INDUSTRIAL 3 - RCI 3 |
|  | DIRECT CONTROL - DC |
|  | DESIGNATED HAMLET/URBAN BOUNDARY |

SCALE 1:5000

MAP PREPARED BY:
OLDMAN RIVER REGIONAL SERVICES COMMISSION
3109 18th AVENUE NORTH, LETHBRIDGE, ALBERTA
T1J 3P9 TEL: 306-1344 FAX: 306-1344
"NOT RESPONSIBLE FOR ERRORS OR OMISSIONS"




May 28, 2026 N:\Cardston-County\Cardston County LUD & Land Use Redesignations\
Cardston County LUB 762.2021 May 2021 (LUD Maps Amended to Bylaw 870.2026).dwg

CARDSTON COUNTY LAND USE DISTRICTS

MAP 32

SE 1/4 SEC 9 TWP 3, RGE 26, W 4 M

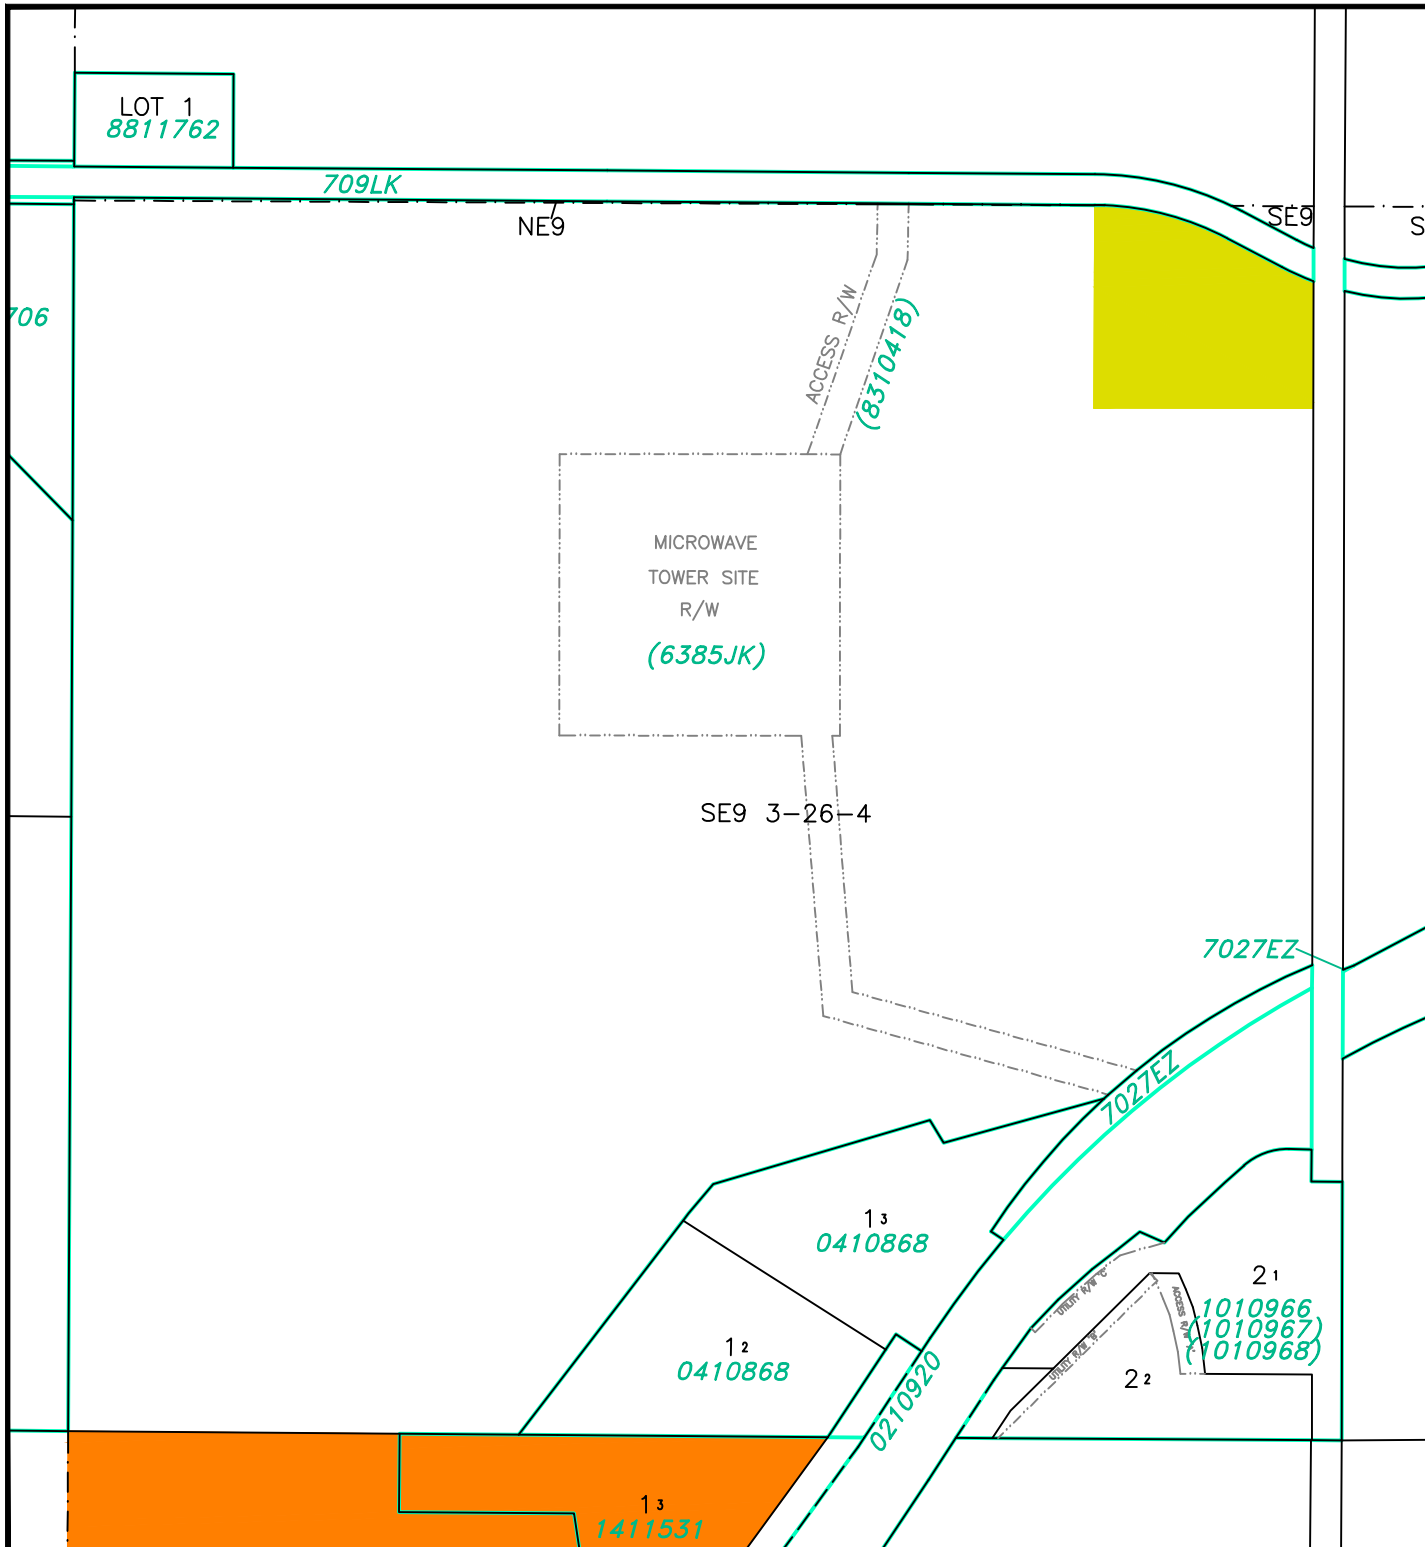

LAND USE DISTRICTS

Bylaw No: 762.2021

Date: May 25, 2021

- AGRICULTURAL - AG
- HAMLET - H
- SINGLE-LOT COUNTRY RESIDENTIAL - SCR
- GROUPED COUNTRY RESIDENTIAL - 1 - GCR-1
- GROUPED COUNTRY RESIDENTIAL - 2 - GCR-2
- RURAL SMALL HOLDINGS - RSH
- RURAL RECREATIONAL - RR
- RURAL COMMERCIAL/INDUSTRIAL 1 - RCI 1
- RURAL COMMERCIAL/INDUSTRIAL 2 - RCI 2
- RURAL COMMERCIAL/INDUSTRIAL 3 - RCI 3
- DIRECT CONTROL - DC
- DESIGNATED HAMLET/URBAN BOUNDARY

SCALE 1:5000

MAP PREPARED BY:
OLDMAN RIVER REGIONAL SERVICES COMMISSION
3109 18th AVENUE NORTH, LETHBRIDGE, ALBERTA
T1J 3P9 TEL: 361-1344 FAX: 361-1344
"NOT RESPONSIBLE FOR ERRORS OR OMISSIONS"




May 28, 2026 N:\Cardston-County\Cardston County LUD & Land Use Redesignations\
Cardston County LUB 762.2021 May 2021 (LUD Maps Amended to Bylaw 870.2026).dwg

CARDSTON COUNTY LAND USE DISTRICTS

MAP 33

NE 1/4 SEC 36 TWP 2, RGE 28, W 4 M

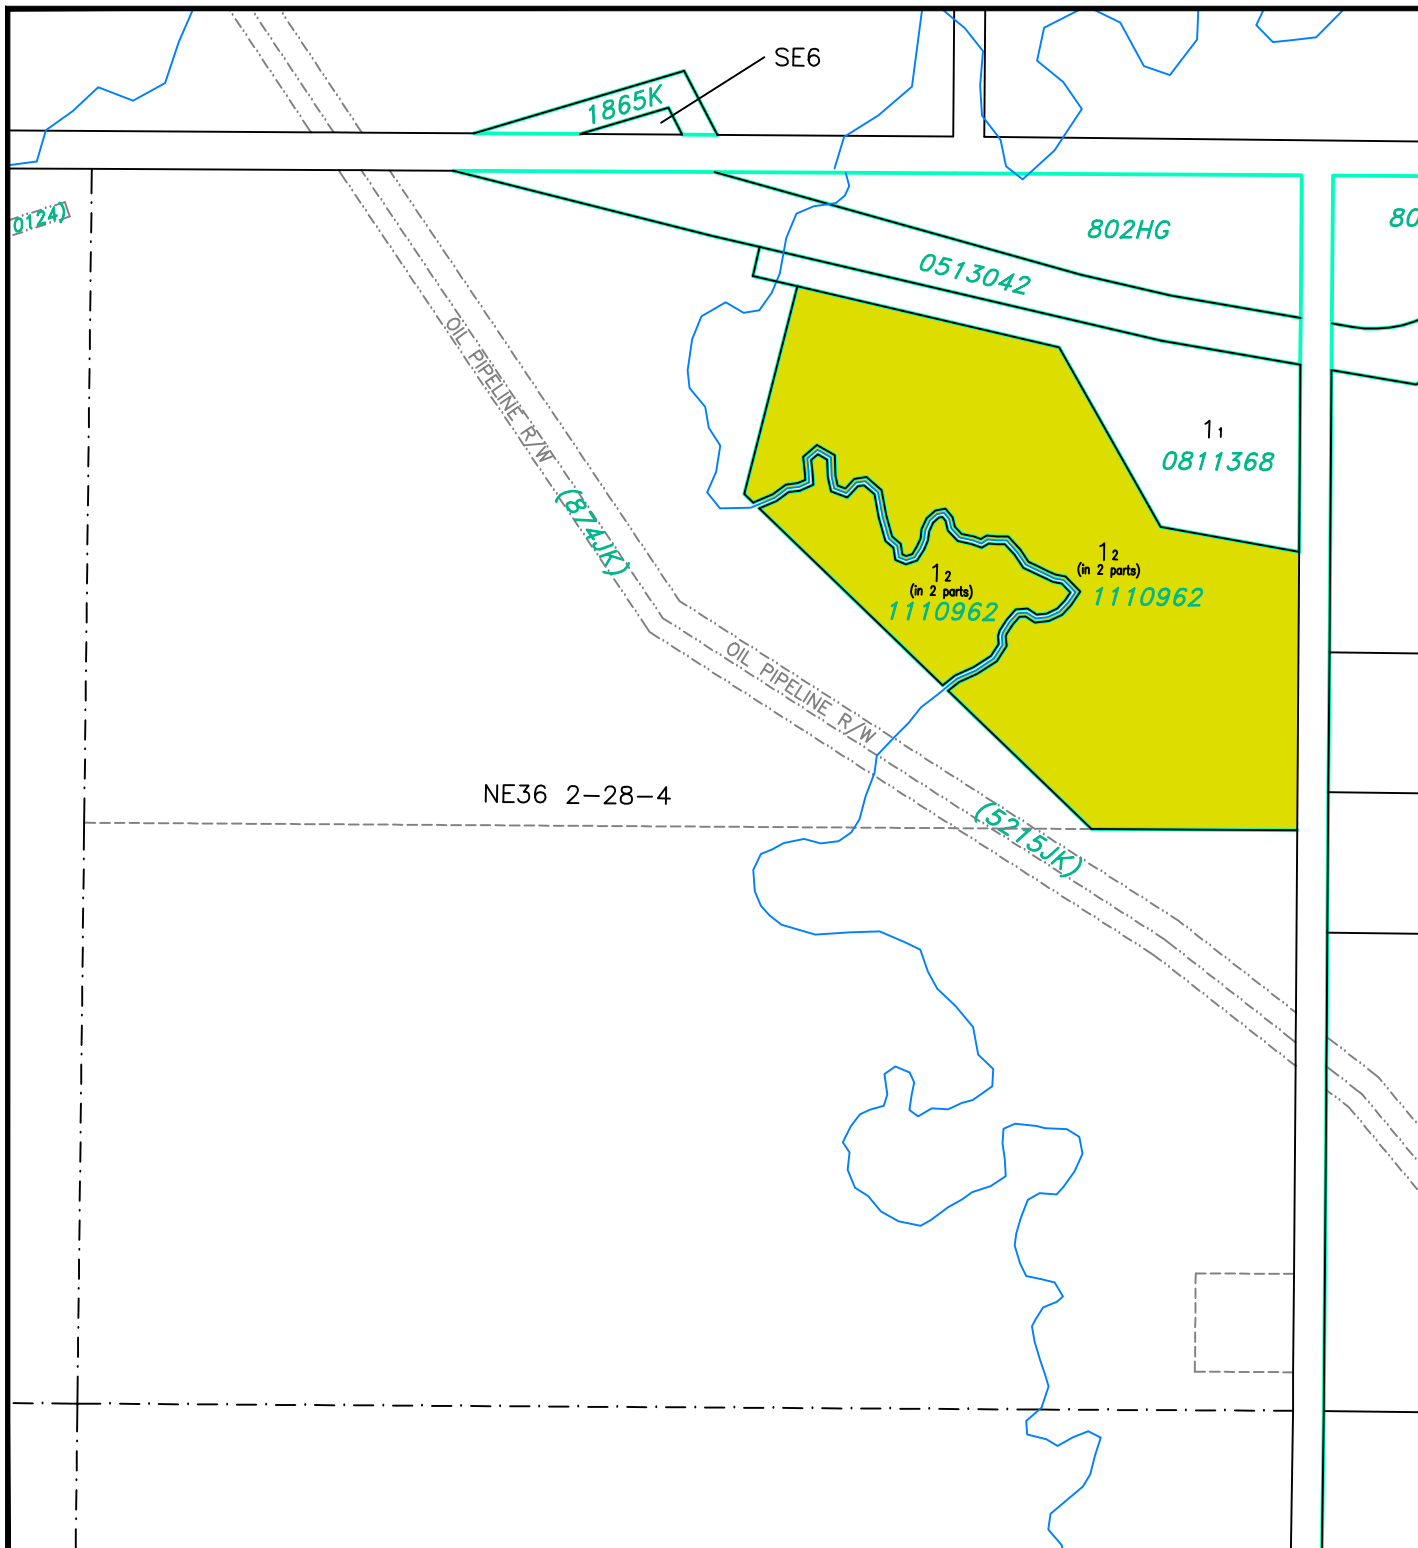

LAND USE DISTRICTS

Bylaw No: 762.2021
Date: May 25, 2021

- AGRICULTURAL - AG
- HAMLET - H
- SINGLE-LOT COUNTRY RESIDENTIAL - SCR
- GROUPED COUNTRY RESIDENTIAL - 1 - GCR-1
- GROUPED COUNTRY RESIDENTIAL - 2 - GCR-2
- RURAL SMALL HOLDINGS - RSH
- RURAL RECREATIONAL - RR
- RURAL COMMERCIAL/INDUSTRIAL 1 - RCI 1
- RURAL COMMERCIAL/INDUSTRIAL 2 - RCI 2
- RURAL COMMERCIAL/INDUSTRIAL 3 - RCI 3
- DIRECT CONTROL - DC
- DESIGNATED HAMLET/URBAN BOUNDARY

SCALE 1:5000

MAP PREPARED BY:
OLDMAN RIVER REGIONAL SERVICES COMMISSION
3109 16th AVENUE NORTH, LETHBRIDGE, ALBERTA
T1J 3P9-1344 T1J 5B1
"NOT RESPONSIBLE FOR ERRORS OR OMISSIONS"



May 28, 2026 N:\Cardston-County\Cardston County LUD & Land Use Redesignations\
Cardston County LUB 762.2021 May 2021 (LUD Maps Amended to Bylaw 870.2026).dwg

CARDSTON COUNTY LAND USE DISTRICTS

MAP 34

NW 1/4 SEC 18 TWP 1, RGE 26, W 4 M

1¹
9111866

1²
9111866

2¹
9511485

NW18 1-26-4

3¹
1014736

LAND USE DISTRICTS

Bylaw No: 762/2021

Date: May 25, 2021

Amending Bylaw 809/2022

-  AGRICULTURAL - AG
-  HAMLET - H
-  SINGLE-LOT COUNTRY RESIDENTIAL - SCR
-  GROUPED COUNTRY RESIDENTIAL - 1 - GCR-1
-  GROUPED COUNTRY RESIDENTIAL - 2 - GCR-2
-  RURAL SMALL HOLDINGS - RSH
-  RURAL RECREATIONAL - RR
-  RURAL COMMERCIAL/INDUSTRIAL 1 - RCI 1
-  RURAL COMMERCIAL/INDUSTRIAL 2 - RCI 2
-  RURAL COMMERCIAL/INDUSTRIAL 3 - RCI 3
-  DIRECT CONTROL - DC
-  DESIGNATED HAMLET/URBAN BOUNDARY

SCALE 1:5000

MAP PREPARED BY:
OLDMAN RIVER REGIONAL SERVICES COMMISSION
3105 16th AVENUE NORTH, LETHBRIDGE, ALBERTA
T1J 1S2-1S44 T1J 1S2
"NOT RESPONSIBLE FOR ERRORS OR OMISSIONS"




May 28, 2026 N:\Cardston-County\Cardston County LUD & Land Use Redesignations\
Cardston County LUB 762/2021 May 2021 (LUD Maps Amended to Bylaw 870/2026).dwg

CARDSTON COUNTY LAND USE DISTRICTS

MAP 35

NE 1/4 SEC 2 TWP 5, RGE 27, W 4 M

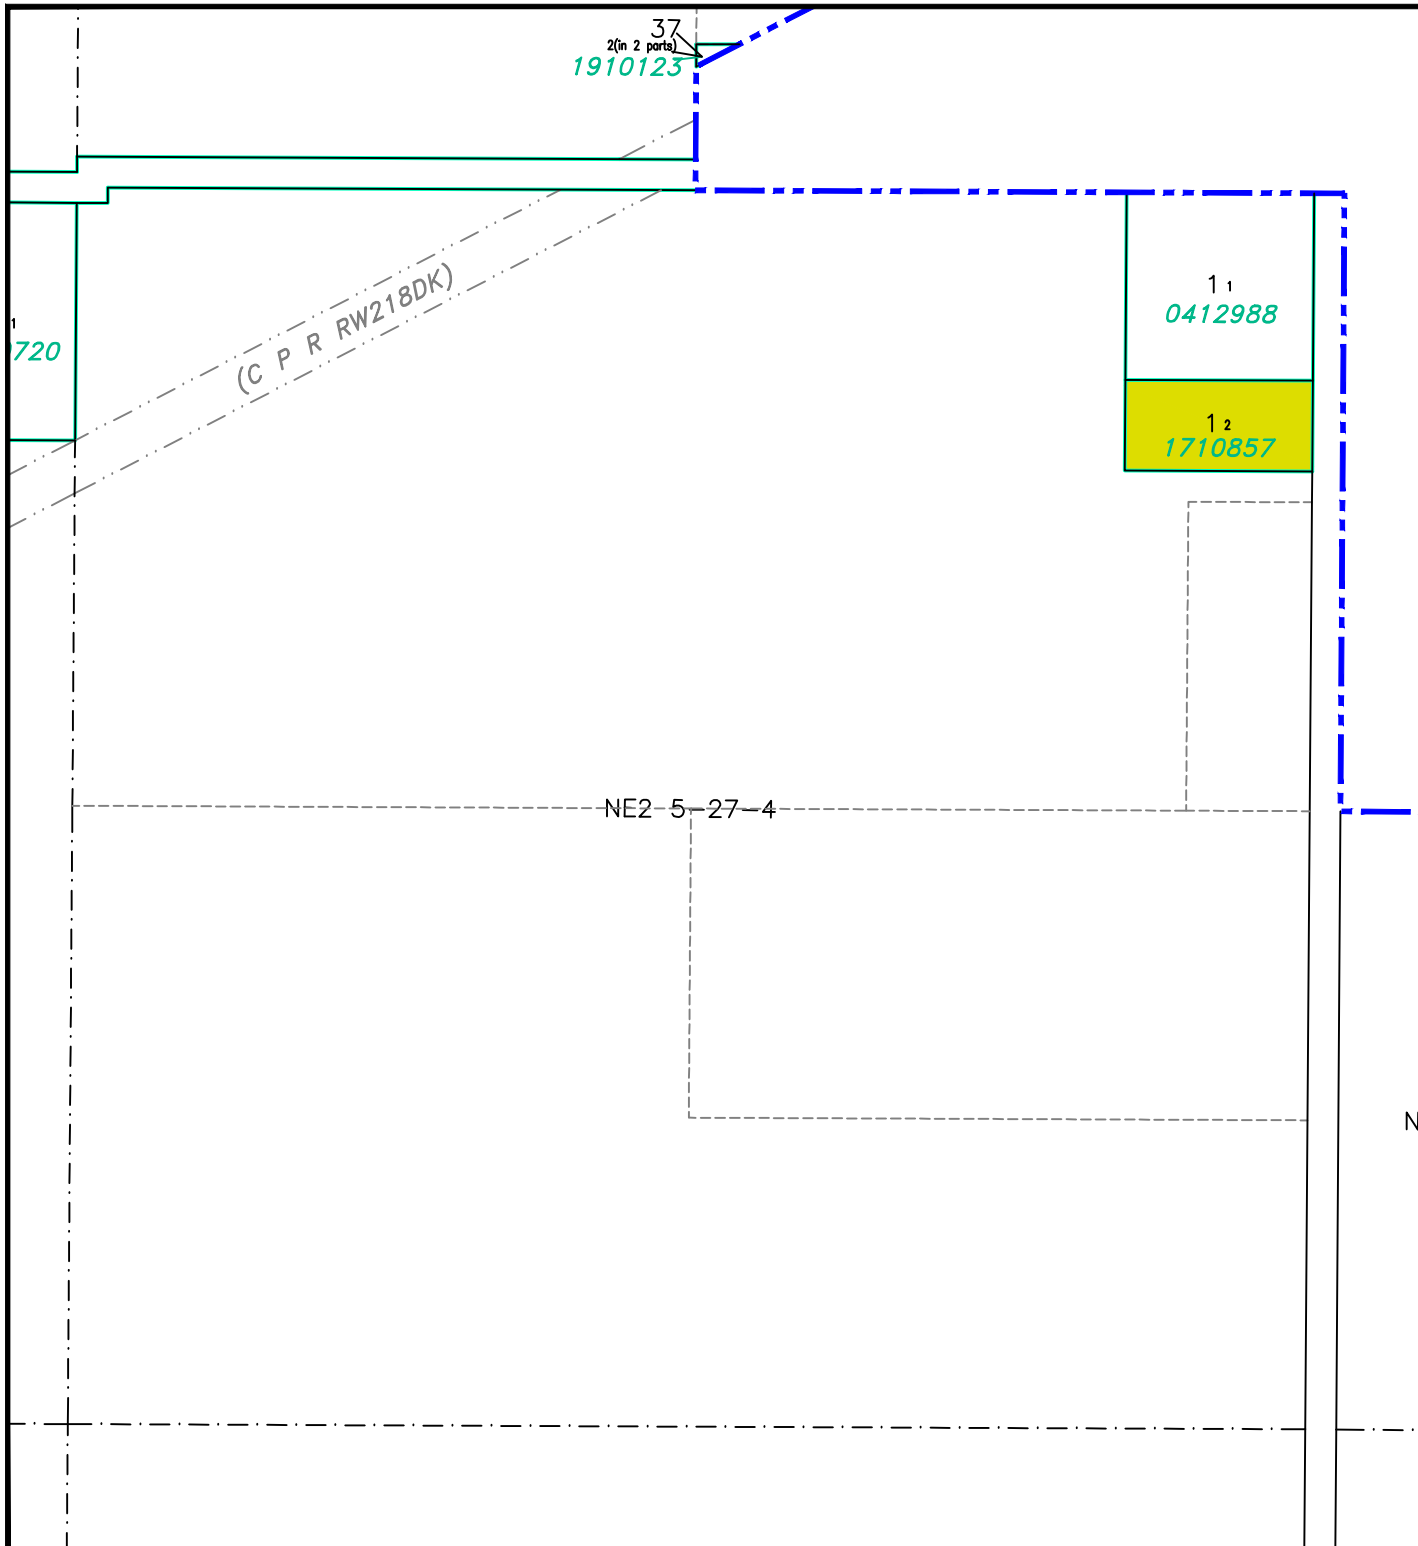

LAND USE DISTRICTS

Bylaw No: 762.2021

Date: May 25, 2021

-  AGRICULTURAL - AG
-  HAMLET - H
-  SINGLE-LOT COUNTRY RESIDENTIAL - SCR
-  GROUPED COUNTRY RESIDENTIAL - 1 - GCR-1
-  GROUPED COUNTRY RESIDENTIAL - 2 - GCR-2
-  RURAL SMALL HOLDINGS - RSH
-  RURAL RECREATIONAL - RR
-  RURAL COMMERCIAL/INDUSTRIAL 1 - RCI 1
-  RURAL COMMERCIAL/INDUSTRIAL 2 - RCI 2
-  RURAL COMMERCIAL/INDUSTRIAL 3 - RCI 3
-  DIRECT CONTROL - DC
-  DESIGNATED HAMLET/URBAN BOUNDARY

NW

SCALE 1:5000

MAP PREPARED BY:
OLDMAN RIVER REGIONAL SERVICES COMMISSION
3109 16th AVENUE NORTH, LETHBRIDGE, ALBERTA
T1J 3P9-1344 T1J 5B1
"NOT RESPONSIBLE FOR ERRORS OR OMISSIONS"




May 28, 2026 N:\Cardston-County\Cardston County LUD & Land Use Redesignations\
Cardston County LUB 762.2021 May 2021 (LUD Maps Amended to Bylaw 870.2026).dwg

CARDSTON COUNTY LAND USE DISTRICTS

MAP 36

PORTION OF LOT 2, BLOCK 2,
PLAN 1012138 &
PORTION OF LOT 2, BLOCK 1,
PLAN 0311087 IN
NW 1/4 SEC 27, TWP 2, RGE 26, W 4 M

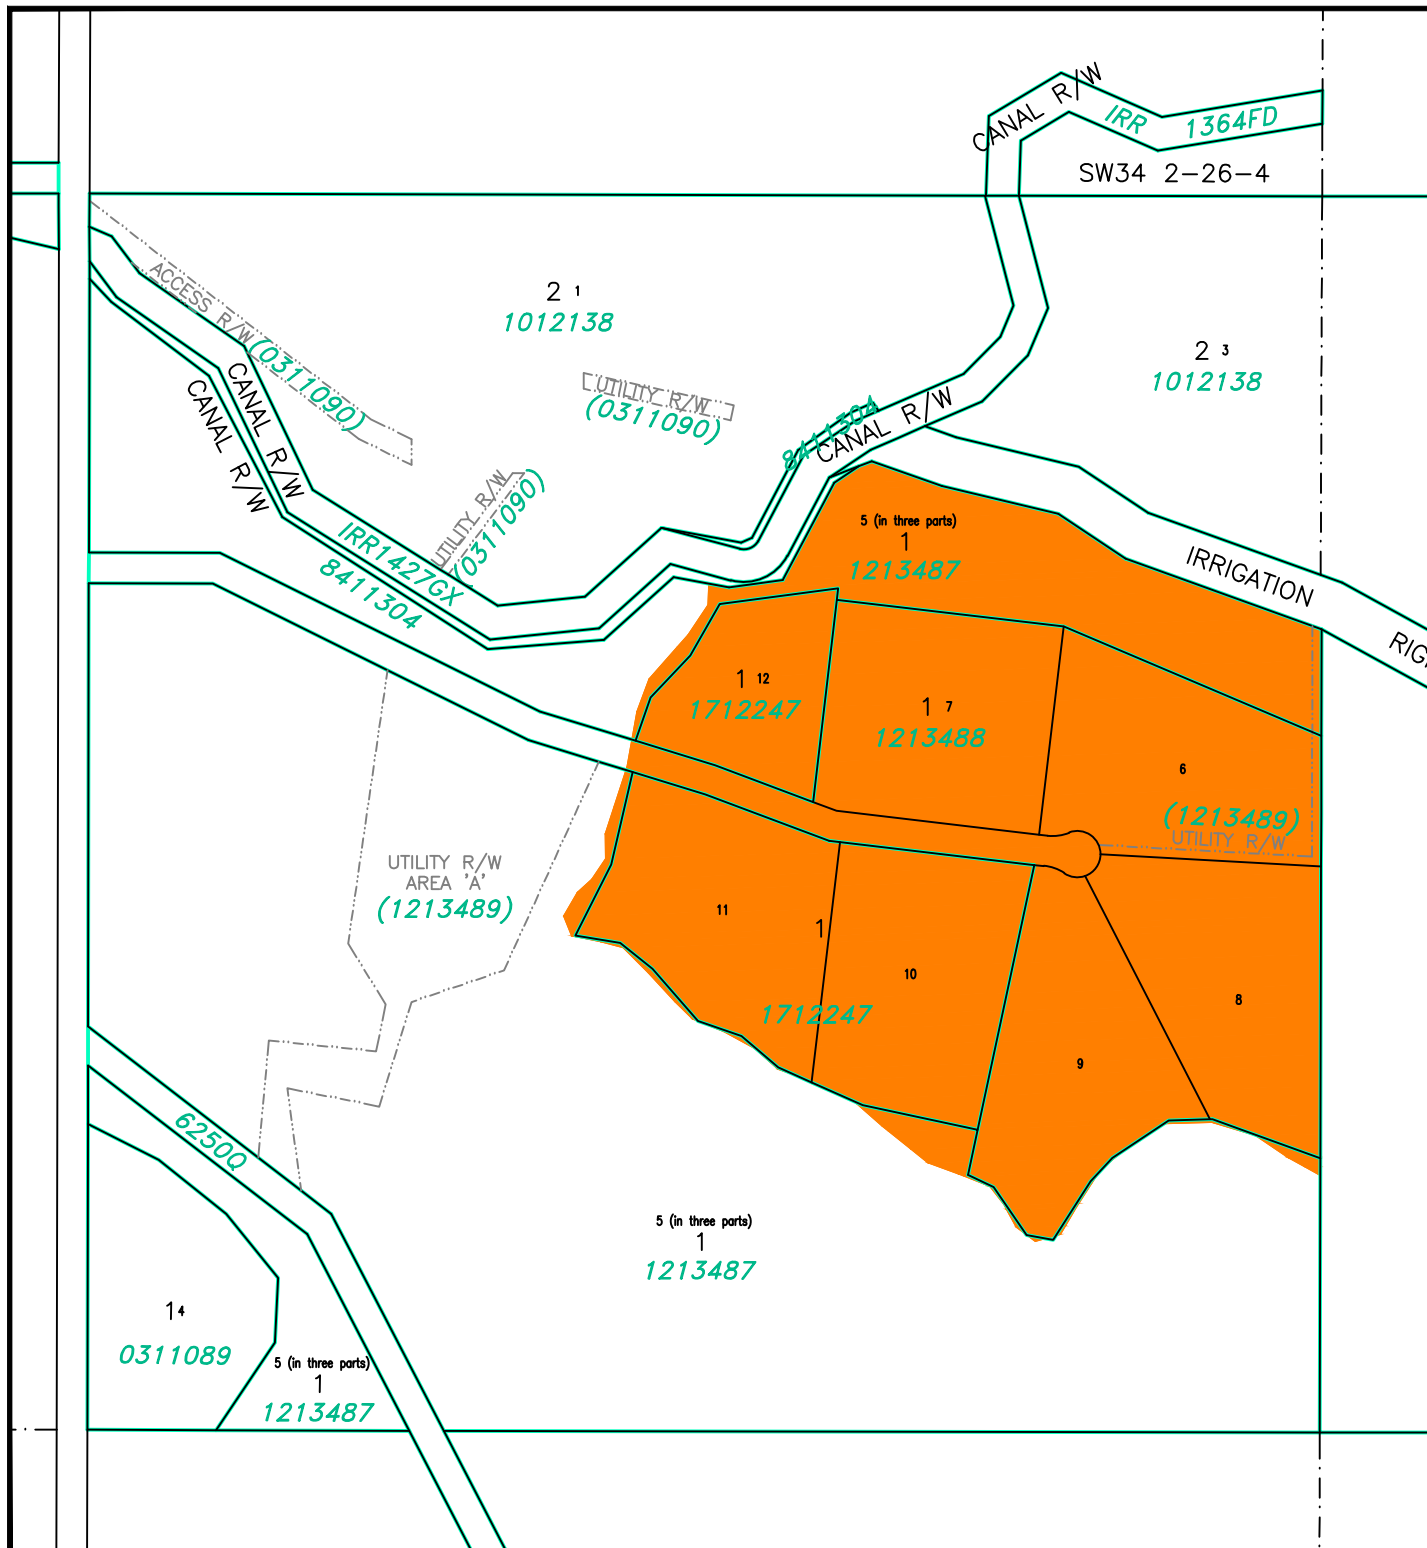

LAND USE DISTRICTS

Bylaw No: 762.2021
Date: May 25, 2021

- | | |
|---|---|
|  | AGRICULTURAL - AG |
|  | HAMLET - H |
|  | SINGLE-LOT COUNTRY RESIDENTIAL - SCR |
|  | GROUPED COUNTRY RESIDENTIAL - 1 - GCR-1 |
|  | GROUPED COUNTRY RESIDENTIAL - 2 - GCR-2 |
|  | RURAL SMALL HOLDINGS - RSH |
|  | RURAL RECREATIONAL - RR |
|  | RURAL COMMERCIAL/INDUSTRIAL 1 - RCI 1 |
|  | RURAL COMMERCIAL/INDUSTRIAL 2 - RCI 2 |
|  | RURAL COMMERCIAL/INDUSTRIAL 3 - RCI 3 |
|  | DIRECT CONTROL - DC |
|  | DESIGNATED HAMLET/URBAN BOUNDARY |

SCALE 1:5000

MAP PREPARED BY:
OLDMAN RIVER REGIONAL SERVICES COMMISSION
3105 16th AVENUE NORTH, LETHBRIDGE, ALBERTA
TEL. 329-1344 T1H 5B3
"NOT RESPONSIBLE FOR ERRORS OR OMISSIONS"




May 28, 2026 N:\Cardston-County\Cardston County LUD & Land Use Redesignations\
Cardston County LUB 762.2021 May 2021 (LUD Maps Amended to Bylaw 870.2026).dwg

CARDSTON COUNTY LAND USE DISTRICTS

MAP 37

PORTION OF LOT 1, BLOCK 1,
PLAN 0113611 IN
NW 1/4 SEC 7, TWP 4, RGE 27, W 4 M

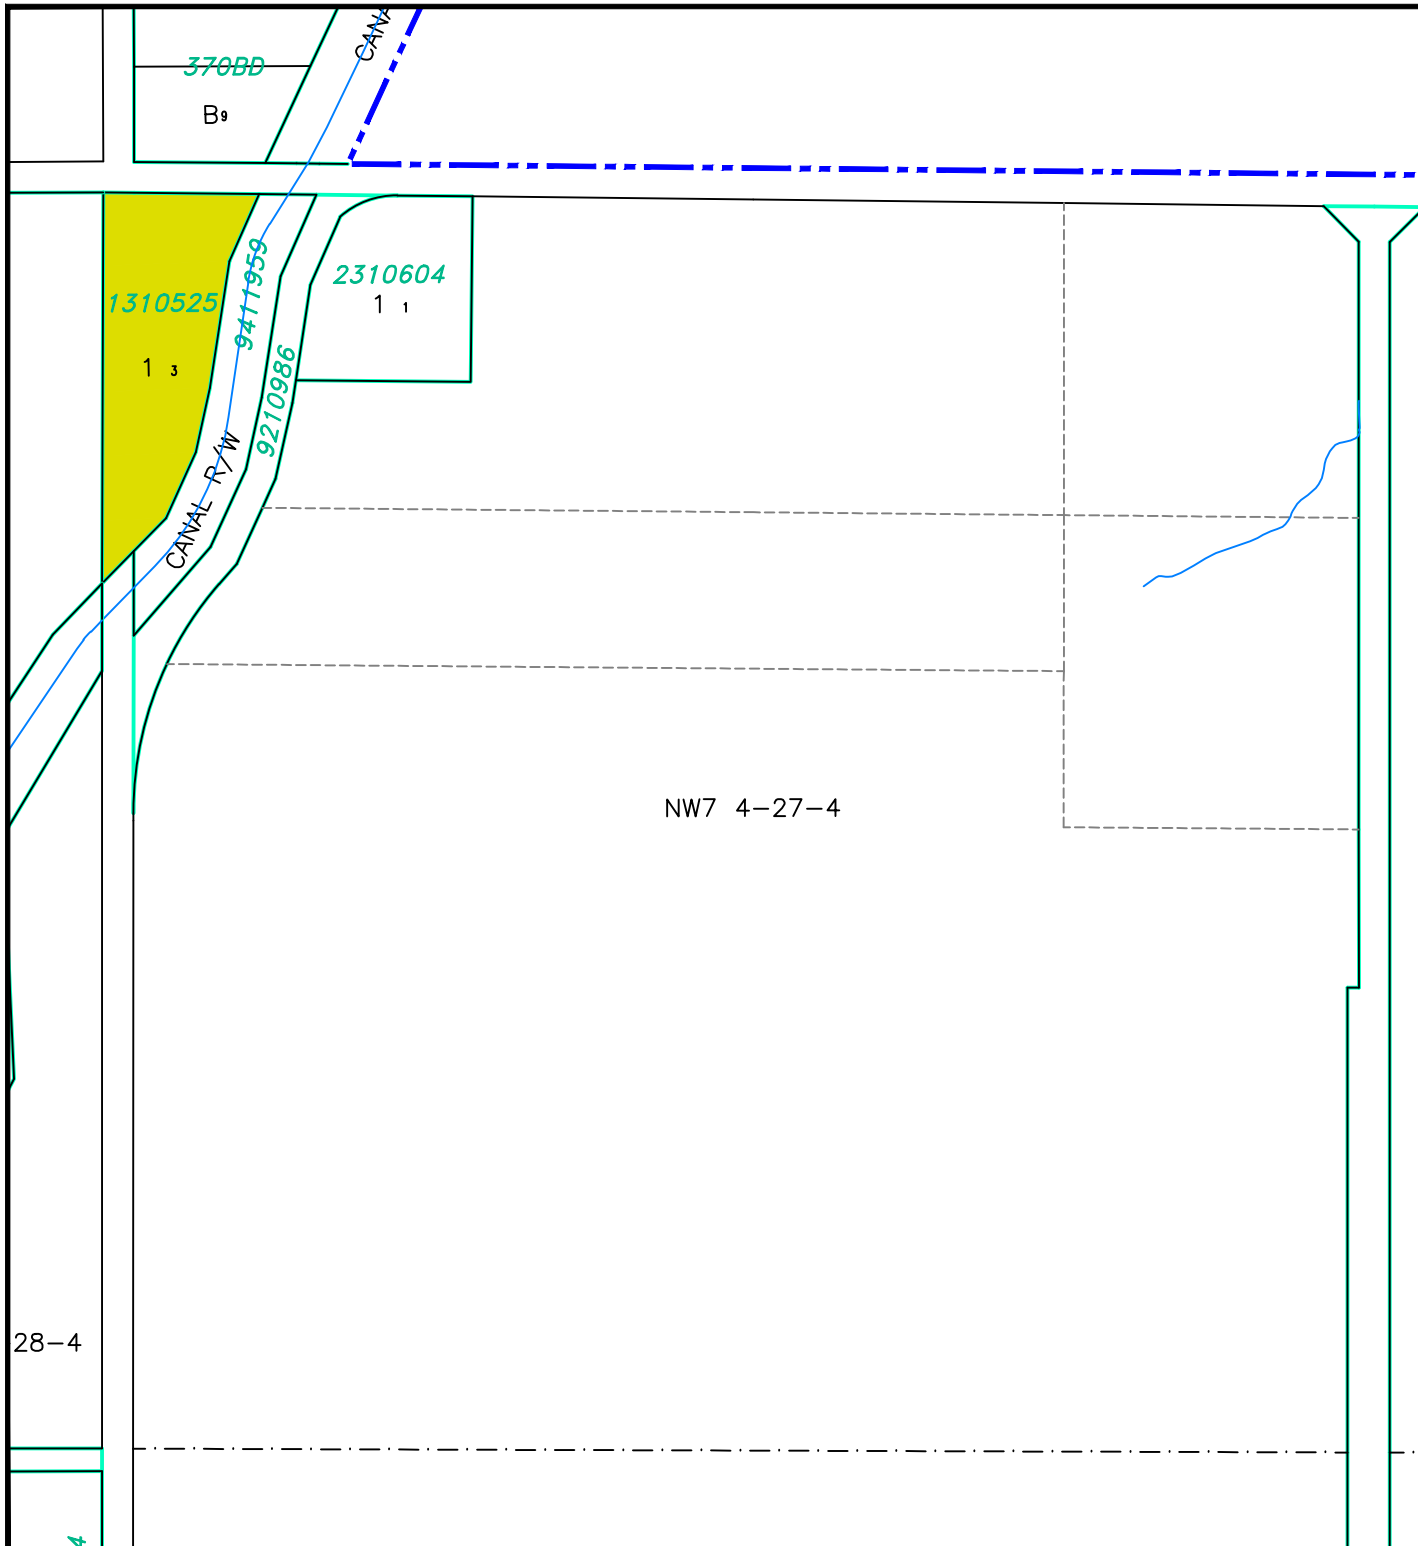

LAND USE DISTRICTS

Bylaw No: 762.2021
Date: May 25, 2021

- AGRICULTURAL - AG
- HAMLET - H
- SINGLE-LOT COUNTRY RESIDENTIAL - SCR
- GROUPED COUNTRY RESIDENTIAL - 1 - GCR-1
- GROUPED COUNTRY RESIDENTIAL - 2 - GCR-2
- RURAL SMALL HOLDINGS - RSH
- RURAL RECREATIONAL - RR
- RURAL COMMERCIAL/INDUSTRIAL 1 - RCI 1
- RURAL COMMERCIAL/INDUSTRIAL 2 - RCI 2
- RURAL COMMERCIAL/INDUSTRIAL 3 - RCI 3
- DIRECT CONTROL - DC
- DESIGNATED HAMLET/URBAN BOUNDARY

SCALE 1:5000

MAP PREPARED BY:
OLDMAN RIVER REGIONAL SERVICES COMMISSION
3109 16th AVENUE NORTH, LETHBRIDGE, ALBERTA
T1J 1S2 TEL: 306-1344 FAX: 306-1344
"NOT RESPONSIBLE FOR ERRORS OR OMISSIONS"



May 28, 2026 N:\Cardston-County\Cardston County LUD & Land Use Redesignations\
Cardston County LUB 762.2021 May 2021 (LUD Maps Amended to Bylaw 870.2026).dwg

CARDSTON COUNTY LAND USE DISTRICTS

MAP 38

PORTION OF
SE1/4 SEC 14, TWP 5, RGE 22, W 4 M

SE14 5-22-4

1993EZ

1993EZ

LAND USE DISTRICTS

Bylaw No: 762.2021

Date: May 25, 2021

- | | |
|---|---|
|  | AGRICULTURAL - AG |
|  | HAMLET - H |
|  | SINGLE-LOT COUNTRY RESIDENTIAL - SCR |
|  | GROUPED COUNTRY RESIDENTIAL - 1 - GCR-1 |
|  | GROUPED COUNTRY RESIDENTIAL - 2 - GCR-2 |
|  | RURAL SMALL HOLDINGS - RSH |
|  | RURAL RECREATIONAL - RR |
|  | RURAL COMMERCIAL/INDUSTRIAL 1 - RCI 1 |
|  | RURAL COMMERCIAL/INDUSTRIAL 2 - RCI 2 |
|  | RURAL COMMERCIAL/INDUSTRIAL 3 - RCI 3 |
|  | DIRECT CONTROL - DC |
|  | DESIGNATED HAMLET/URBAN BOUNDARY |

SCALE 1:5000

MAP PREPARED BY:
OLDMAN RIVER REGIONAL SERVICES COMMISSION
3105 18th AVENUE NORTH, LETHBRIDGE, ALBERTA
T1J 3P9 TEL: 306-1344 FAX: 306-1344
"NOT RESPONSIBLE FOR ERRORS OR OMISSIONS"



May 28, 2026 N:\Cardston-County\Cardston County LUD & Land Use Redesignations\
Cardston County LUB 762.2021 May 2021 (LUD Maps Amended to Bylaw 870.2026).dwg



1
9512813
1

1 2
1213654

1 3
1213654

PIPELINE R/W (9911287)

BLOOD INDIAN RESERVE #148

CARDSTON COUNTY LAND USE DISTRICTS

MAP 39

LOT 2, BLOCK 2, PLAN 1311536 IN
NE 1/4 SEC 11, TWP 3, RGE 26, W 4 M

NE11 3-26-4

2 1
1111864

2 2
1311536

1 1
1011933

9511090

8510071

8410530

LAND USE DISTRICTS

Bylaw No: 762.2021

Date: May 25, 2021

Amending Bylaw 860.2025


-  AGRICULTURAL - AG
-  HAMLET - H
-  SINGLE-LOT COUNTRY RESIDENTIAL - SCR
-  GROUPED COUNTRY RESIDENTIAL - 1 - GCR-1
-  GROUPED COUNTRY RESIDENTIAL - 2 - GCR-2
-  RURAL SMALL HOLDINGS - RSH
-  RURAL RECREATIONAL - RR
-  RURAL COMMERCIAL/INDUSTRIAL 1 - RCI 1
-  RURAL COMMERCIAL/INDUSTRIAL 2 - RCI 2
-  RURAL COMMERCIAL/INDUSTRIAL 3 - RCI 3
-  DIRECT CONTROL - DC
-  DESIGNATED HAMLET/URBAN BOUNDARY

SCALE 1:5000

MAP PREPARED BY:
OLDMAN RIVER REGIONAL SERVICES COMMISSION
3105 18th AVENUE NORTH, LETHBRIDGE, ALBERTA
T1J 3P9-1344 T1J 5B3
"NOT RESPONSIBLE FOR ERRORS OR OMISSIONS"



May 28, 2026 N:\Cardston-County\Cardston County LUD & Land Use Redesignations\
Cardston County LUB 762.2021 May 2021 (LUD Maps Amended to Bylaw 870.2026).dwg

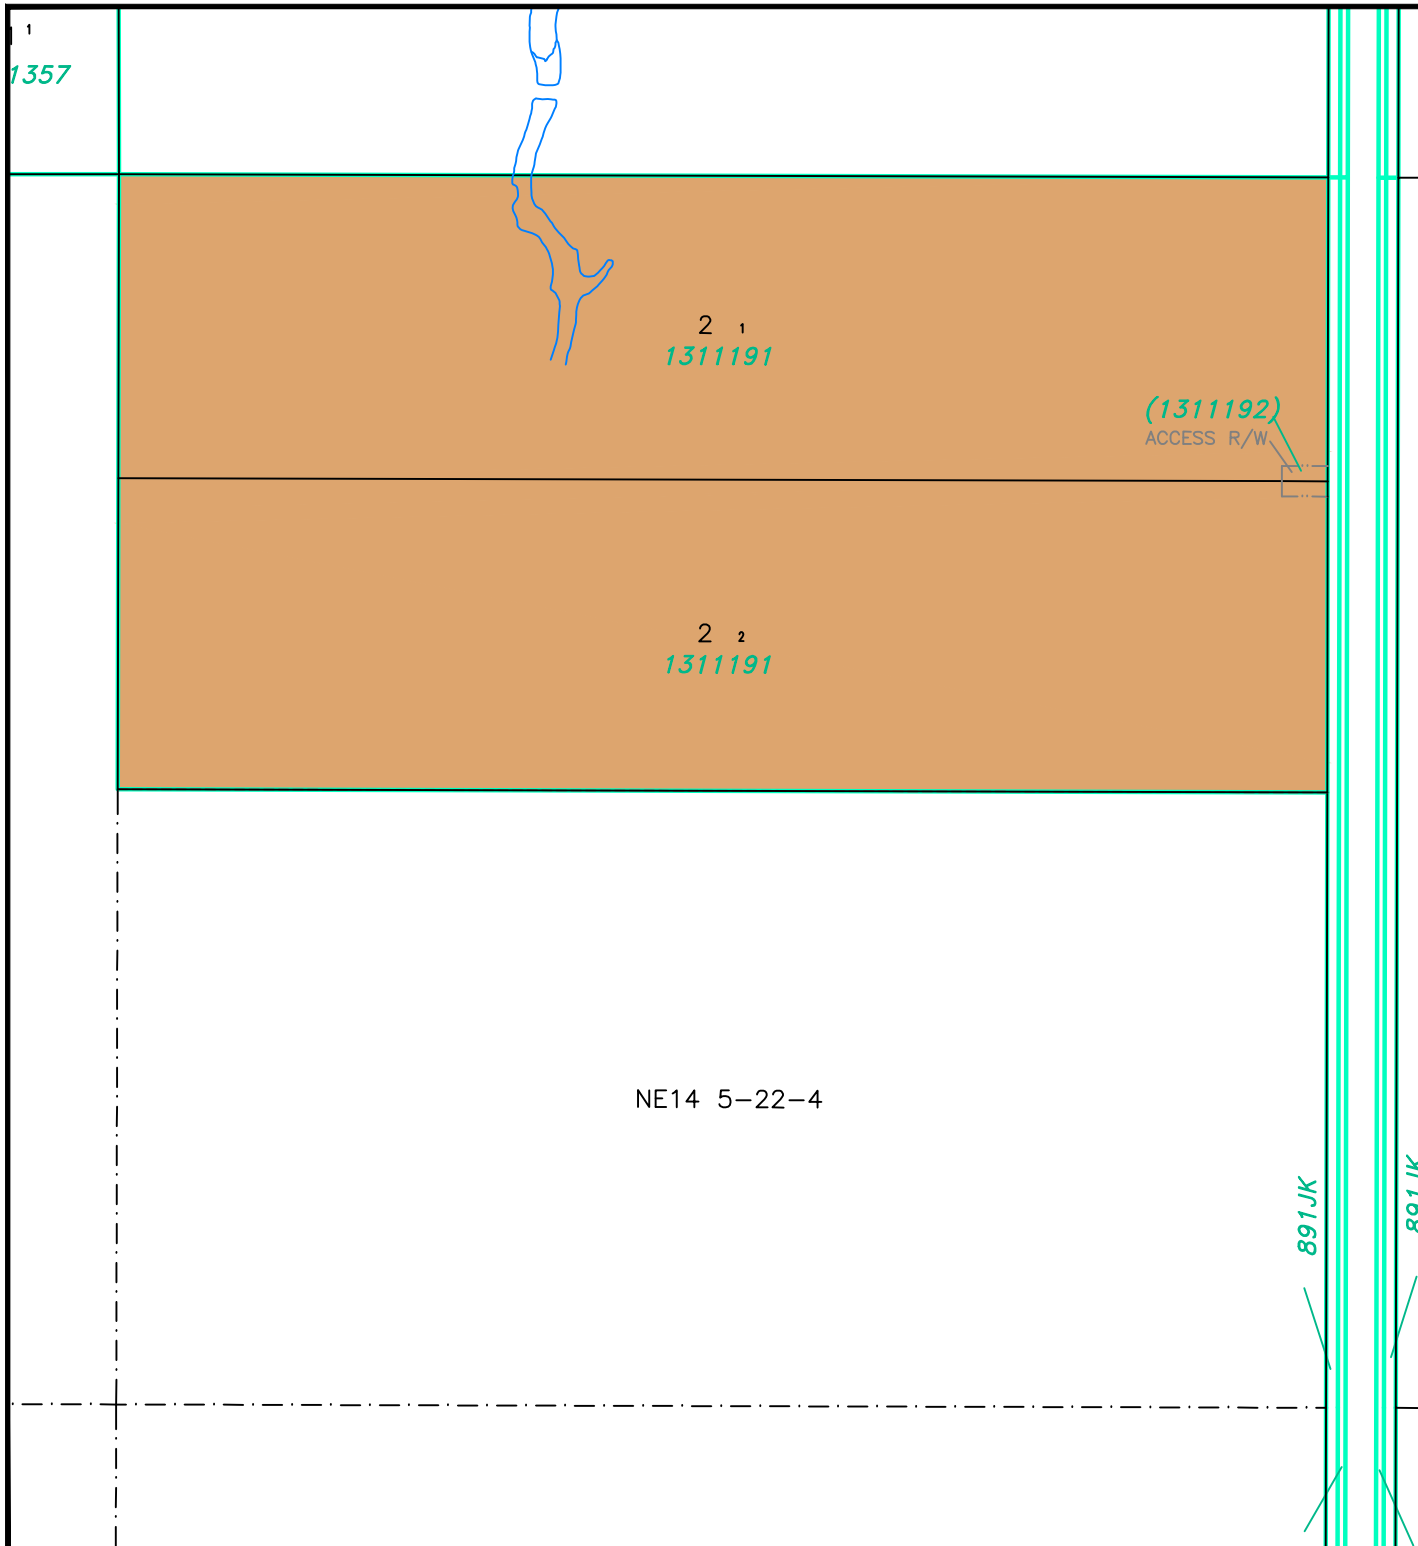

CARDSTON COUNTY LAND USE DISTRICTS

MAP 40

N 1/2 OF
NE 1/4 SEC 14, TWP 5, RGE 22, W 4 M

LAND USE DISTRICTS

Bylaw No: 762.2021

Date: May 25, 2021

- | | |
|---|---|
|  | AGRICULTURAL - AG |
|  | HAMLET - H |
|  | SINGLE-LOT COUNTRY RESIDENTIAL - SCR |
|  | GROUPED COUNTRY RESIDENTIAL - 1 - GCR-1 |
|  | GROUPED COUNTRY RESIDENTIAL - 2 - GCR-2 |
|  | RURAL SMALL HOLDINGS - RSH |
|  | RURAL RECREATIONAL - RR |
|  | RURAL COMMERCIAL/INDUSTRIAL 1 - RCI 1 |
|  | RURAL COMMERCIAL/INDUSTRIAL 2 - RCI 2 |
|  | RURAL COMMERCIAL/INDUSTRIAL 3 - RCI 3 |
|  | DIRECT CONTROL - DC |
|  | DESIGNATED HAMLET/URBAN BOUNDARY |

SCALE 1:5000

MAP PREPARED BY:
OLDMAN RIVER REGIONAL SERVICES COMMISSION
3105 18th AVENUE NORTH, LETHBRIDGE, ALBERTA
TEL: 359-1344 TTY: 359-
"NOT RESPONSIBLE FOR ERRORS OR OMISSIONS"



May 28, 2026 N:\Cardston-County\Cardston County LUD & Land Use Redesignations\
Cardston County LUB 762.2021 May 2021 (LUD Maps Amended to Bylaw 870.2026).dwg

CARDSTON COUNTY LAND USE DISTRICTS

MAP 41

LOTS 7 AND 8, BLOCK 19 PLAN 1222AY IN
SE 1/4 SEC 12, TWP 5, RGE 27, W 4 M


SE12 5-27-4

1	8
2	7
3	6
4	5

1	8
2	18
3	6
PARCEL R 6594FK	

1	8
2	7
3	6
4	5

1	8
2	7
3	6
4	5

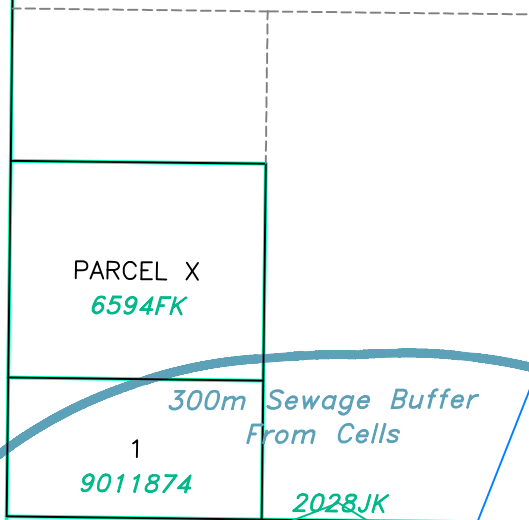

LAND USE DISTRICTS

Bylaw No: 762.2021
Date: May 25, 2021

- AGRICULTURAL - AG
- HAMLET - H
- SINGLE-LOT COUNTRY RESIDENTIAL - SCR
- GROUPED COUNTRY RESIDENTIAL - 1 - GCR-1
- GROUPED COUNTRY RESIDENTIAL - 2 - GCR-2
- RURAL SMALL HOLDINGS - RSH
- RURAL RECREATIONAL - RR
- RURAL COMMERCIAL/INDUSTRIAL 1 - RCI 1
- RURAL COMMERCIAL/INDUSTRIAL 2 - RCI 2
- RURAL COMMERCIAL/INDUSTRIAL 3 - RCI 3
- DIRECT CONTROL - DC
- DESIGNATED HAMLET/URBAN BOUNDARY

SCALE 1:5000

MAP PREPARED BY:
OLDMAN RIVER REGIONAL SERVICES COMMISSION
3105 18th AVENUE NORTH, LETHBRIDGE, ALBERTA
TEL: 306-1344 TTY: 306-1344
"NOT RESPONSIBLE FOR ERRORS OR OMISSIONS"



May 28, 2026 N:\Cardston-County\Cardston County LUD & Land Use Redesignations\
Cardston County LUB 762.2021 May 2021 (LUD Maps Amended to Bylaw 870.2026).dwg

100m Sewage Buffer
From Cells

NE1 5-27-4

Sewage Cells

CARDSTON COUNTY LAND USE DISTRICTS

MAP 42

NE 1/4 SEC 4 TWP 3, RGE 26, W 4 M

NE4 3-26-4

NE4 3-26-4

1²
0410868

1³
1411531

0210920

9511090

2²

1010966
(1010967)
(1010968)

BURIED CABLE R/W (8910324)

LAND USE DISTRICTS

Bylaw No: 762.2021

Date: May 25, 2021

-  AGRICULTURAL - AG
-  HAMLET - H
-  SINGLE-LOT COUNTRY RESIDENTIAL - SCR
-  GROUPED COUNTRY RESIDENTIAL - 1 - GCR-1
-  GROUPED COUNTRY RESIDENTIAL - 2 - GCR-2
-  RURAL SMALL HOLDINGS - RSH
-  RURAL RECREATIONAL - RR
-  RURAL COMMERCIAL/INDUSTRIAL 1 - RCI 1
-  RURAL COMMERCIAL/INDUSTRIAL 2 - RCI 2
-  RURAL COMMERCIAL/INDUSTRIAL 3 - RCI 3
-  DIRECT CONTROL - DC
-  DESIGNATED HAMLET/URBAN BOUNDARY

SCALE 1:5000

MAP PREPARED BY:
OLDMAN RIVER REGIONAL SERVICES COMMISSION
3105 18th AVENUE NORTH, LETHBRIDGE, ALBERTA
T1J 3P9 TEL: 306-1344 FAX: 306-1344
"NOT RESPONSIBLE FOR ERRORS OR OMISSIONS"




May 28, 2026 N:\Cardston-County\Cardston County LUD & Land Use Redesignations\
Cardston County LUB 762.2021 May 2021 (LUD Maps Amended to Bylaw 870.2026).dwg

CARDSTON COUNTY LAND USE DISTRICTS

MAP 43

PORTION OF

LOT 1, BLOCK 3, PLAN 0010126 IN
E 1/2 SEC 6, TWP 5, RGE 26, W 4 M

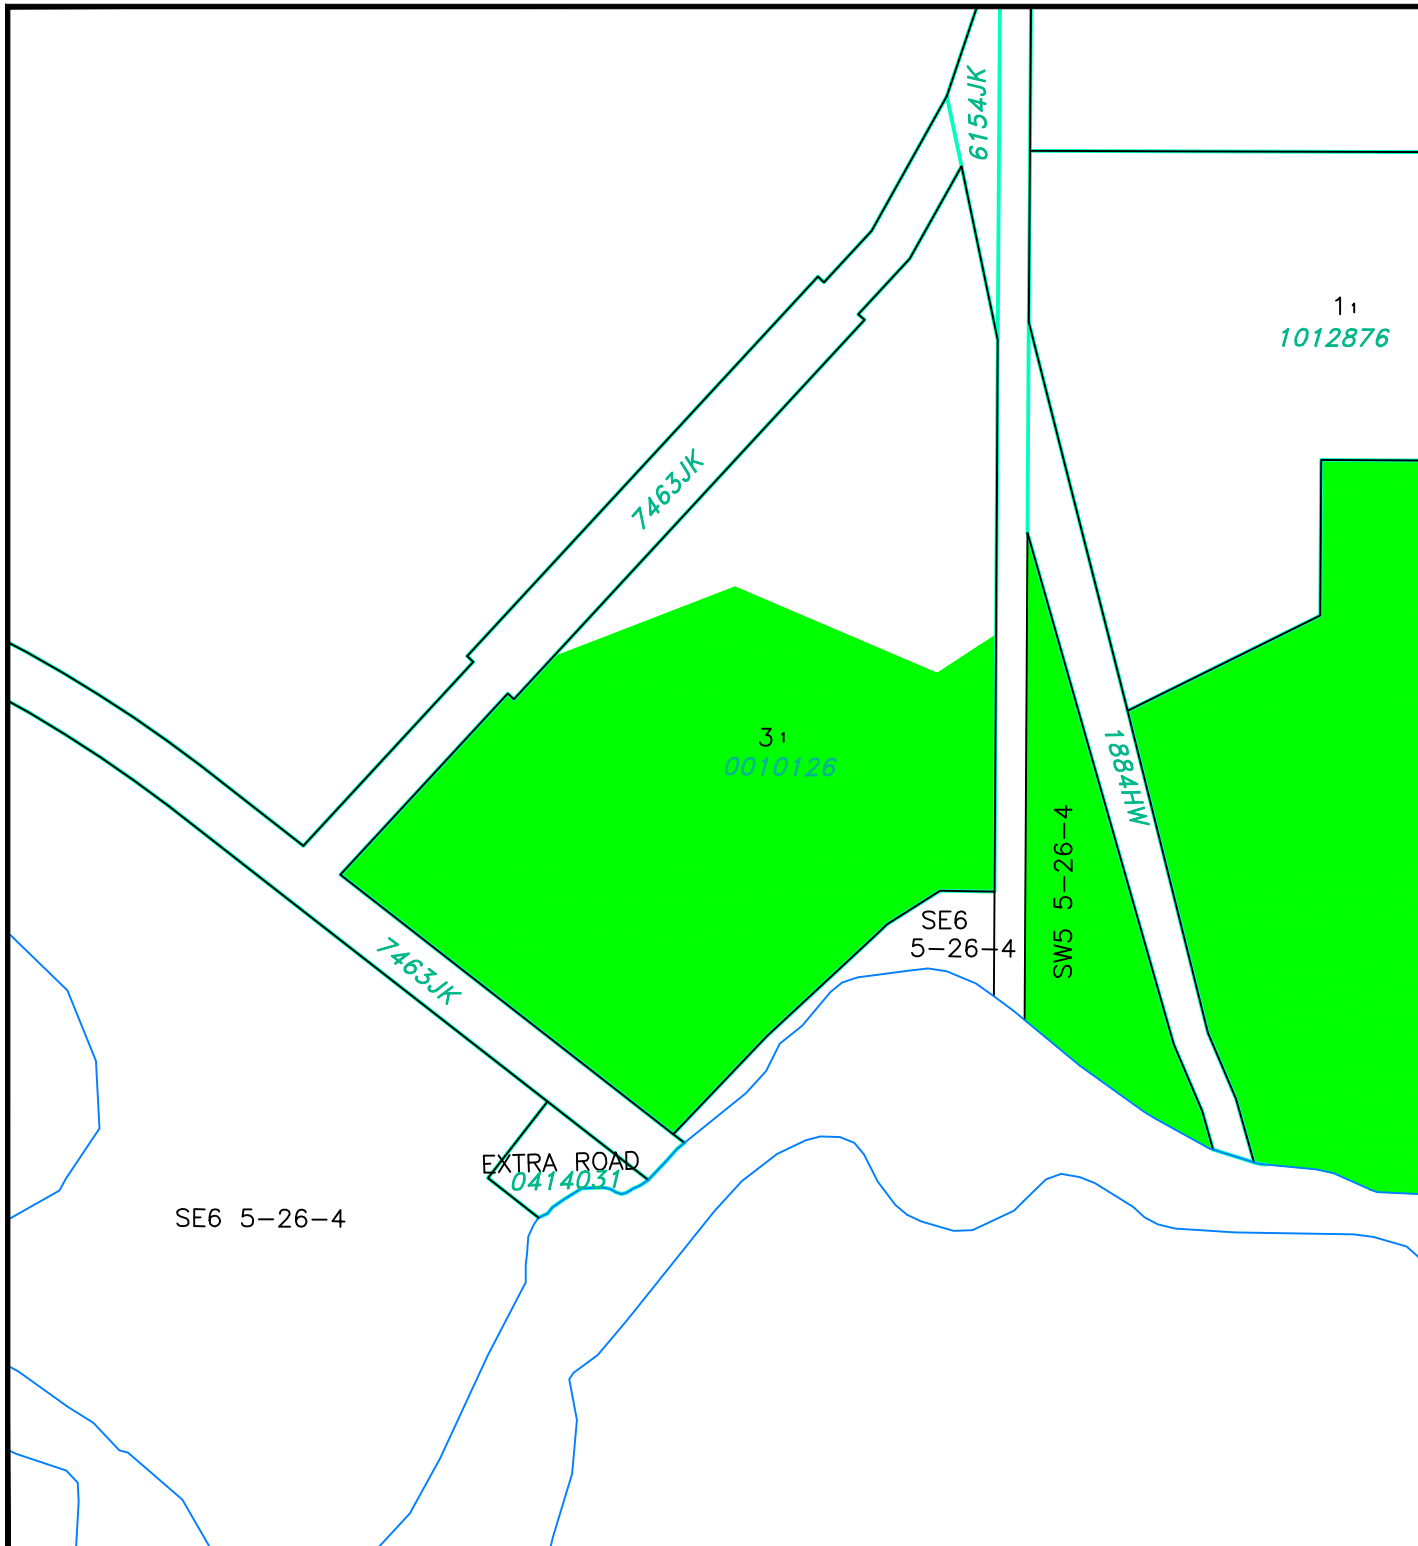

LAND USE DISTRICTS

Bylaw No: 762.2021

Date: May 25, 2021

- | | |
|---|---|
|  | AGRICULTURAL - AG |
|  | HAMLET - H |
|  | SINGLE-LOT COUNTRY RESIDENTIAL - SCR |
|  | GROUPED COUNTRY RESIDENTIAL - 1 - GCR-1 |
|  | GROUPED COUNTRY RESIDENTIAL - 2 - GCR-2 |
|  | RURAL SMALL HOLDINGS - RSH |
|  | RURAL RECREATIONAL - RR |
|  | RURAL COMMERCIAL/INDUSTRIAL 1 - RCI 1 |
|  | RURAL COMMERCIAL/INDUSTRIAL 2 - RCI 2 |
|  | RURAL COMMERCIAL/INDUSTRIAL 3 - RCI 3 |
|  | DIRECT CONTROL - DC |
|  | DESIGNATED HAMLET/URBAN BOUNDARY |

SCALE 1:5000

MAP PREPARED BY:
OLDMAN RIVER REGIONAL SERVICES COMMISSION
3109 16th AVENUE NORTH, LETHBRIDGE, ALBERTA
T1J 3P9-1344 T1J 5B1
"NOT RESPONSIBLE FOR ERRORS OR OMISSIONS"



May 28, 2026 N:\Cardston-County\Cardston County LUD & Land Use Redesignations\
Cardston County LUB 762.2021 May 2021 (LUD Maps Amended to Bylaw 870.2026).dwg

SE1 5-27-4

5559JK

2511724

3

2

6

5

3

SE1 5-27-4

BLOOD #148

BELLY RIVER

(4297JK)

WATER LINE R/W

1982BM

422269

SE1

POWERLINE R/W (1512380)

POWERLINE R/W (1512380)

ACCESS R/W (1512381)

NE36 4-27-4

(4297JK)

WATER LINE R/W

1982BM

422269

SE1

POWERLINE R/W (1512380)

POWERLINE R/W (1512380)

ACCESS R/W (1512381)

2(2 parts)

2(2 parts)

PORTION OF

SE1 5-27-4

5559JK

2511724

3

2

6

5

3

SE1 5-27-4

BLOOD #148

BELLY RIVER

(4297JK)

WATER LINE R/W

1982BM

422269

SE1

POWERLINE R/W (1512380)

POWERLINE R/W (1512380)

ACCESS R/W (1512381)

NE36 4-27-4

(4297JK)

WATER LINE R/W

1982BM

422269

SE1

POWERLINE R/W (1512380)

POWERLINE R/W (1512380)

ACCESS R/W (1512381)

2(2 parts)

2(2 parts)

Bylaw No: 762.2021
Date: May 25, 2021
Amending Bylaw 834.2024

-
- SE1 5-27-4
- 5559JK
- 2511724
- 2 3 4 5 6
- SE1 5-27-4
- BELLY RIVER
- BLOOD #148
- NE36 4-27-4
- (4297JK)
- WATER LINE R/W
- POWERLINE R/W (1512380)
- ACCESS R/W (1512381)
- 1982BM
- 412269
- SE1
- 2(2 parts)
- 2(2 parts)
- (4297JK)
- WATER LINE R/W
- POWERLINE R/W (1512380)
- ACCESS R/W (1512381)
- 2511724
- POWERLINE R/W (1512380)

MAP PREPARED BY:
OLDMAN RIVER REGIONAL SERVICES COMMISSION
3105 16th AVENUE NORTH, LETHBRIDGE, ALBERTA
TEL. 329-1344 T1H 5E8
"NOT RESPONSIBLE FOR ERRORS OR OMISSIONS"



SE1 5-27-4

5559JK

2511724

2 3 4 5 6

SE1 5-27-4

BELLY RIVER

BLOOD #148

NE36 4-27-4

(4297JK)

WATER LINE R/W

POWERLINE R/W (1512380)

ACCESS R/W (1512381)

1982BM

412269

SE1

2(2 parts)

2(2 parts)

(4297JK)

WATER LINE R/W

POWERLINE R/W (1512380)

ACCESS R/W (1512381)

2511724

POWERLINE R/W (1512380)

CARDSTON COUNTY LAND USE DISTRICTS

MAP 45

Lot 1, Block 1, Plan 1411353 In
SE 1/4 SEC 13, TWP 1, RGE 24, W 4 M

1 1
1411353

SE13 1-24-4

6181JK

SE13

1040JK

LAND USE DISTRICTS

Bylaw No: 762.2021

Date: May 25, 2021

-  AGRICULTURAL - AG
-  HAMLET - H
-  SINGLE-LOT COUNTRY RESIDENTIAL - SCR
-  GROUPED COUNTRY RESIDENTIAL - 1 - GCR -1
-  GROUPED COUNTRY RESIDENTIAL - 2 - GCR-2
-  RURAL SMALL HOLDINGS - RSH
-  RURAL RECREATIONAL - RR
-  RURAL COMMERCIAL/INDUSTRIAL 1 - RCI 1
-  RURAL COMMERCIAL/INDUSTRIAL 2 - RCI 2
-  RURAL COMMERCIAL/INDUSTRIAL 3 - RCI 3
-  DIRECT CONTROL - DC
-  DESIGNATED HAMLET/URBAN BOUNDARY

SCALE 1:5000

MAP PREPARED BY:
OLDMAN RIVER REGIONAL SERVICES COMMISSION
3109 18th AVENUE NORTH, LETHBRIDGE, ALBERTA
T1J 3P9 TEL: 368-1344 FAX: 368-1344
"NOT RESPONSIBLE FOR ERRORS OR OMISSIONS"



May 28, 2026 N:\Cardston-County\Cardston County LUD & Land Use Redesignations\
Cardston County LUB 762.2021 May 2021 (LUD Maps Amended to Bylaw 870.2026).dwg

CARDSTON COUNTY LAND USE DISTRICTS

MAP 46

Lot 2, Block 1, Plan 1312502 In
SW 1/4 SEC 3, TWP 1, RGE 24, W 4 M

1 2
1312502

SW3 1-24-4

LAND USE DISTRICTS

Bylaw No: 762.2021

Date: May 25, 2021

	AGRICULTURAL - AG
	HAMLET - H
	SINGLE-LOT COUNTRY RESIDENTIAL - SCR
	GROUPED COUNTRY RESIDENTIAL - 1 - GCR -1
	GROUPED COUNTRY RESIDENTIAL - 2 - GCR-2
	RURAL SMALL HOLDINGS - RSH
	RURAL RECREATIONAL - RR
	RURAL COMMERCIAL/INDUSTRIAL 1 - RCI 1
	RURAL COMMERCIAL/INDUSTRIAL 2 - RCI 2
	RURAL COMMERCIAL/INDUSTRIAL 3 - RCI 3
	DIRECT CONTROL - DC
	DESIGNATED HAMLET/URBAN BOUNDARY

SCALE 1:5000

MAP PREPARED BY:
OLDMAN RIVER REGIONAL SERVICES COMMISSION
3109 18th AVENUE NORTH, LETHBRIDGE, ALBERTA
T1J 3P9 TEL: 306-1344 FAX: 306-1344
"NOT RESPONSIBLE FOR ERRORS OR OMISSIONS"



May 28, 2026 N:\Cardston-County\Cardston County LUD & Land Use Redesignations\
Cardston County LUB 762.2021 May 2021 (LUD Maps Amended to Bylaw 870.2026).dwg

[illegible]

SW 1/4 SEC 4, TWP 3, RGE 26, W 4 M

Date: May 25, 2021

- | | |
|---|---|
|  | AGRICULTURAL - AG |
|  | HAMLET - H |
|  | SINGLE-LOT COUNTRY RESIDENTIAL - SCR |
|  | GROUPED COUNTRY RESIDENTIAL - 1 - GCR-1 |
|  | GROUPED COUNTRY RESIDENTIAL - 2 - GCR-2 |
|  | RURAL SMALL HOLDINGS - RSH |
|  | RURAL RECREATIONAL - RR |
|  | RURAL COMMERCIAL/INDUSTRIAL 1 - RCI 1 |
|  | RURAL COMMERCIAL/INDUSTRIAL 2 - RCI 2 |
|  | RURAL COMMERCIAL/INDUSTRIAL 3 - RCI 3 |
|  | DIRECT CONTROL - DC |
|  | DESIGNATED HAMLET/URBAN BOUNDARY |

MAP PREPARED BY:
OLDMAN RIVER REGIONAL SERVICES COMMISSION
3105 16th AVENUE NORTH, LETHBRIDGE, ALBERTA
TEL. 329-1344 T1H 5E8
"NOT RESPONSIBLE FOR ERRORS OR OMISSIONS"




May 28, 2026 N:\Cardston-County\Cardston County LUD & Land Use Redesignations\
Cardston County LUB 762.2021 May 2021 (LUD Maps Amended to Bylaw 870.2026).dwg

CARDSTON COUNTY LAND USE DISTRICTS

MAP 48

Lot 1, Block 1, Plan 1312907 In
SW 1/4 SEC 17, TWP 2, RGE 27, W 4 M

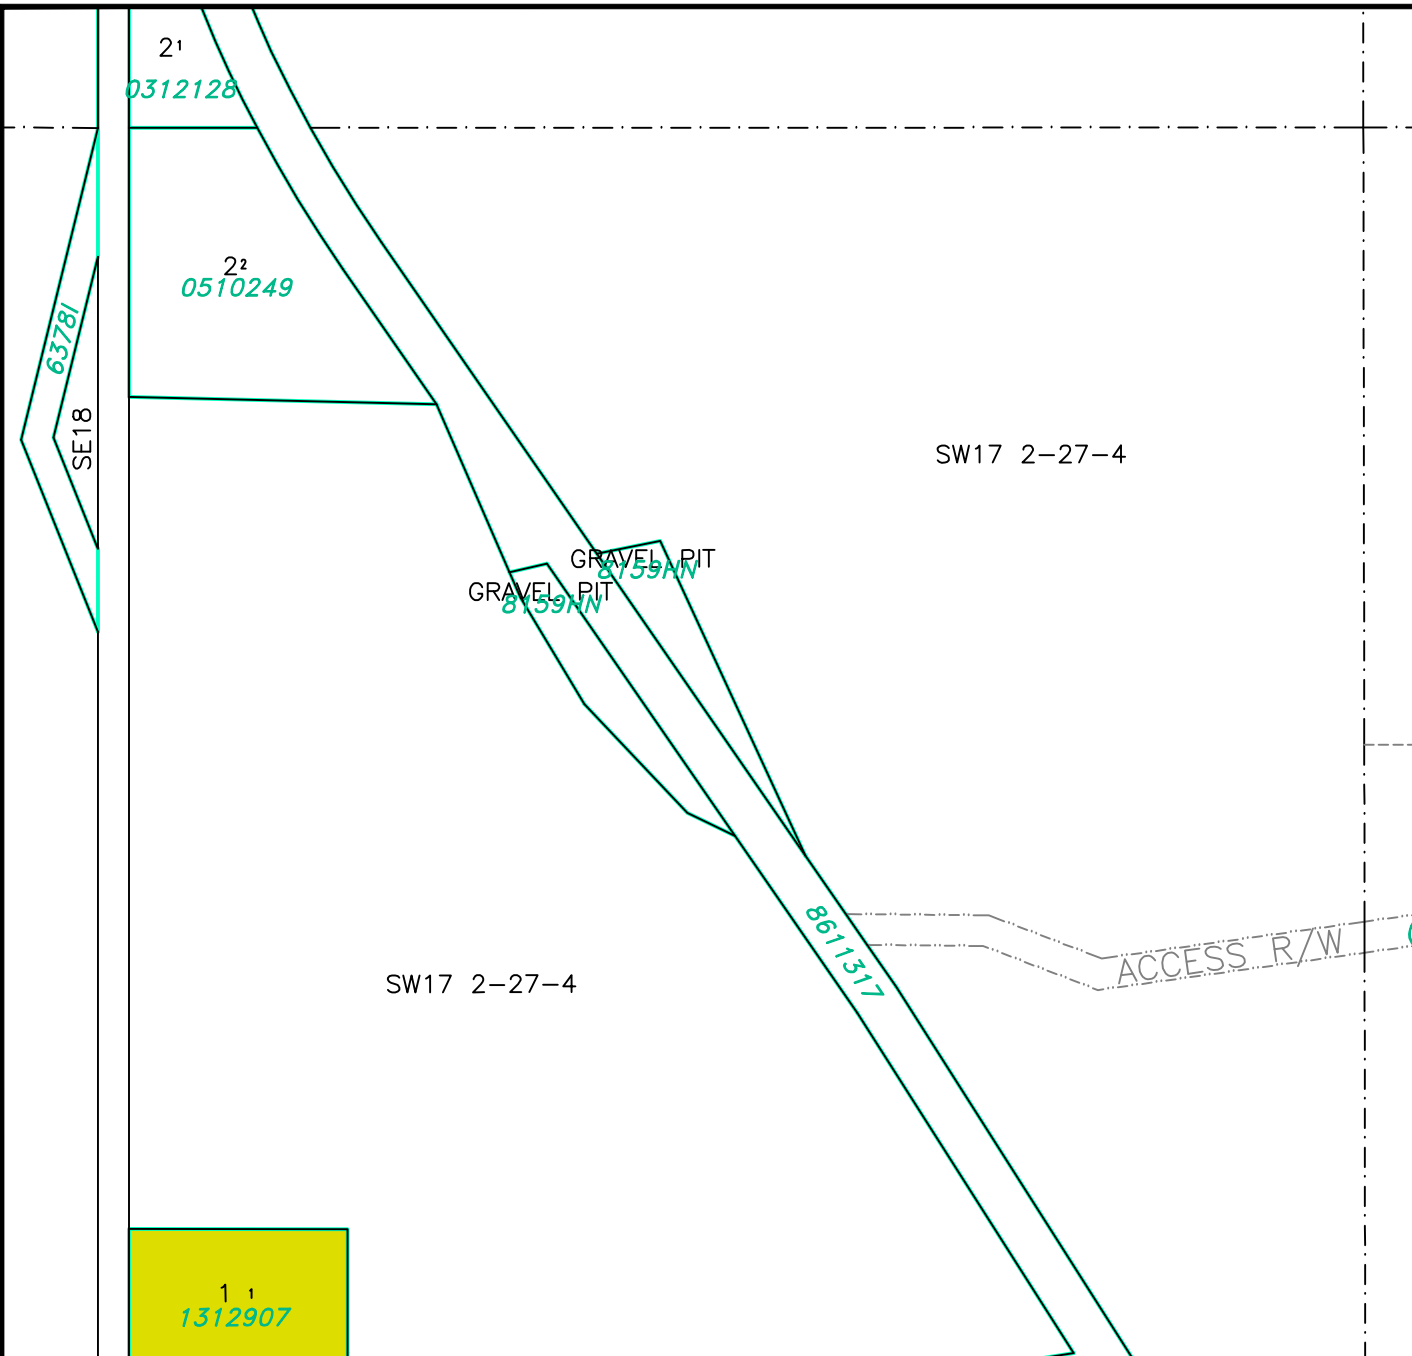

LAND USE DISTRICTS

Bylaw No: 762.2021
Date: May 25, 2021

- | | |
|--|---|
| | AGRICULTURAL - AG |
| | HAMLET - H |
| | SINGLE-LOT COUNTRY RESIDENTIAL - SCR |
| | GROUPED COUNTRY RESIDENTIAL - 1 - GCR-1 |
| | GROUPED COUNTRY RESIDENTIAL - 2 - GCR-2 |
| | RURAL SMALL HOLDINGS - RSH |
| | RURAL RECREATIONAL - RR |
| | RURAL COMMERCIAL/INDUSTRIAL 1 - RCI 1 |
| | RURAL COMMERCIAL/INDUSTRIAL 2 - RCI 2 |
| | RURAL COMMERCIAL/INDUSTRIAL 3 - RCI 3 |
| | DIRECT CONTROL - DC |
| | DESIGNATED HAMLET/URBAN BOUNDARY |

SCALE 1:5000


MAP PREPARED BY:
OLDMAN RIVER REGIONAL SERVICES COMMISSION
3109 18th AVENUE NORTH, LETHBRIDGE, ALBERTA
T1J 1S2 TEL: 306-1344 FAX: 306-1344
"NOT RESPONSIBLE FOR ERRORS OR OMISSIONS"



May 28, 2026 N:\Cardston-County\Cardston County LUD & Land Use Redesignations\
Cardston County LUB 762.2021 May 2021 (LUD Maps Amended to Bylaw 870.2026).dwg

CARDSTON COUNTY LAND USE DISTRICTS

MAP 49
Portion of SE 1/4 SEC 24,
TWP 2, RGE 28, W 4 M

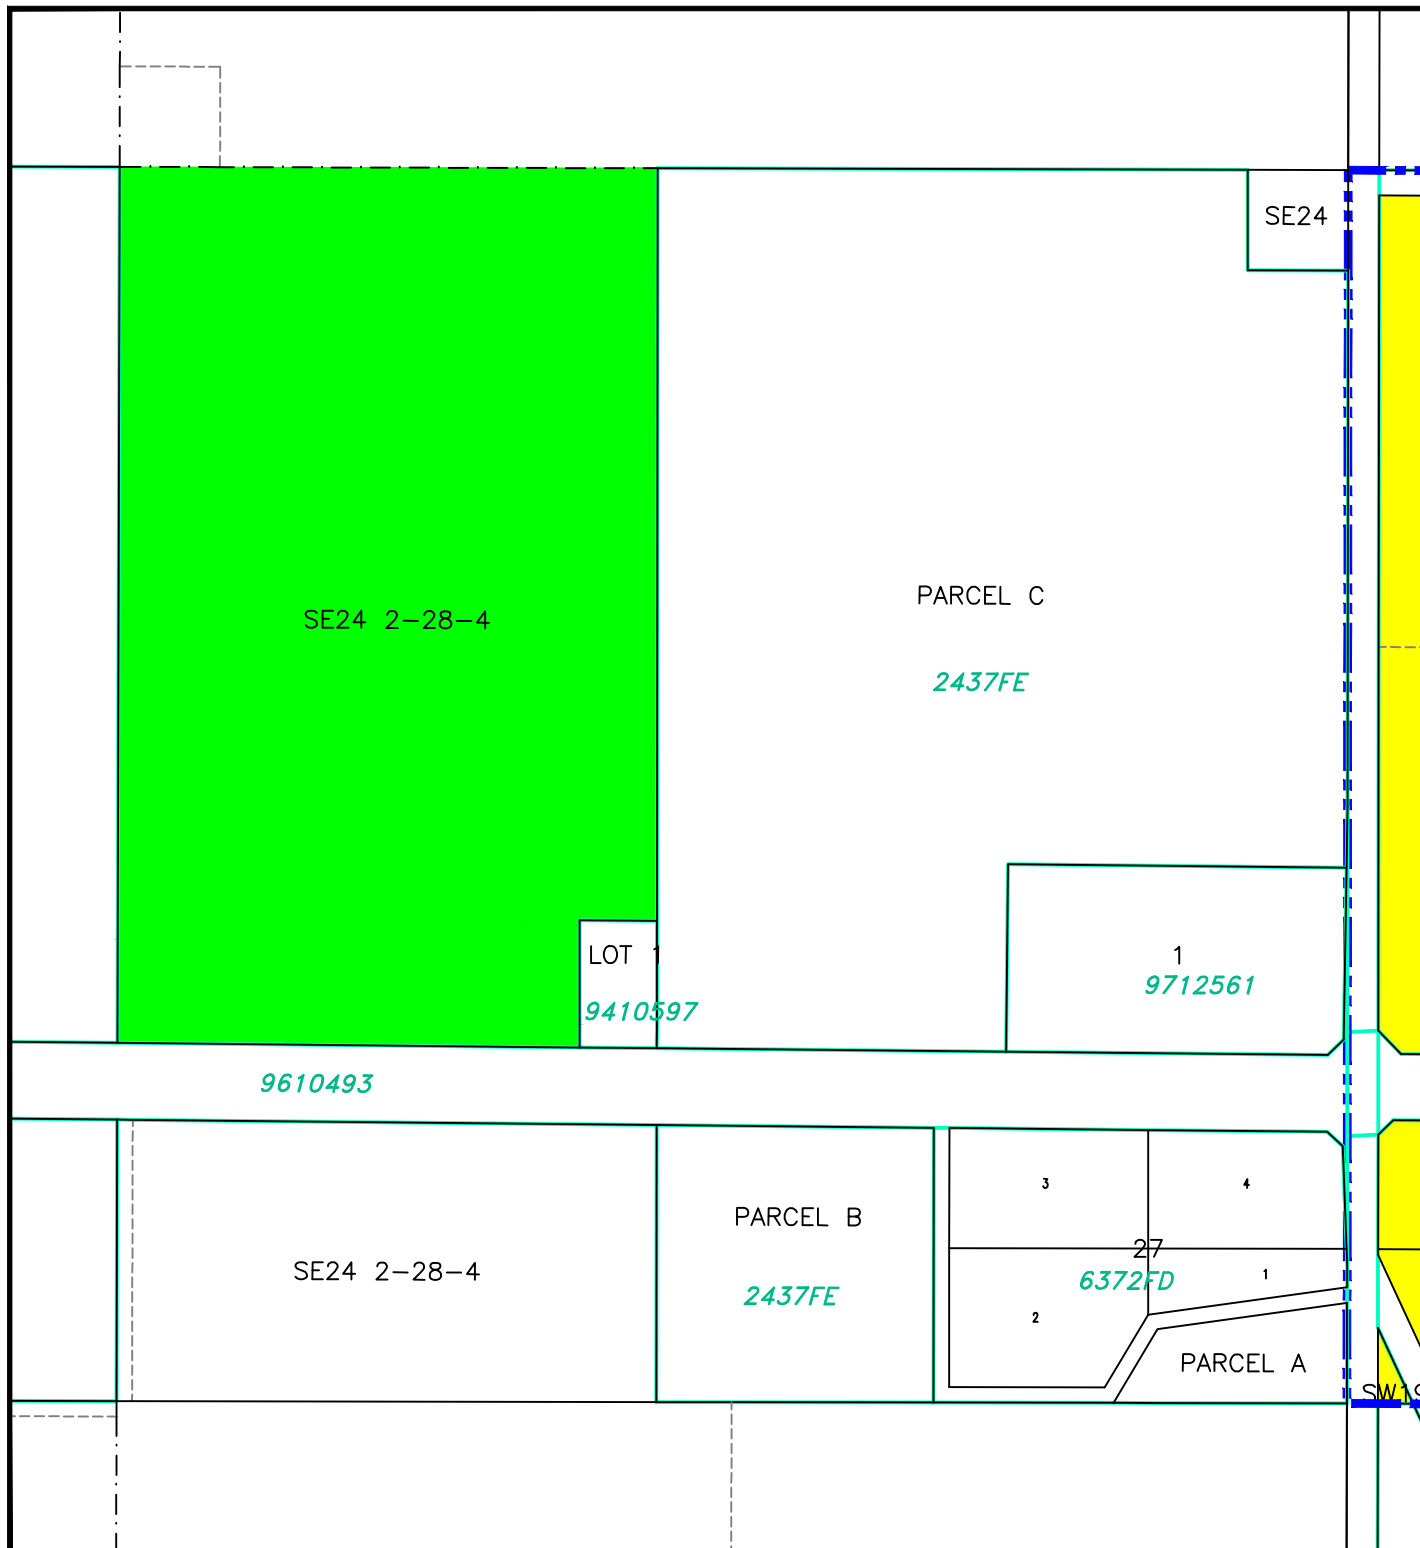

LAND USE DISTRICTS

Bylaw No: 762.2021
Date: May 25, 2021

- AGRICULTURAL - AG
- HAMLET - H
- SINGLE-LOT COUNTRY RESIDENTIAL - SCR
- GROUPED COUNTRY RESIDENTIAL - 1 - GCR-1
- GROUPED COUNTRY RESIDENTIAL - 2 - GCR-2
- RURAL SMALL HOLDINGS - RSH
- RURAL RECREATIONAL - RR
- RURAL COMMERCIAL/INDUSTRIAL 1 - RCI 1
- RURAL COMMERCIAL/INDUSTRIAL 2 - RCI 2
- RURAL COMMERCIAL/INDUSTRIAL 3 - RCI 3
- DIRECT CONTROL - DC
- DESIGNATED HAMLET/URBAN BOUNDARY

SCALE 1:5000

MAP PREPARED BY:
OLDMAN RIVER REGIONAL SERVICES COMMISSION
3109 18th AVENUE NORTH, LETHBRIDGE, ALBERTA
T1J 1S2
TEL: 359-1344 FAX: 359-1344
"NOT RESPONSIBLE FOR ERRORS OR OMISSIONS"




May 28, 2026 N:\Cardston-County\Cardston County LUD & Land Use Redesignations\
Cardston County LUB 762.2021 May 2021 (LUD Maps Amended to Bylaw 870.2026).dwg

CARDSTON COUNTY LAND USE DISTRICTS

MAP 50

Portions of Plan 1011263 In
SE 1/4 SEC 32, TWP 2, RGE 25, W 4 M

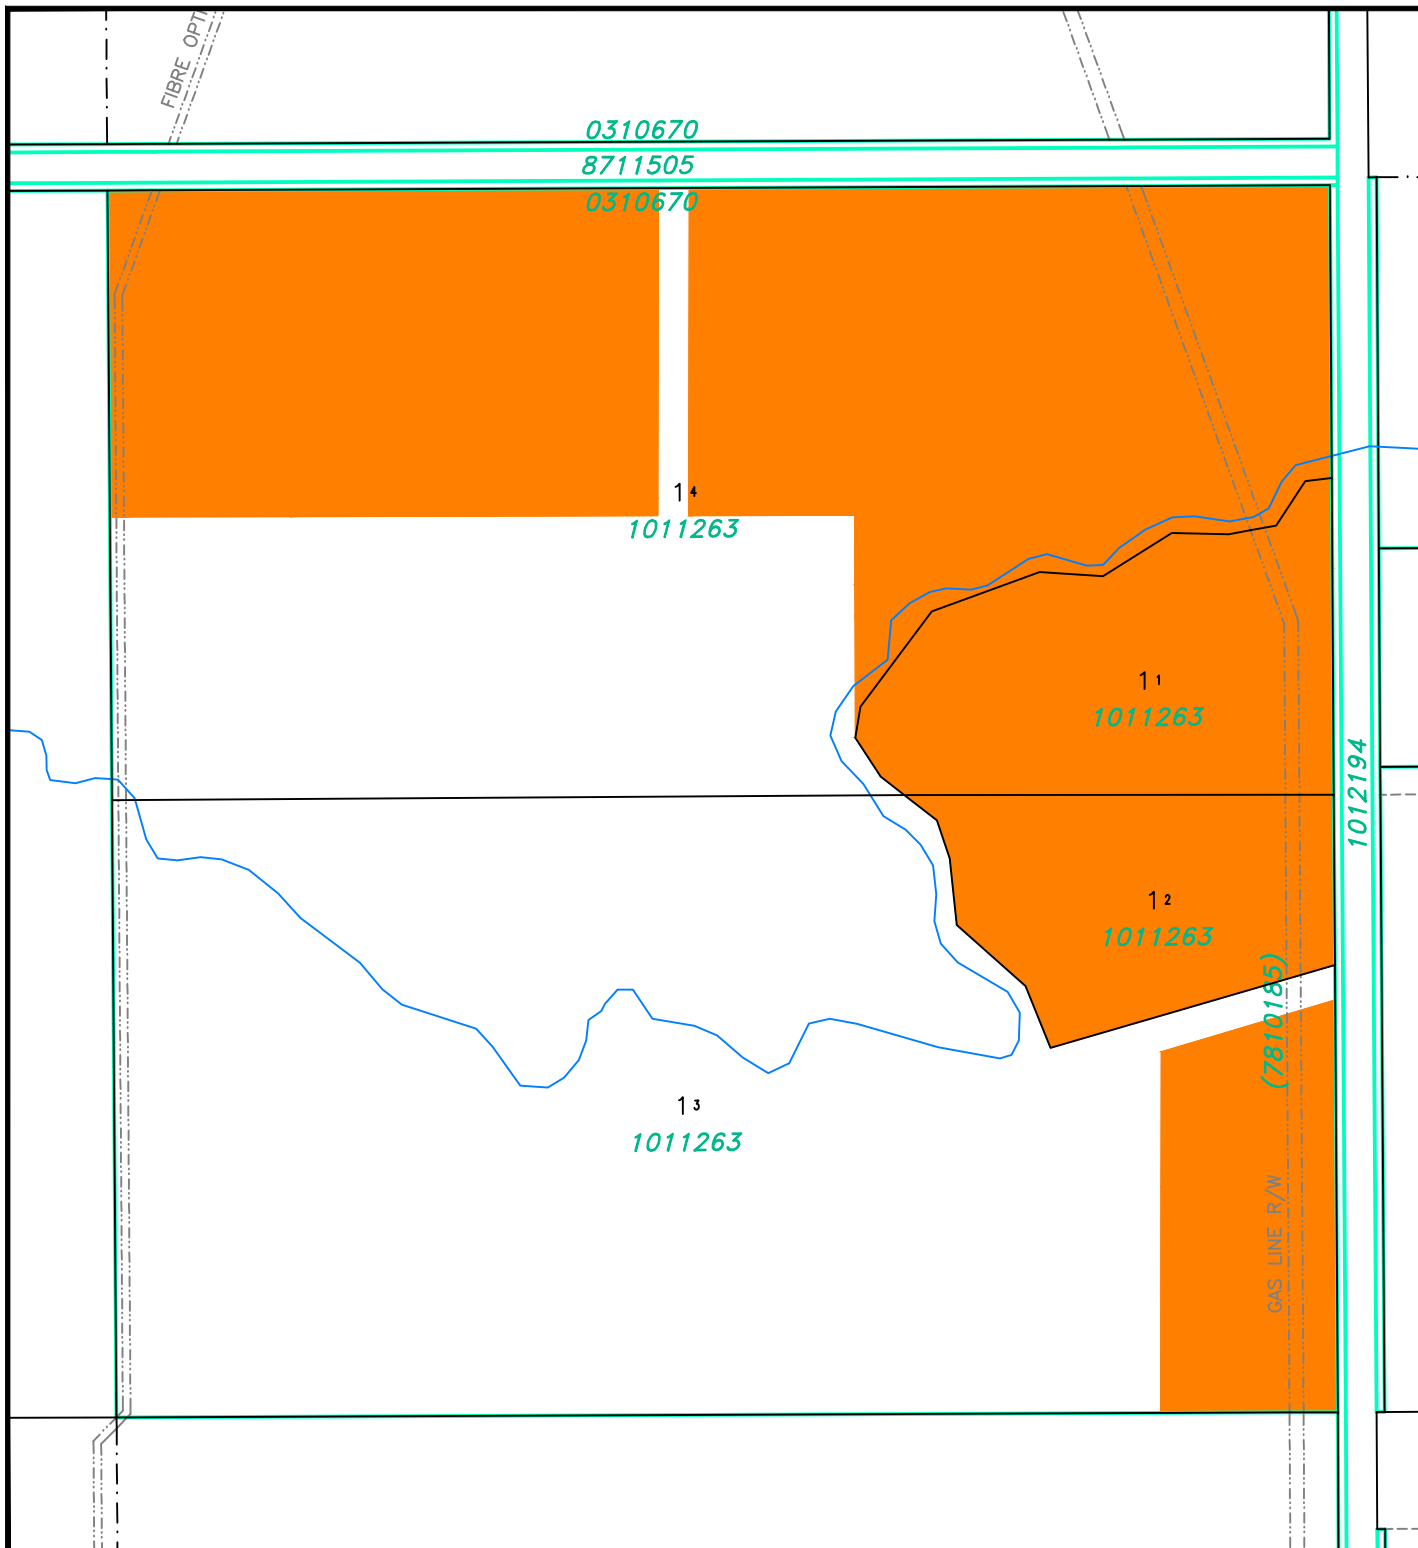

LAND USE DISTRICTS

Bylaw No: 762.2021

Date: May 25, 2021

- AGRICULTURAL - AG
- HAMLET - H
- SINGLE-LOT COUNTRY RESIDENTIAL - SCR
- GROUPED COUNTRY RESIDENTIAL - 1 - GCR-1
- GROUPED COUNTRY RESIDENTIAL - 2 - GCR-2
- RURAL SMALL HOLDINGS - RSH
- RURAL RECREATIONAL - RR
- RURAL COMMERCIAL/INDUSTRIAL 1 - RCI 1
- RURAL COMMERCIAL/INDUSTRIAL 2 - RCI 2
- RURAL COMMERCIAL/INDUSTRIAL 3 - RCI 3
- DIRECT CONTROL - DC
- DESIGNATED HAMLET/URBAN BOUNDARY

SCALE 1:5000

MAP PREPARED BY:
OLDMAN RIVER REGIONAL SERVICES COMMISSION
3105 16th AVENUE NORTH, LETHBRIDGE, ALBERTA
T1J 3P9-1344 T1J 5B1
"NOT RESPONSIBLE FOR ERRORS OR OMISSIONS"



May 28, 2026 N:\Cardston-County\Cardston County LUD & Land Use Redesignations\
Cardston County LUB 762.2021 May 2021 (LUD Maps Amended to Bylaw 870.2026).dwg

CARDSTON COUNTY LAND USE DISTRICTS

MAP 51

Lot 3, Block 1, Plan 0513218 In
NE 1/4 SEC 1, TWP 1, RGE 27, W 4 M

1³
0513218

1⁴
0613501

1²
0513218

LAND USE DISTRICTS

Bylaw No: 762.2021
Date: May 25, 2021

-  AGRICULTURAL - AG
-  HAMLET - H
-  SINGLE-LOT COUNTRY RESIDENTIAL - SCR
-  GROUPED COUNTRY RESIDENTIAL - 1 - GCR-1
-  GROUPED COUNTRY RESIDENTIAL - 2 - GCR-2
-  RURAL SMALL HOLDINGS - RSH
-  RURAL RECREATIONAL - RR
-  RURAL COMMERCIAL/INDUSTRIAL 1 - RCI 1
-  RURAL COMMERCIAL/INDUSTRIAL 2 - RCI 2
-  RURAL COMMERCIAL/INDUSTRIAL 3 - RCI 3
-  DIRECT CONTROL - DC
-  DESIGNATED HAMLET/URBAN BOUNDARY

SCALE 1:5000

MAP PREPARED BY:
OLDMAN RIVER REGIONAL SERVICES COMMISSION
3109 18th AVENUE NORTH, LETHBRIDGE, ALBERTA
T1J 3P9 TEL: 306-1344 FAX: 306-1344
"NOT RESPONSIBLE FOR ERRORS OR OMISSIONS"



May 28, 2026 N:\Cardston-County\Cardston County LUD & Land Use Redesignations\
Cardston County LUB 762.2021 May 2021 (LUD Maps Amended to Bylaw 870.2026).dwg

CARDSTON COUNTY LAND USE DISTRICTS

MAP 52

Lot 5, Block 1, Plan 1710040 In
NE 1/4 SEC 28, TWP 1, RGE 27, W 4 M

1 5
2111451

1 6
2111451

5(in 3 parts)
1710040

1 5(in 3 parts)
1710040

1 4
0311732

1 6(in 4 parts)
1710040

5(in 3 parts)
6(in 4 parts)
1710040

1 6(in 4 parts)
1710040

6(in 4 parts)
1710040

LAND USE DISTRICTS

Bylaw No: 762.2021

Date: May 25, 2021

-  AGRICULTURAL - AG
-  HAMLET - H
-  SINGLE-LOT COUNTRY RESIDENTIAL - SCR
-  GROUPED COUNTRY RESIDENTIAL - 1 - GCR -1
-  GROUPED COUNTRY RESIDENTIAL - 2 - GCR-2
-  RURAL SMALL HOLDINGS - RSH
-  RURAL RECREATIONAL - RR
-  RURAL COMMERCIAL/INDUSTRIAL 1 - RCI 1
-  RURAL COMMERCIAL/INDUSTRIAL 2 - RCI 2
-  RURAL COMMERCIAL/INDUSTRIAL 3 - RCI 3
-  DIRECT CONTROL - DC
-  DESIGNATED HAMLET/URBAN BOUNDARY

SCALE 1:5000

MAP PREPARED BY:
OLDMAN RIVER REGIONAL SERVICES COMMISSION
3109 18th AVENUE NORTH, LETHBRIDGE, ALBERTA
T1J 3P9 TEL: 306-1344 TTY: 306-1344
"NOT RESPONSIBLE FOR ERRORS OR OMISSIONS"




May 28, 2026 N:\Cardston-County\Cardston County LUD & Land Use Redesignations\
Cardston County LUB 762.2021 May 2021 (LUD Maps Amended to Bylaw 870.2026).dwg

CARDSTON COUNTY LAND USE DISTRICTS

MAP 53

NW 1/4 & S 1/2 SEC 9,
TWP 1, RGE 27, W 4 M

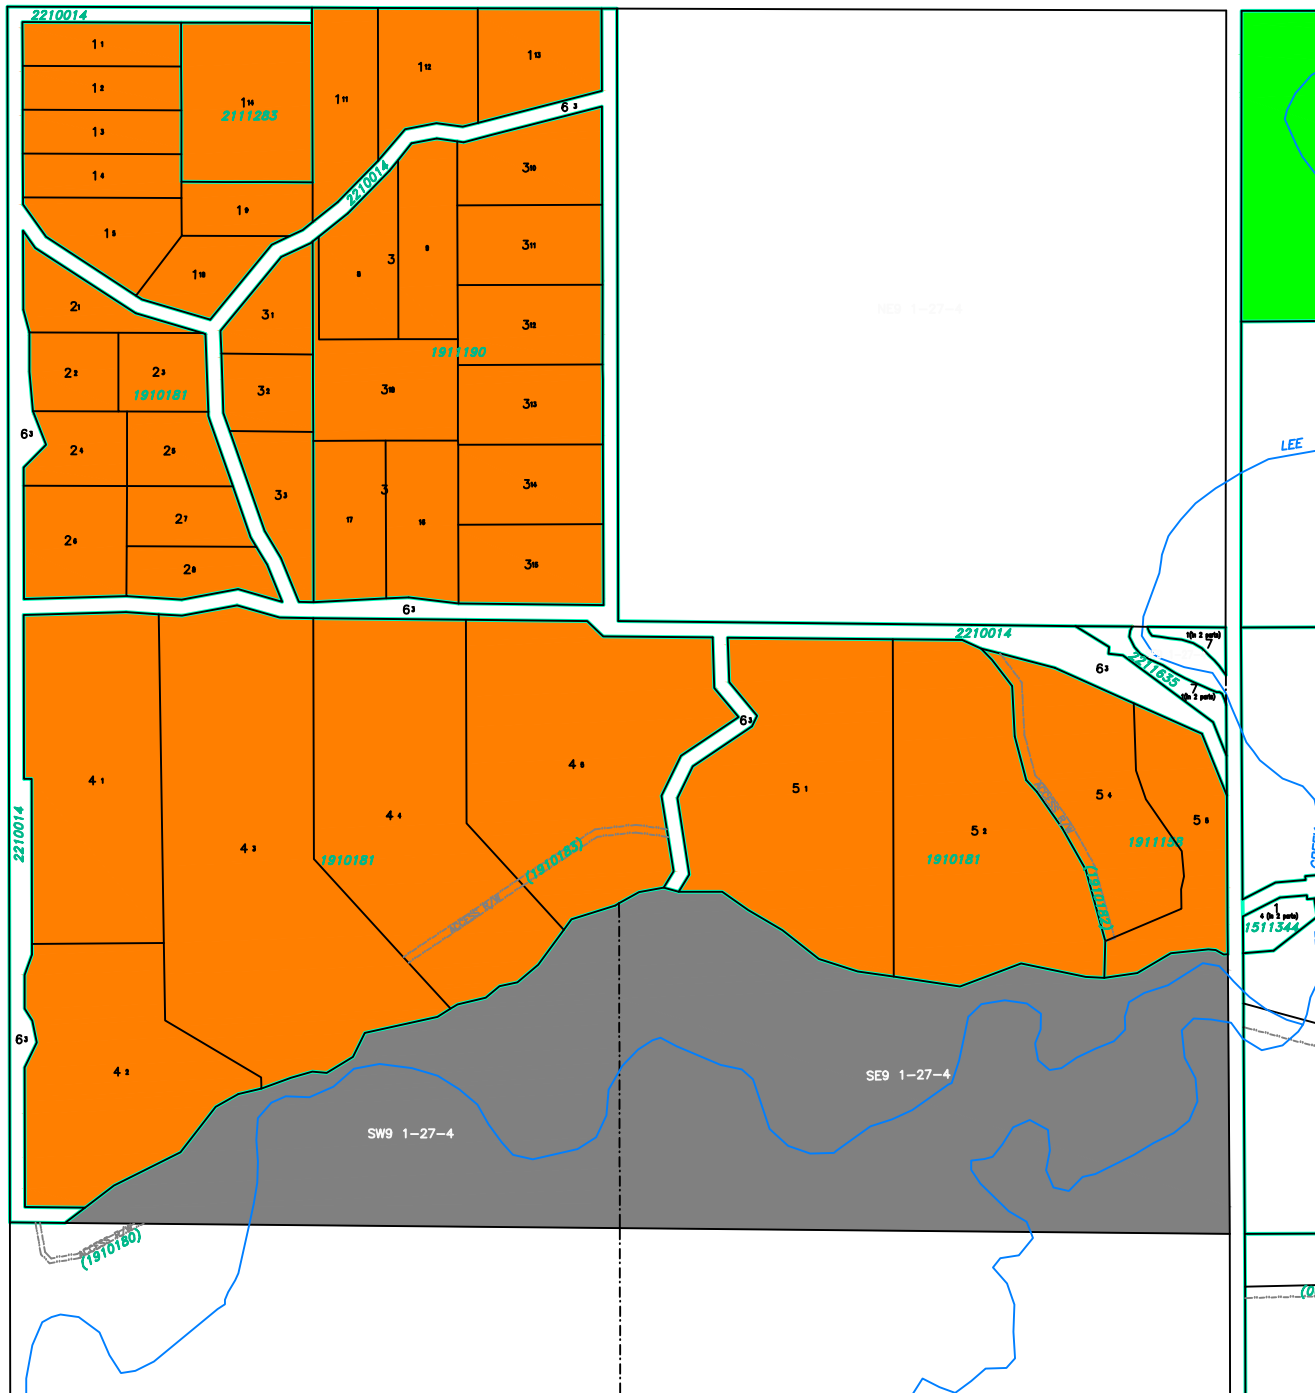

LAND USE DISTRICTS

Bylaw No: 762.2021

Date: May 25, 2021

Amending Bylaw 796/2022

- AGRICULTURAL - AG
- HAMLET - H
- SINGLE-LOT COUNTRY RESIDENTIAL - SCR
- GROUPED COUNTRY RESIDENTIAL - 1 - GCR -1
- GROUPED COUNTRY RESIDENTIAL - 2 - GCR-2
- RURAL SMALL HOLDINGS - RSH
- RURAL RECREATIONAL - RR
- RURAL COMMERCIAL/INDUSTRIAL 1 - RCI 1
- RURAL COMMERCIAL/INDUSTRIAL 2 - RCI 2
- RURAL COMMERCIAL/INDUSTRIAL 3 - RCI 3
- DIRECT CONTROL - DC
- DESIGNATED HAMLET/URBAN BOUNDARY

SCALE 1:10000

MAP PREPARED BY:
OLDMAN RIVER REGIONAL SERVICES COMMISSION
3105 180A AVENUE NORTH, LETHBRIDGE, ALBERTA
TEL: 326-1344 TFW 368
"NOT RESPONSIBLE FOR ERRORS OR OMISSIONS"




May 28, 2026 N:\Cardston-County\Cardston County LUD & Land Use Redesignations\
Cardston County LUB 762.2021 May 2021 (LUD Maps Amended to Bylaw 870.2026).dwg

CARDSTON COUNTY LAND USE DISTRICTS

MAP 54

Portions of Lots 1-7, Block 3, Plan 1910272
NE 1/4 SEC 2, TWP 2, RGE 28, W 4 M

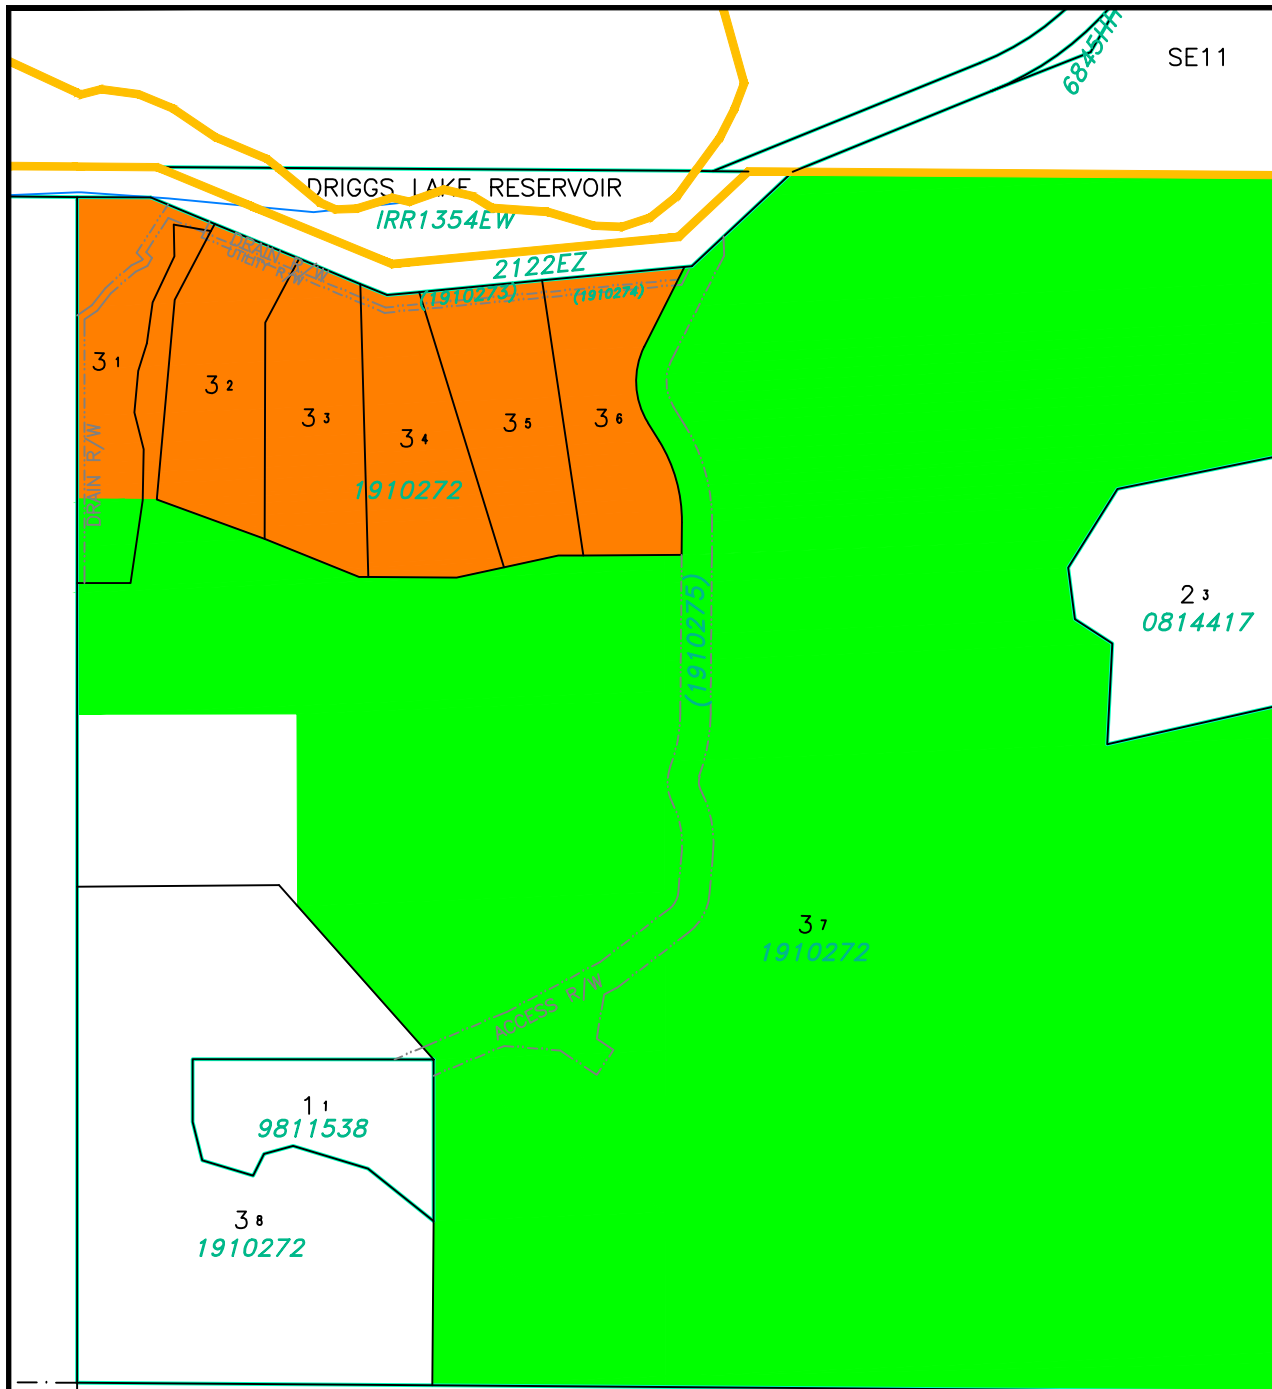

LAND USE DISTRICTS

Bylaw No: 762.2021

Date: May 25, 2021

- AGRICULTURAL - AG
- HAMLET - H
- SINGLE-LOT COUNTRY RESIDENTIAL - SCR
- GROUPED COUNTRY RESIDENTIAL - 1 - GCR-1
- GROUPED COUNTRY RESIDENTIAL - 2 - GCR-2
- RURAL SMALL HOLDINGS - RSH
- RURAL RECREATIONAL - RR
- RURAL COMMERCIAL/INDUSTRIAL 1 - RCI 1
- RURAL COMMERCIAL/INDUSTRIAL 2 - RCI 2
- RURAL COMMERCIAL/INDUSTRIAL 3 - RCI 3
- DIRECT CONTROL - DC
- DESIGNATED HAMLET/URBAN BOUNDARY

SCALE 1:5000

MAP PREPARED BY:
OLDMAN RIVER REGIONAL SERVICES COMMISSION
3105 180A AVENUE NORTH, LETHBRIDGE, ALBERTA
TEL: 329-1344 TTY: 329-1344
"NOT RESPONSIBLE FOR ERRORS OR OMISSIONS"




May 28, 2026 N:\Cardston-County\Cardston County LUD & Land Use Redesignations\
Cardston County LUB 762.2021 May 2021 (LUD Maps Amended to Bylaw 870.2026).dwg

CARDSTON COUNTY LAND USE DISTRICTS

MAP 55

Portions of SE & SW SEC 15,
TWP 2, RGE 28, W 4 M

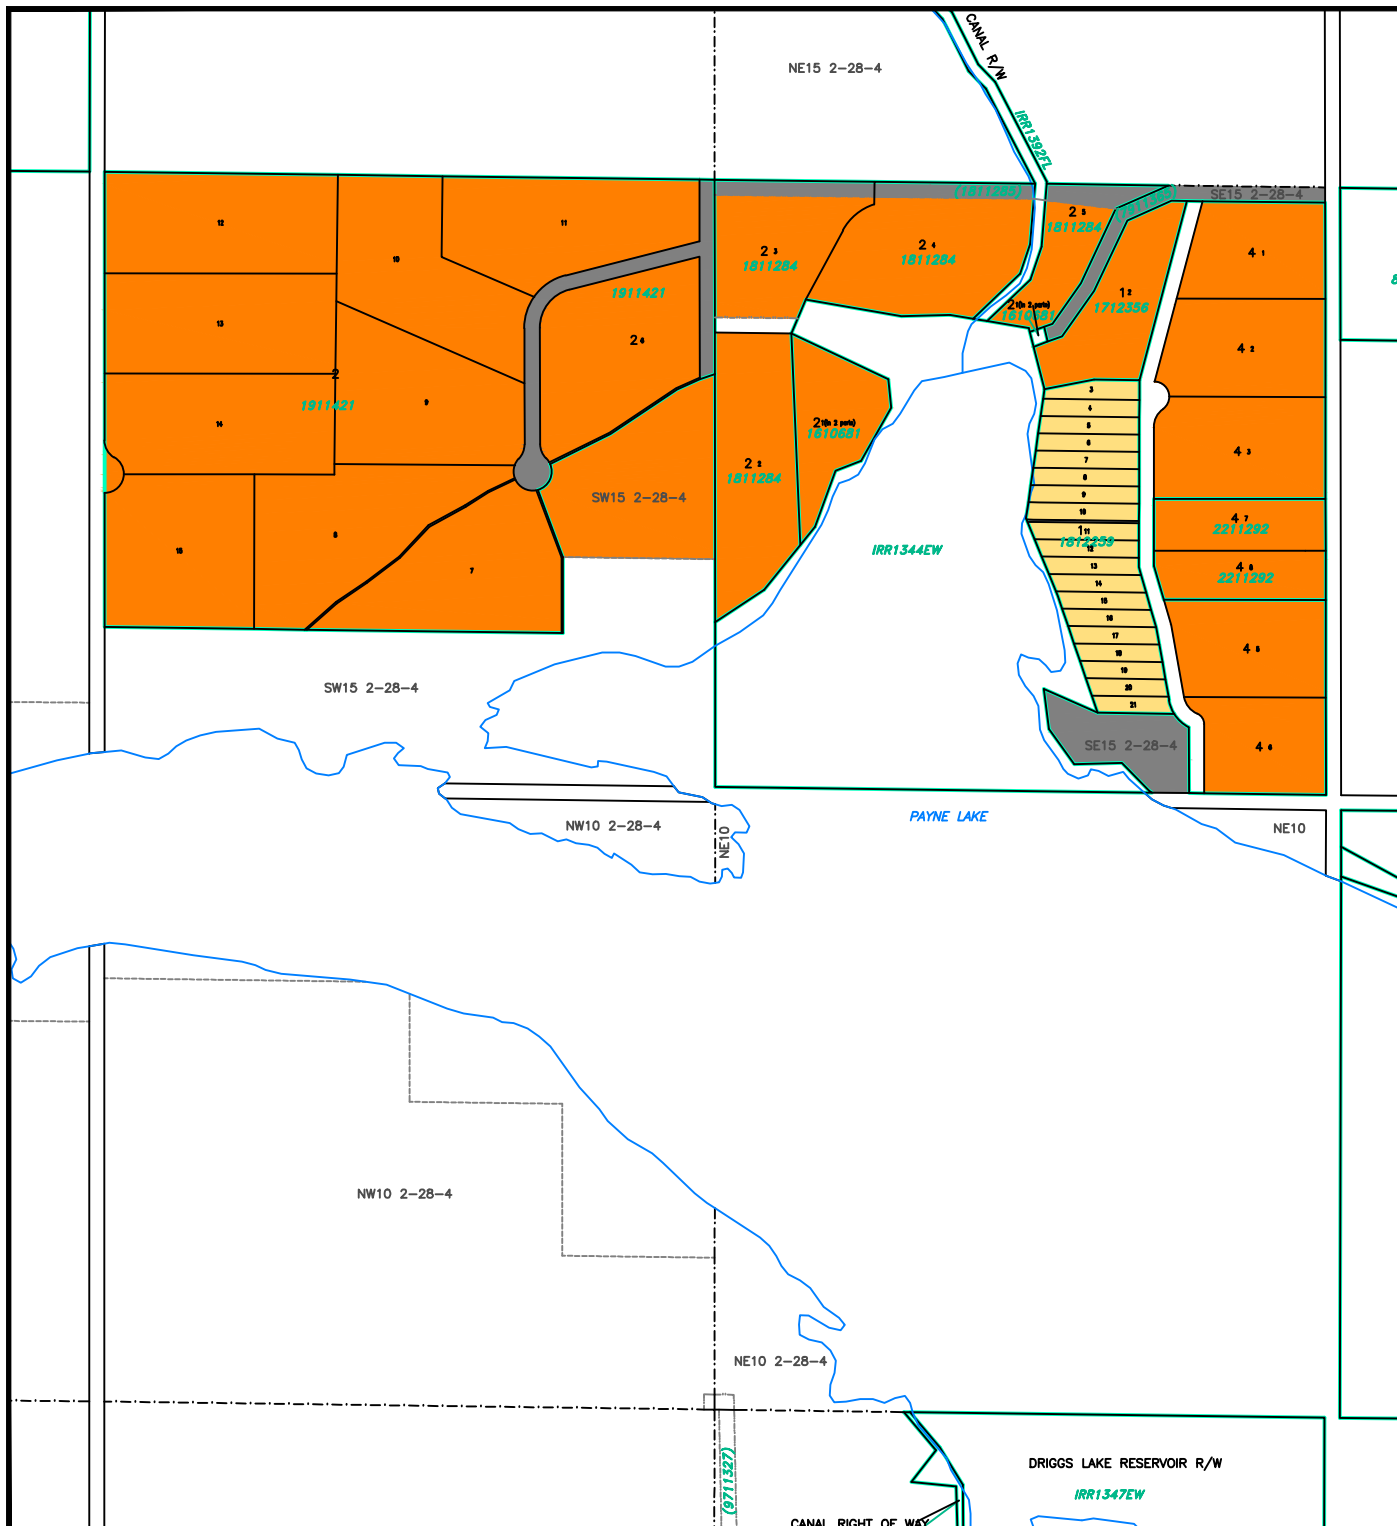

LAND USE DISTRICTS

Bylaw No: 762.2021

Date: May 25, 2021

Amended To And Including Bylaw #: 776/2021

- AGRICULTURAL - AG
- HAMLET - H
- SINGLE-LOT COUNTRY RESIDENTIAL - SCR
- GROUPED COUNTRY RESIDENTIAL - 1 - GCR-1
- GROUPED COUNTRY RESIDENTIAL - 2 - GCR-2
- RURAL SMALL HOLDINGS - RSH
- RURAL RECREATIONAL - RR
- RURAL COMMERCIAL/INDUSTRIAL 1 - RCI 1
- RURAL COMMERCIAL/INDUSTRIAL 2 - RCI 2
- RURAL COMMERCIAL/INDUSTRIAL 3 - RCI 3
- DIRECT CONTROL - DC
- DESIGNATED HAMLET/URBAN BOUNDARY

SCALE 1:10000

MAP PREPARED BY:
OLDMAN RIVER REGIONAL SERVICES COMMISSION
3105 180A AVENUE NORTH, LETHBRIDGE, ALBERTA
TEL: 329-1344 TTY: 329-1344
"NOT RESPONSIBLE FOR ERRORS OR OMISSIONS"




May 28, 2026 N:\Cardston-County\Cardston County LUD & Land Use Redesignations\
Cardston County LUB 762.2021 May 2021 (LUD Maps Amended to Bylaw 870.2026).dwg

CARDSTON COUNTY LAND USE DISTRICTS

MAP 56

Lot 1, Block 2, Plan 0914635 IN
NE 1/4 SEC 23, TWP 3, RGE 25, W 4 M

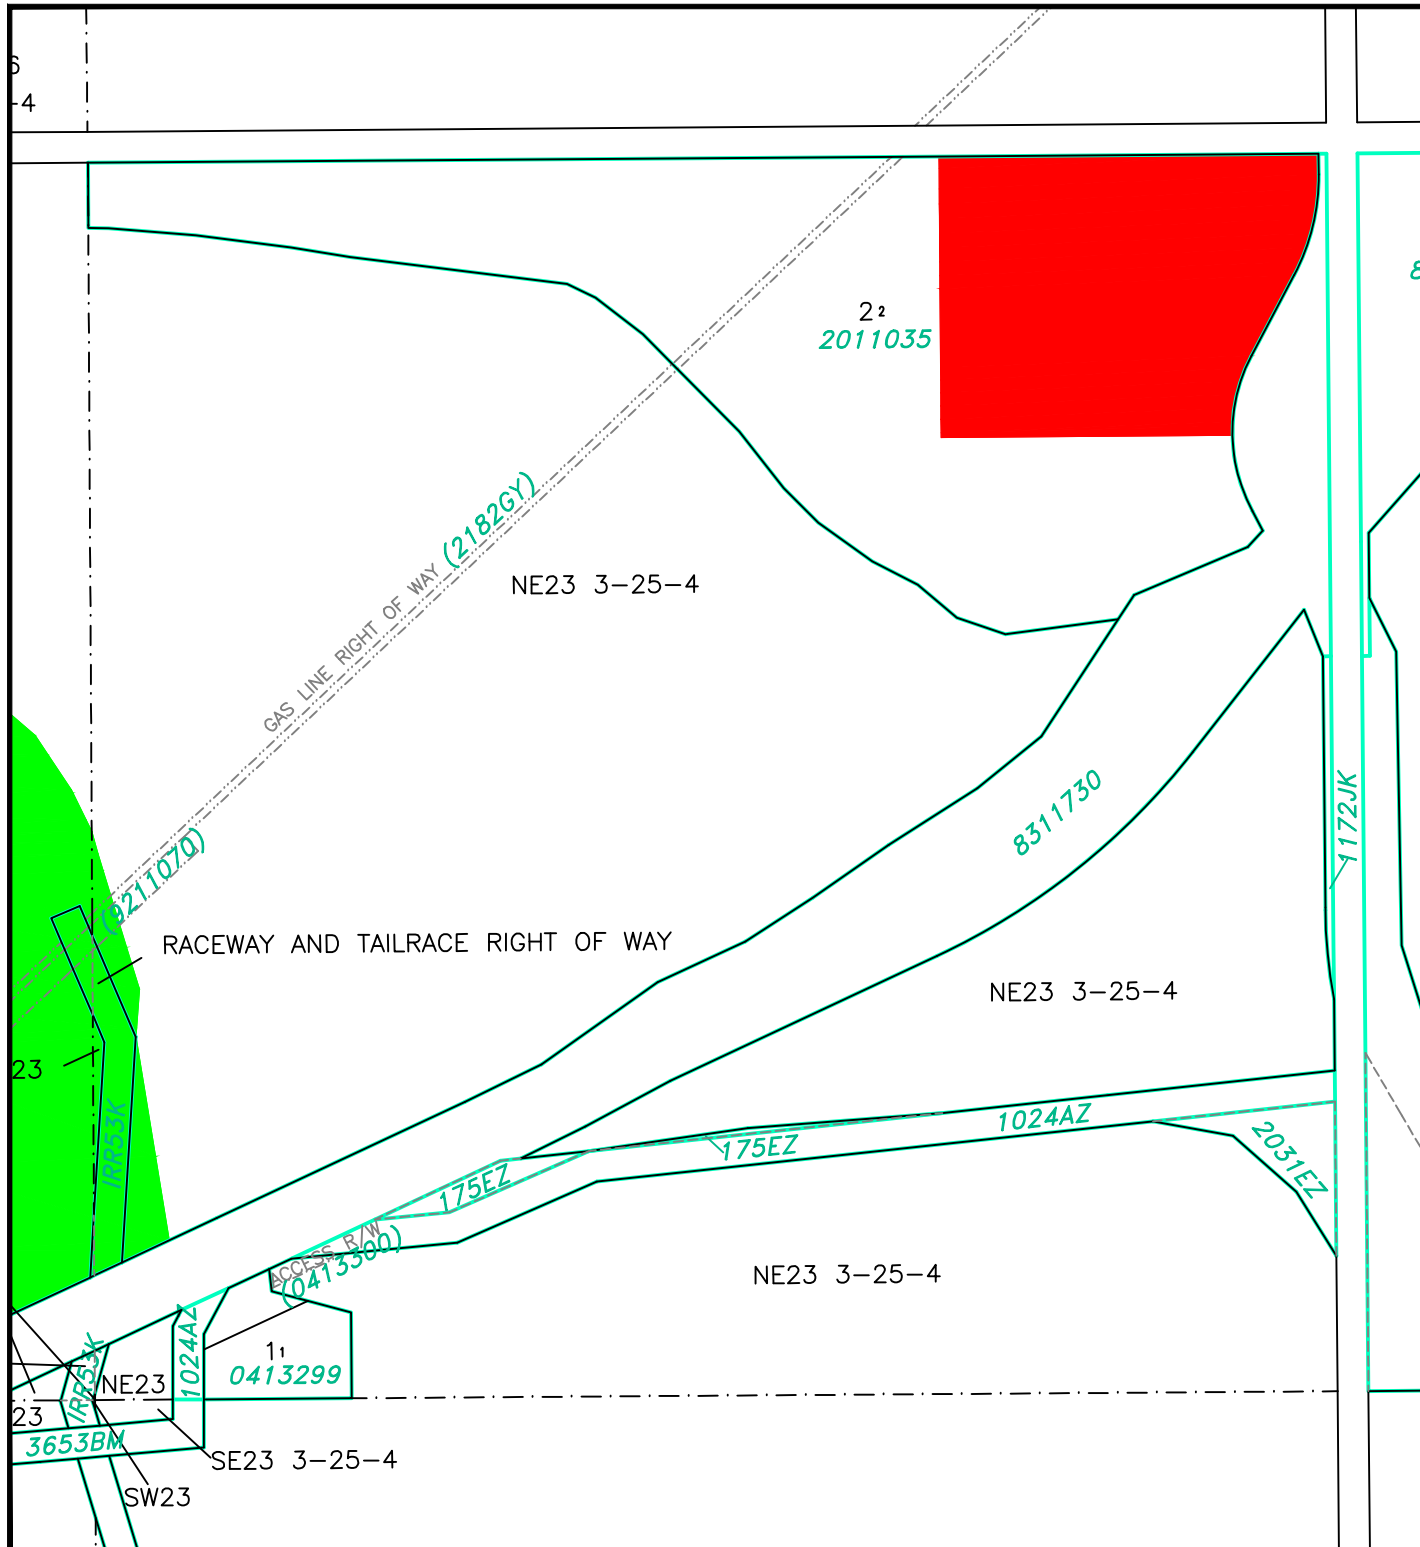

LAND USE DISTRICTS

Bylaw No: 762.2021
Date: May 25, 2021

- | | |
|--|---|
| | AGRICULTURAL - AG |
| | HAMLET - H |
| | SINGLE-LOT COUNTRY RESIDENTIAL - SCR |
| | GROUPED COUNTRY RESIDENTIAL - 1 - GCR-1 |
| | GROUPED COUNTRY RESIDENTIAL - 2 - GCR-2 |
| | RURAL SMALL HOLDINGS - RSH |
| | RURAL RECREATIONAL - RR |
| | RURAL COMMERCIAL/INDUSTRIAL 1 - RCI 1 |
| | RURAL COMMERCIAL/INDUSTRIAL 2 - RCI 2 |
| | RURAL COMMERCIAL/INDUSTRIAL 3 - RCI 3 |
| | DIRECT CONTROL - DC |
| | DESIGNATED HAMLET/URBAN BOUNDARY |

SCALE 1:5000

MAP PREPARED BY:
OLDMAN RIVER REGIONAL SERVICES COMMISSION
3109 16th AVENUE NORTH, LETHBRIDGE, ALBERTA
TEL: 369-1344 FAX: 369-1344
"NOT RESPONSIBLE FOR ERRORS OR OMISSIONS"



May 28, 2026 N:\Cardston-County\Cardston County LUD & Land Use Redesignations\
Cardston County LUB 762.2021 May 2021 (LUD Maps Amended to Bylaw 870.2026).dwg

CARDSTON COUNTY LAND USE DISTRICTS

MAP 57

Portion of
SW 1/4 SEC 25, TWP 4, RGE 28, W 4 M

SW25 4-28-4

CANAL RIGHT OF WAY

1485JK
CANAL

SW25 4-28-4

SW25 4-28-4

LAND USE DISTRICTS

Bylaw No: 762.2021

Date: May 25, 2021

-  AGRICULTURAL - AG
-  HAMLET - H
-  SINGLE-LOT COUNTRY RESIDENTIAL - SCR
-  GROUPED COUNTRY RESIDENTIAL - 1 - GCR-1
-  GROUPED COUNTRY RESIDENTIAL - 2 - GCR-2
-  RURAL SMALL HOLDINGS - RSH
-  RURAL RECREATIONAL - RR
-  RURAL COMMERCIAL/INDUSTRIAL 1 - RCI 1
-  RURAL COMMERCIAL/INDUSTRIAL 2 - RCI 2
-  RURAL COMMERCIAL/INDUSTRIAL 3 - RCI 3
-  DIRECT CONTROL - DC
-  DESIGNATED HAMLET/URBAN BOUNDARY

SCALE 1:5000

MAP PREPARED BY:
OLDMAN RIVER REGIONAL SERVICES COMMISSION
3109 18th AVENUE NORTH, LETHBRIDGE, ALBERTA
T1J 3P9-1344 T1J 5B1
"NOT RESPONSIBLE FOR ERRORS OR OMISSIONS"




May 28, 2026 N:\Cardston-County\Cardston County LUD & Land Use Redesignations\
Cardston County LUB 762.2021 May 2021 (LUD Maps Amended to Bylaw 870.2026).dwg

CARDSTON COUNTY LAND USE DISTRICTS

MAP 58

Lot 4, Block 1, Plan 2011601 in
SE 1/4 SEC 25, TWP 5, RGE 23, W 4 M

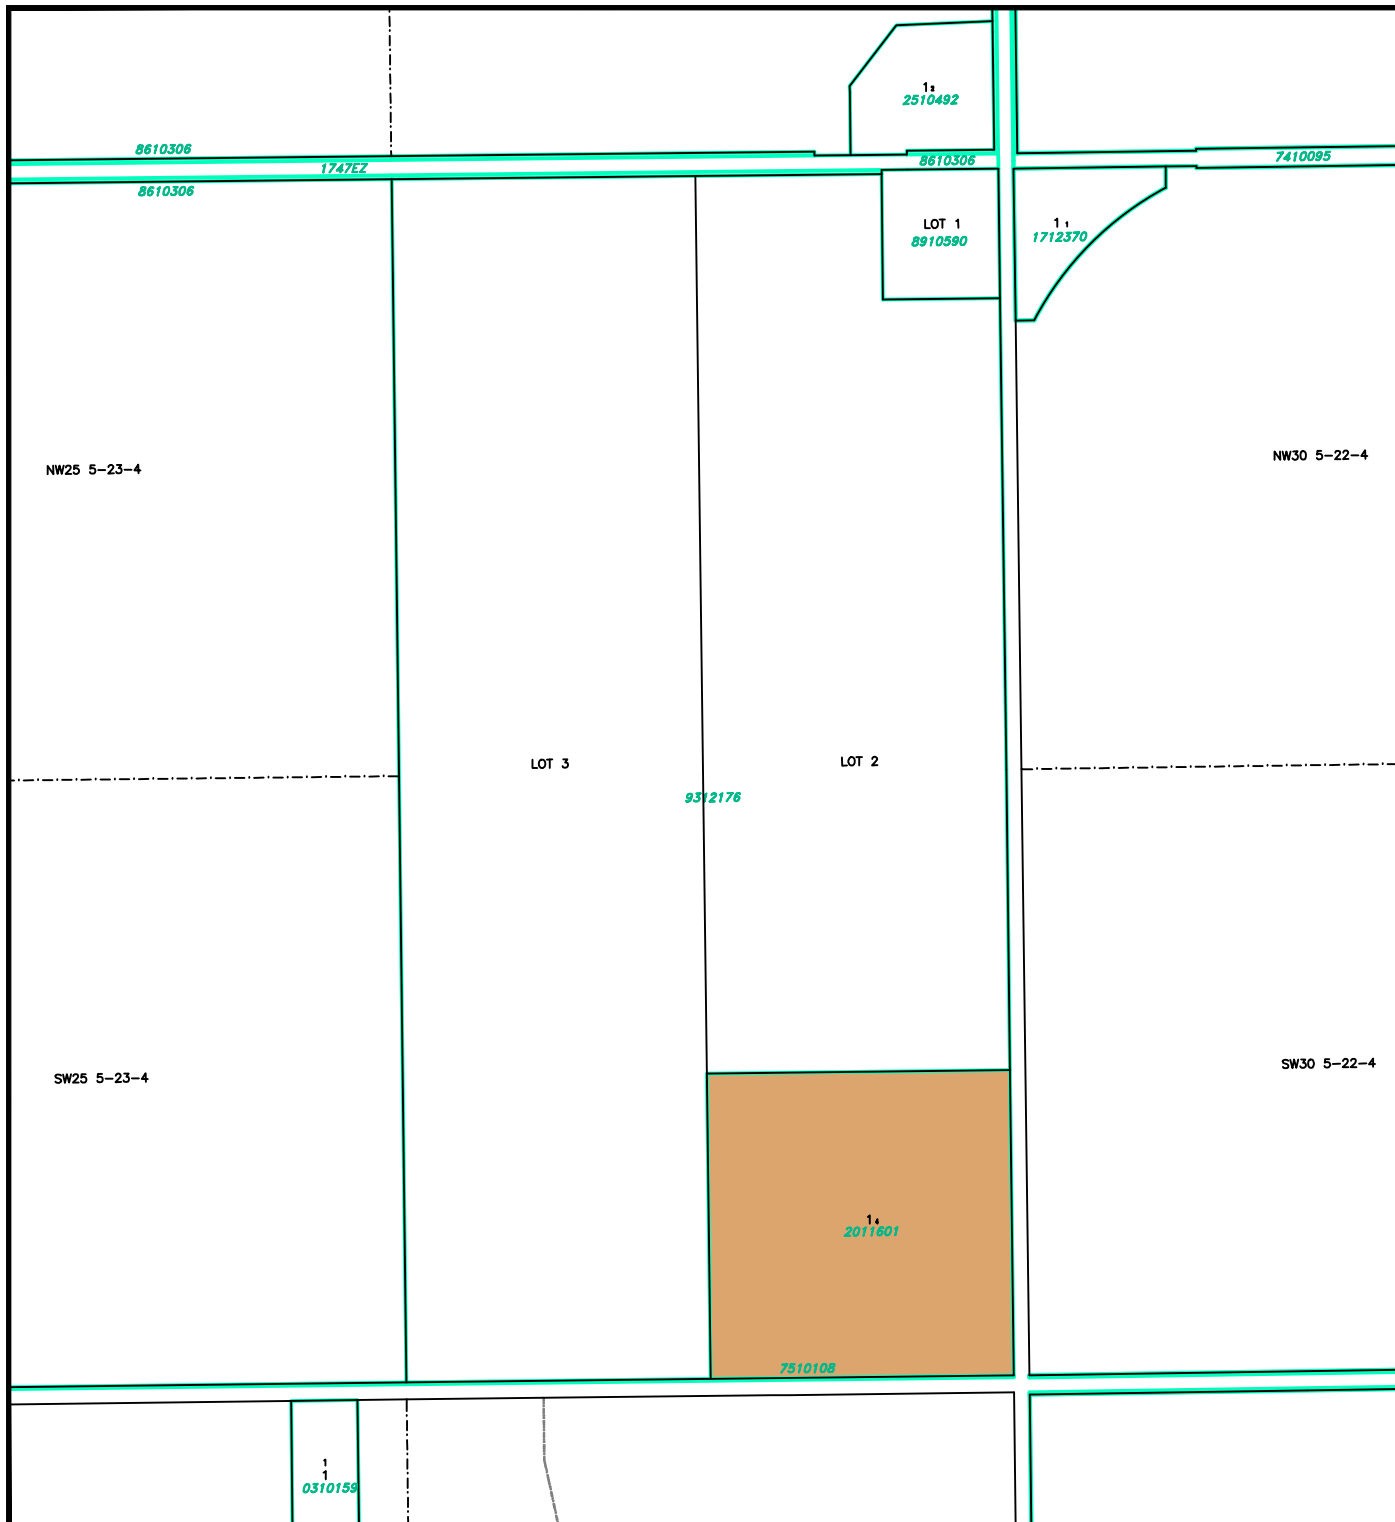

LAND USE DISTRICTS

Bylaw No: 762.2021

Date: May 25, 2021

- AGRICULTURAL - AG
- HAMLET - H
- SINGLE-LOT COUNTRY RESIDENTIAL - SCR
- GROUPED COUNTRY RESIDENTIAL - 1 - GCR -1
- GROUPED COUNTRY RESIDENTIAL - 2 - GCR-2
- RURAL SMALL HOLDINGS - RSH
- RURAL RECREATIONAL - RR
- RURAL COMMERCIAL/INDUSTRIAL 1 - RCI 1
- RURAL COMMERCIAL/INDUSTRIAL 2 - RCI 2
- RURAL COMMERCIAL/INDUSTRIAL 3 - RCI 3
- DIRECT CONTROL - DC
- DESIGNATED HAMLET/URBAN BOUNDARY

SCALE 1:10000

MAP PREPARED BY:
OLDMAN RIVER REGIONAL SERVICES COMMISSION
3105 180A AVENUE NORTH, LETHBRIDGE, ALBERTA
TEL: 329-1344 TTY: 329-1344
"NOT RESPONSIBLE FOR ERRORS OR OMISSIONS"




May 28, 2026 N:\Cardston-County\Cardston County LUD & Land Use Redesignations\
Cardston County LUB 762.2021 May 2021 (LUD Maps Amended to Bylaw 870.2026).dwg

CARDSTON COUNTY LAND USE DISTRICTS

MAP 59

Lots 3 & 4, Block 1, Plan 2011107 In
SE 1/4 SEC 6, TWP 3, RGE 26, W 4 M

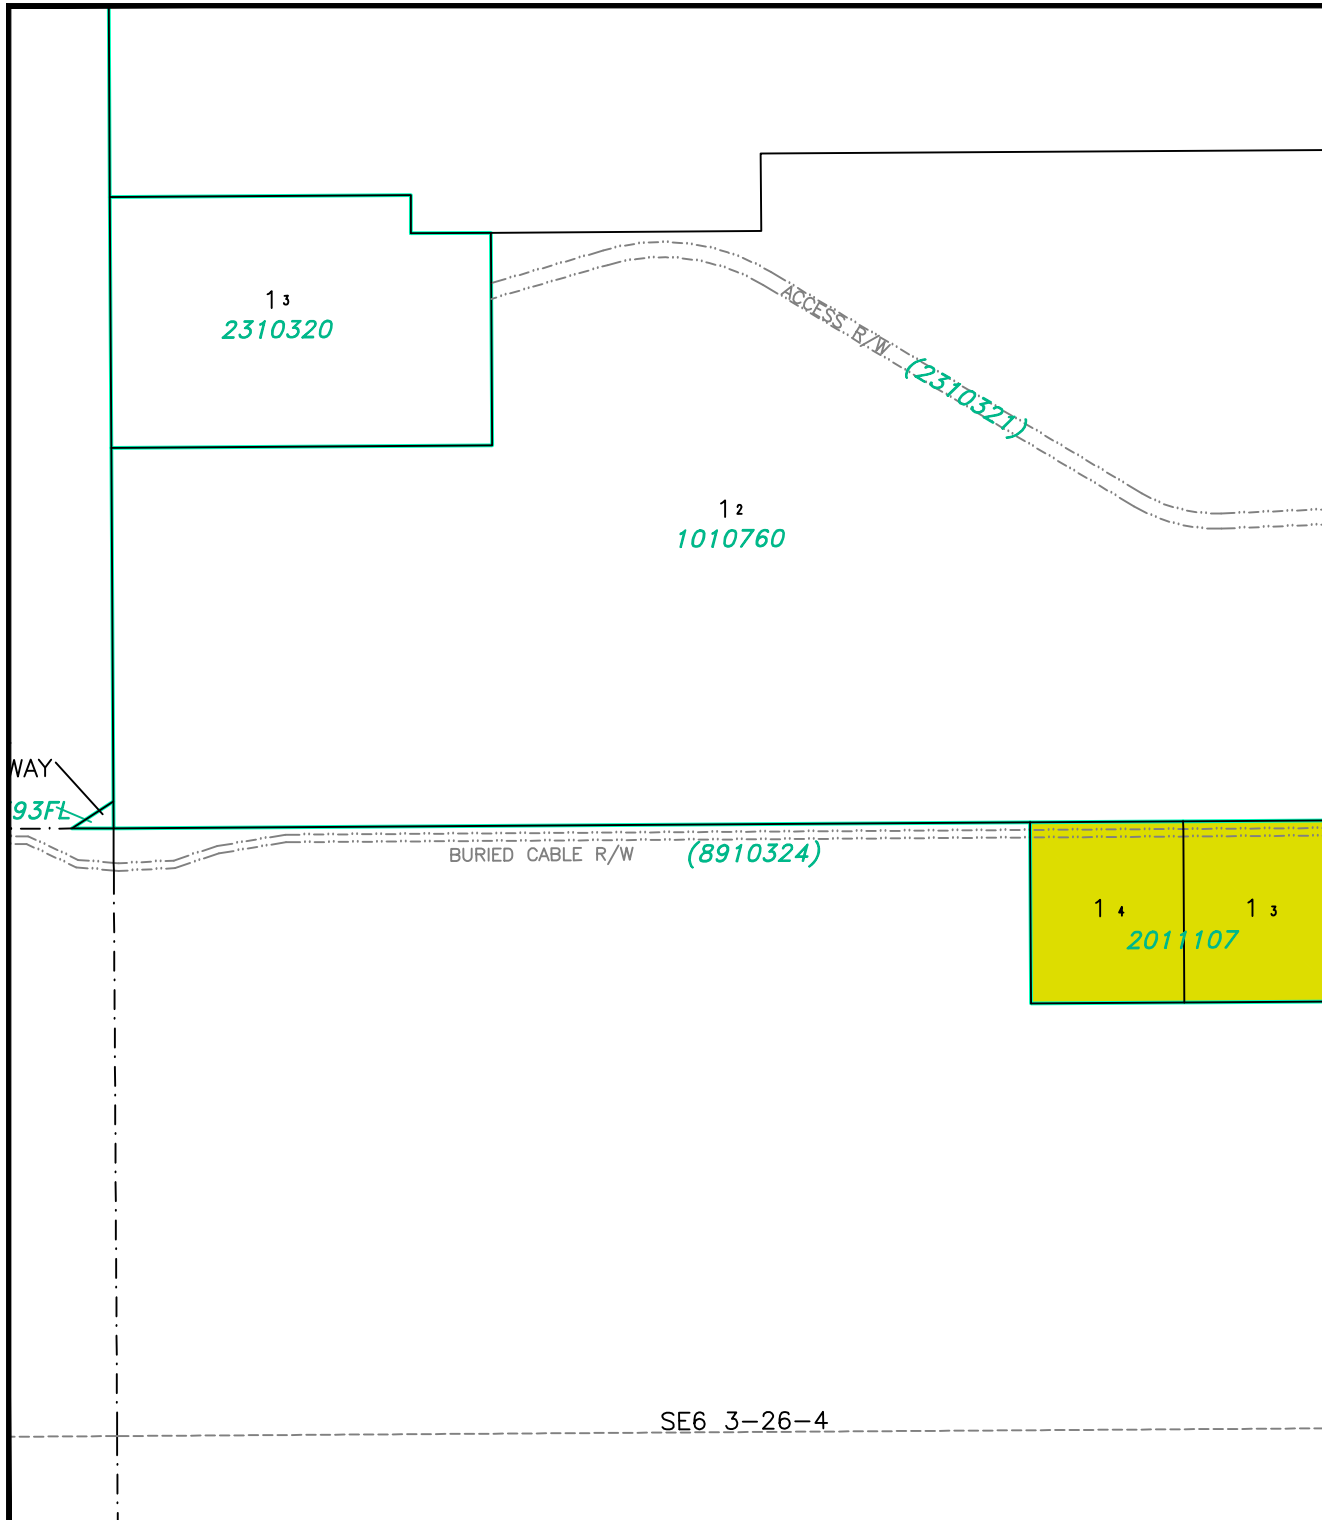

P

LAND USE DISTRICTS

Bylaw No: 762.2021
Date: May 25, 2021
Amending Bylaw 797/2022

- AGRICULTURAL - AG
- HAMLET - H
- SINGLE-LOT COUNTRY RESIDENTIAL - SCR
- GROUPED COUNTRY RESIDENTIAL - 1 - GCR-1
- GROUPED COUNTRY RESIDENTIAL - 2 - GCR-2
- RURAL SMALL HOLDINGS - RSH
- RURAL RECREATIONAL - RR
- RURAL COMMERCIAL/INDUSTRIAL 1 - RCI 1
- RURAL COMMERCIAL/INDUSTRIAL 2 - RCI 2
- RURAL COMMERCIAL/INDUSTRIAL 3 - RCI 3
- DIRECT CONTROL - DC
- DESIGNATED HAMLET/URBAN BOUNDARY

SCALE 1:5000

MAP PREPARED BY:
OLDMAN RIVER REGIONAL SERVICES COMMISSION
3105 180A AVENUE NORTH, LETHBRIDGE, ALBERTA
TEL: 329-1344 TTY: 329-1344
"NOT RESPONSIBLE FOR ERRORS OR OMISSIONS"




May 28, 2026 N:\Cardston-County\Cardston County LUD & Land Use Redesignations\
Cardston County LUB 762.2021 May 2021 (LUD Maps Amended to Bylaw 870.2026).dwg

CARDSTON COUNTY LAND USE DISTRICTS

MAP 60

Portions of
S1/2 & NW SEC 5, TWP 3, RGE 25, W 4 M

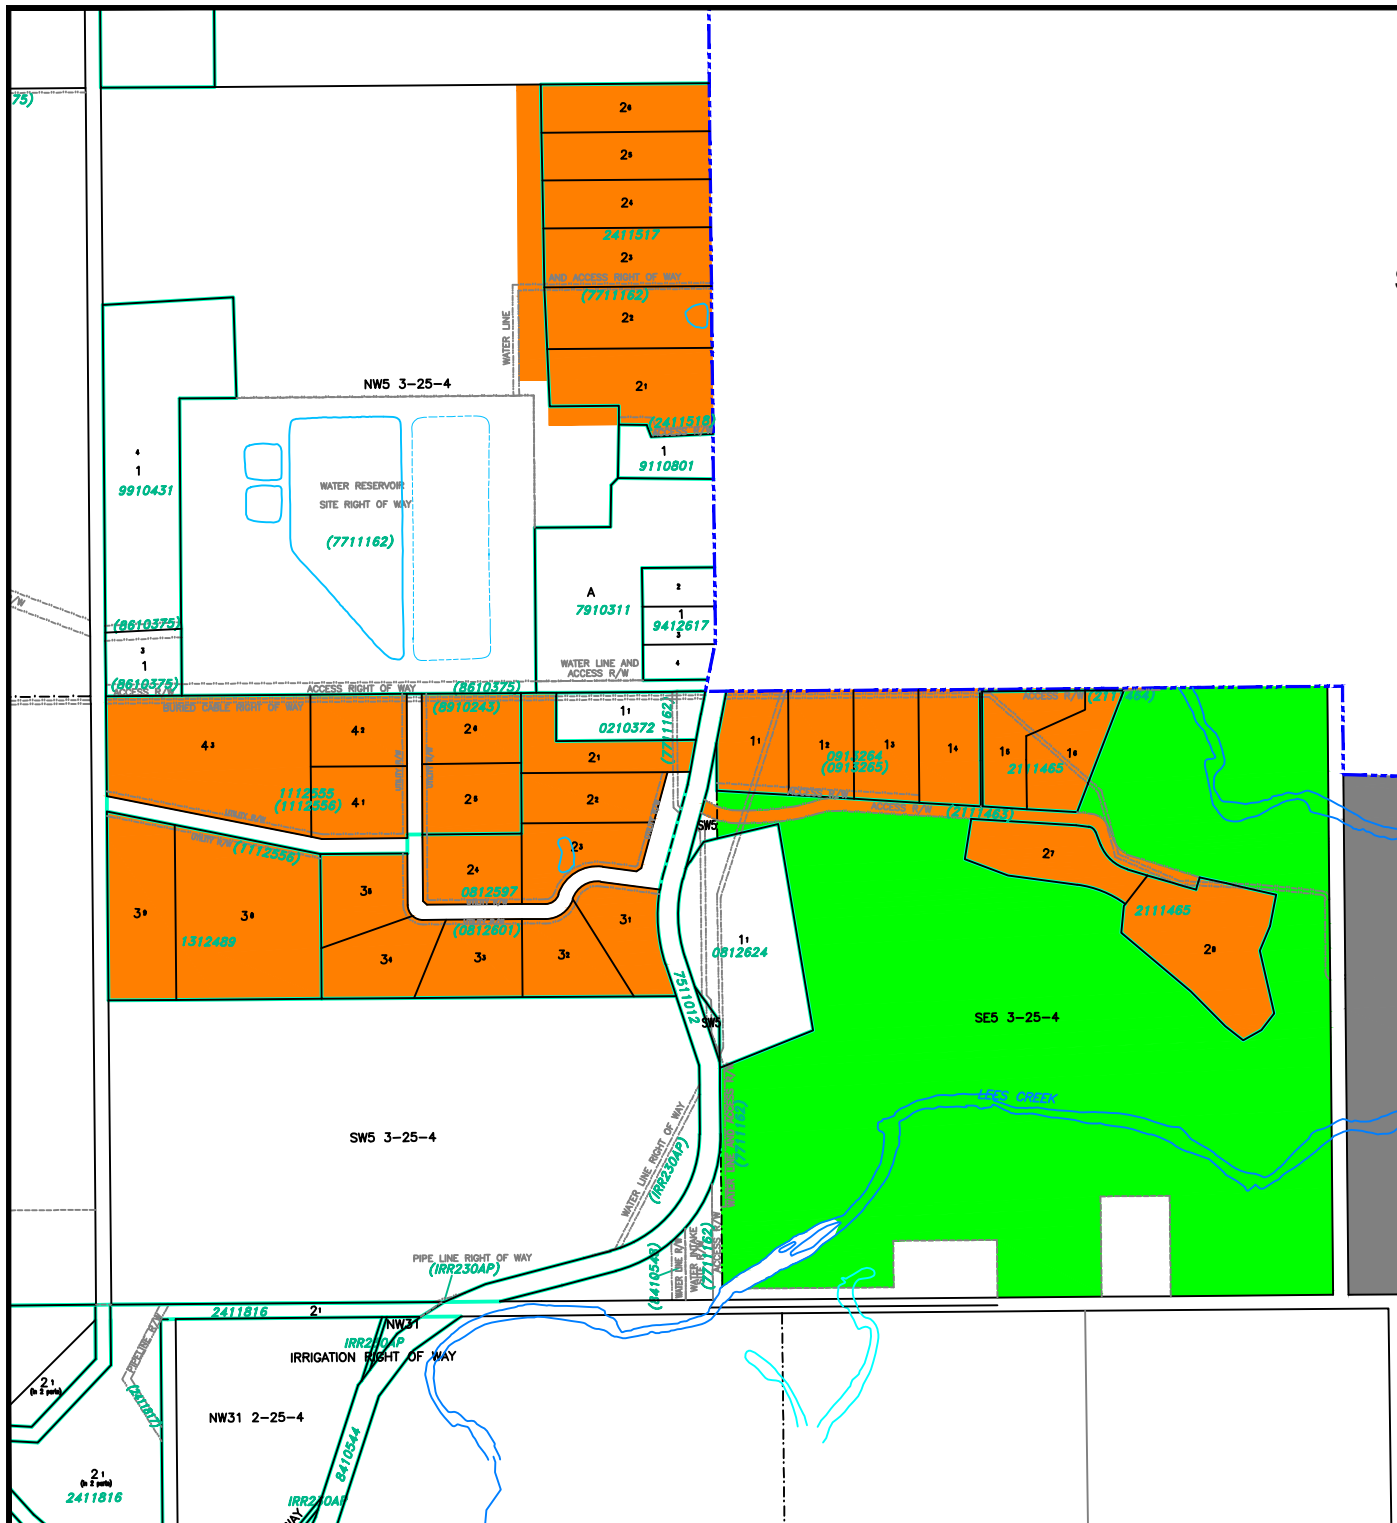

LAND USE DISTRICTS

Bylaw No: 762.2021
Date: May 25, 2021
Amended To Bylaw # 821/2023

- AGRICULTURAL - AG
- HAMLET - H
- SINGLE-LOT COUNTRY RESIDENTIAL - SCR
- GROUPED COUNTRY RESIDENTIAL - 1 - GCR -1
- GROUPED COUNTRY RESIDENTIAL - 2 - GCR-2
- RURAL SMALL HOLDINGS - RSH
- RURAL RECREATIONAL - RR
- RURAL COMMERCIAL/INDUSTRIAL 1 - RCI 1
- RURAL COMMERCIAL/INDUSTRIAL 2 - RCI 2
- RURAL COMMERCIAL/INDUSTRIAL 3 - RCI 3
- DIRECT CONTROL - DC
- DESIGNATED HAMLET/URBAN BOUNDARY

SCALE 1:10000




May 28, 2026 N:\Cardston-County\Cardston County LUD & Land Use Redesignations\
Cardston County LUB 762.2021 May 2021 (LUD Maps Amended to Bylaw 870.2026).dwg

CARDSTON COUNTY LAND USE DISTRICTS

MAP 61

WAYSIDE CAMPSITE PLAN 1154IX
SW1/4 SEC 23, TWP 2 RGE 29 W 4 M

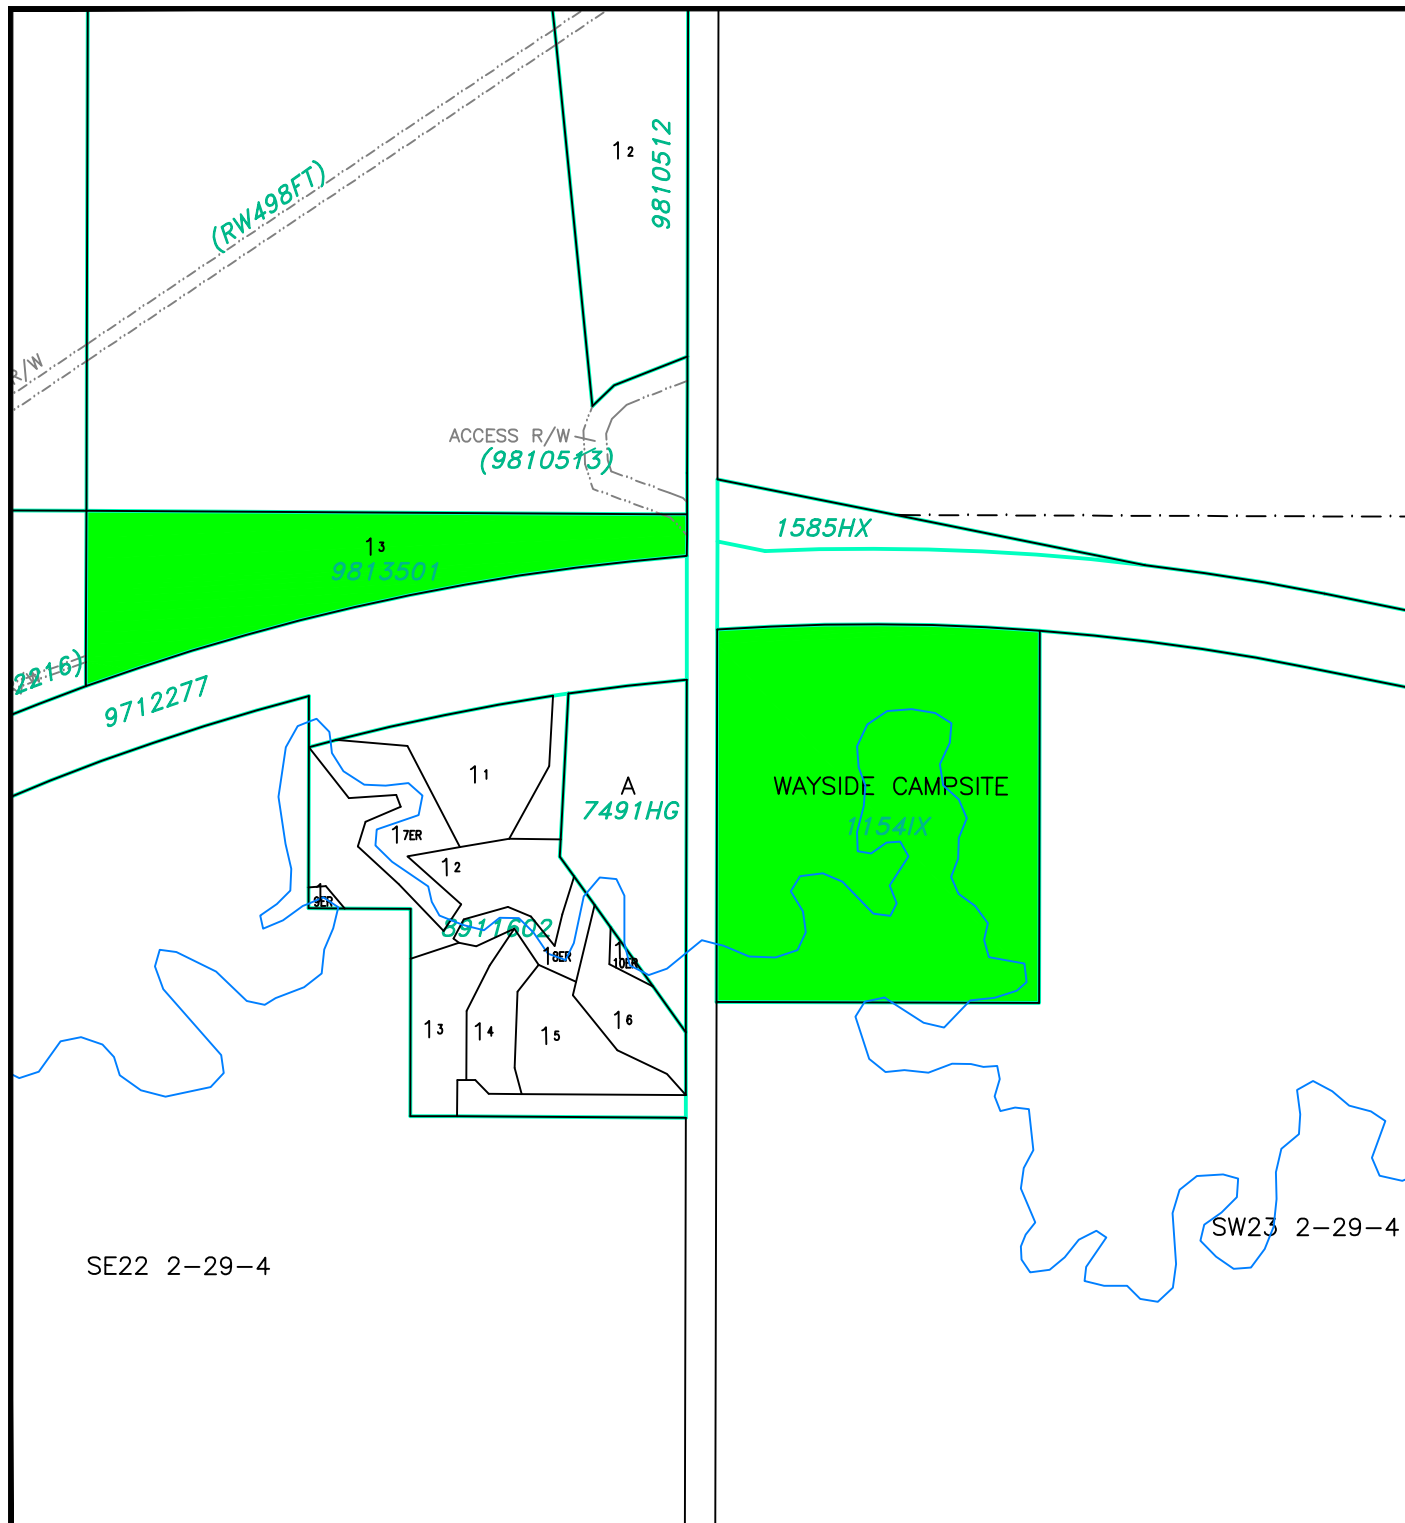

LAND USE DISTRICTS

Bylaw No: 762.2021
Date: May 25, 2021
Amended To Bylaw #: 794/2022

- AGRICULTURAL - AG
- HAMLET - H
- SINGLE-LOT COUNTRY RESIDENTIAL - SCR
- GROUPED COUNTRY RESIDENTIAL - 1 - GCR-1
- GROUPED COUNTRY RESIDENTIAL - 2 - GCR-2
- RURAL SMALL HOLDINGS - RSH
- RURAL RECREATIONAL - RR
- RURAL COMMERCIAL/INDUSTRIAL 1 - RCI 1
- RURAL COMMERCIAL/INDUSTRIAL 2 - RCI 2
- RURAL COMMERCIAL/INDUSTRIAL 3 - RCI 3
- DIRECT CONTROL - DC
- DESIGNATED HAMLET/URBAN BOUNDARY

SCALE 1:5000

MAP PREPARED BY:
OLDMAN RIVER REGIONAL SERVICES COMMISSION
3105 180A AVENUE NORTH, LETHBRIDGE, ALBERTA
TEL: 329-1344 TTY: 329-1344
"NOT RESPONSIBLE FOR ERRORS OR OMISSIONS"




May 28, 2026 N:\Cardston-County\Cardston County LUD & Land Use Redesignations\
Cardston County LUB 762.2021 May 2021 (LUD Maps Amended to Bylaw 870.2026).dwg

CARDSTON COUNTY LAND USE DISTRICTS

MAP 62

Portion of
E1/2 SEC 2, TWP 7, RGE 25, W 4 M

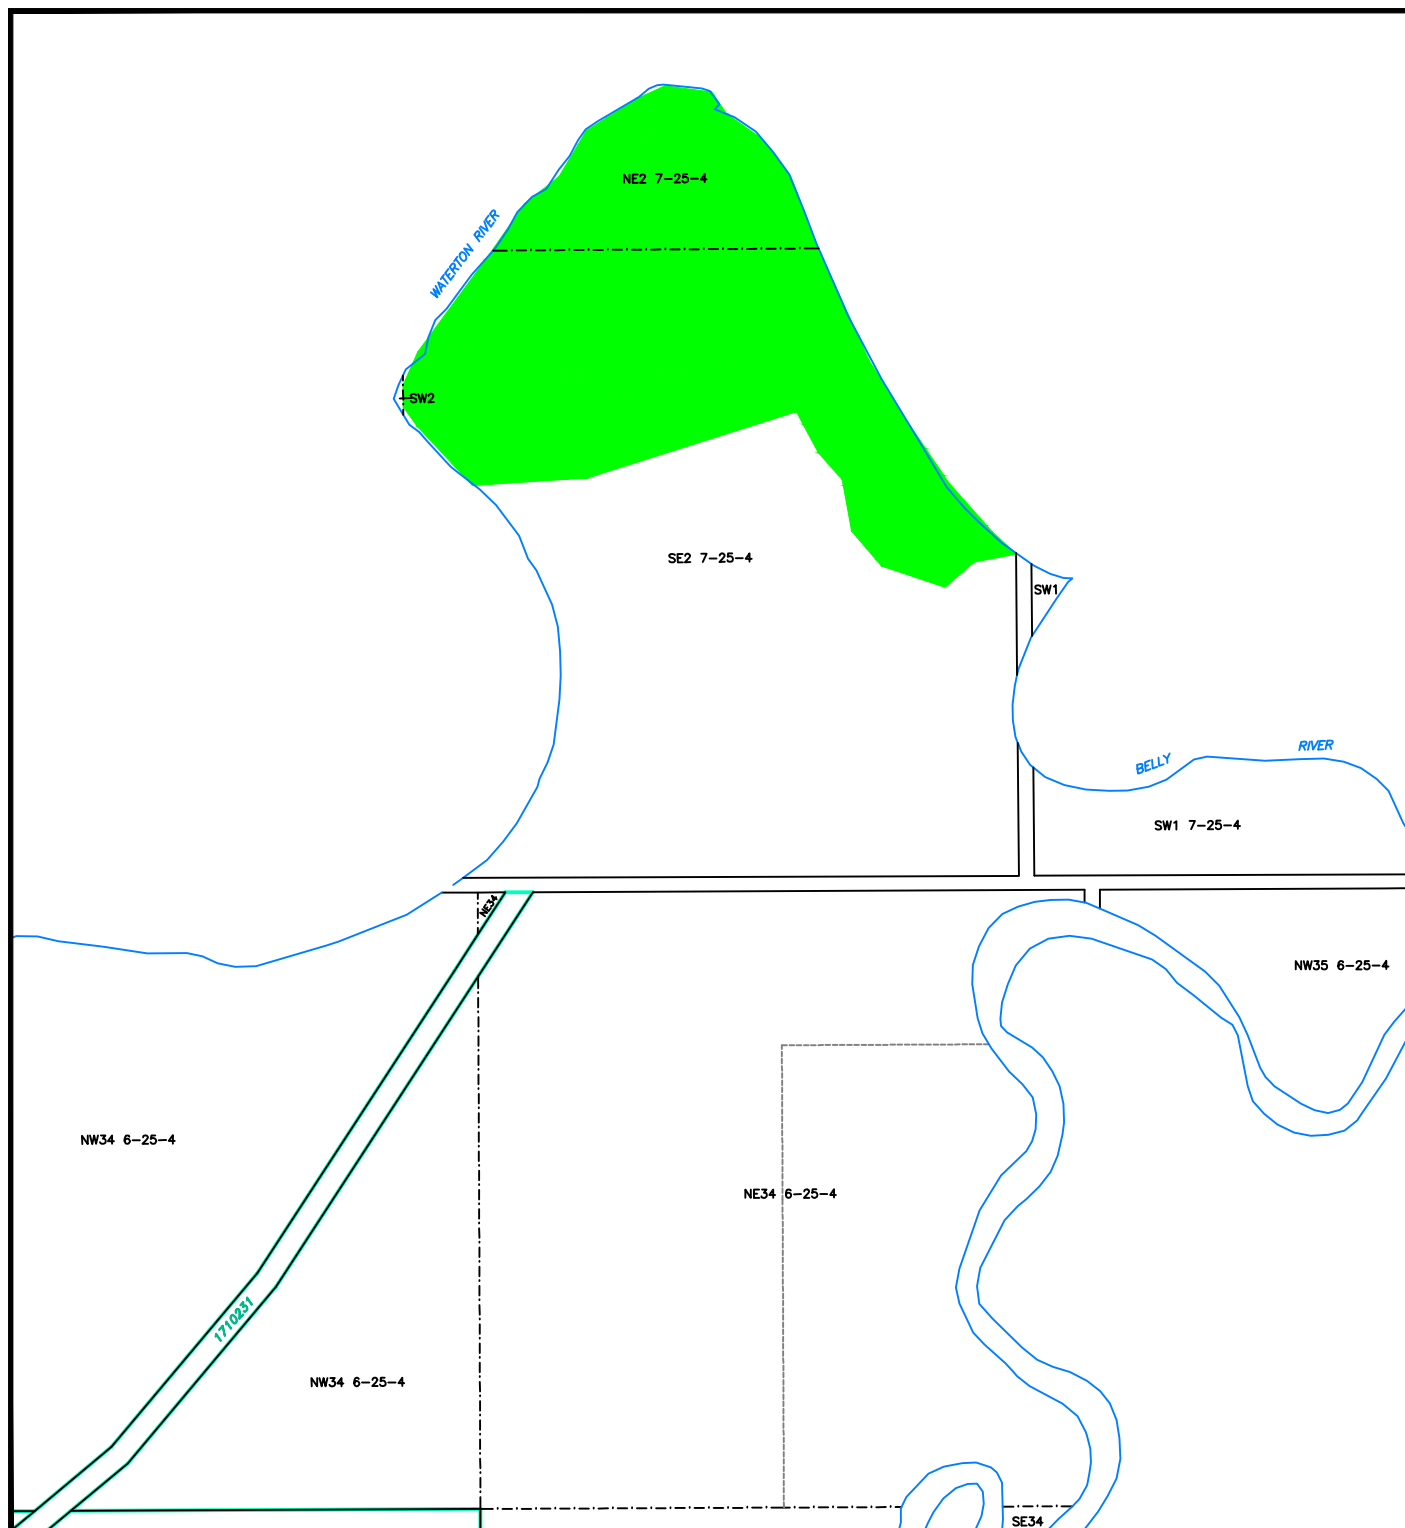

LAND USE DISTRICTS

Bylaw No: 762.2021

Date: May 25, 2021

Amended To Bylaw #: 771/2021

- | | |
|--|--|
| | AGRICULTURAL - AG |
| | HAMLET - H |
| | SINGLE-LOT COUNTRY RESIDENTIAL - SCR |
| | GROUPED COUNTRY RESIDENTIAL - 1 - GCR -1 |
| | GROUPED COUNTRY RESIDENTIAL - 2 - GCR-2 |
| | RURAL SMALL HOLDINGS - RSH |
| | RURAL RECREATIONAL - RR |
| | RURAL COMMERCIAL/INDUSTRIAL 1 - RCI 1 |
| | RURAL COMMERCIAL/INDUSTRIAL 2 - RCI 2 |
| | RURAL COMMERCIAL/INDUSTRIAL 3 - RCI 3 |
| | DIRECT CONTROL - DC |
| | DESIGNATED HAMLET/URBAN BOUNDARY |

SCALE 1:10000

MAP PREPARED BY:
OLDMAN RIVER REGIONAL SERVICES COMMISSION
3105 180A AVENUE NORTH, LEITHBRIDGE, ALBERTA
TEL: 329-1344 TTY: 329-1344
"NOT RESPONSIBLE FOR ERRORS OR OMISSIONS"



May 28, 2026 N:\Cardston-County\Cardston County LUD & Land Use Redesignations\
Cardston County LUB 762.2021 May 2021 (LUD Maps Amended to Bylaw 870.2026).dwg

0

①

9511090

PARCEL
3816BM

NE7 3-25-4

9512045

2 ±
2211005

2 ±
2211005

9510025

SE7 3-25-4

SW8 3-25-4

CEMETERY
1
0610612

CANAL R/W
PR1393H

ACCESS RIGHT OF WAY (1312175)

1 ±
1312174

2±

2±

2±

	AGRICULTURAL - AG
	HAMLET - H
	SINGLE-LOT COUNTRY RESIDENTIAL - SCR
	GROUPED COUNTRY RESIDENTIAL - 1 - GCR -1
	GROUPED COUNTRY RESIDENTIAL - 2 - GCR-2
	RURAL SMALL HOLDINGS - RSH
	RURAL RECREATIONAL - RR
	RURAL COMMERCIAL/INDUSTRIAL 1 - RCI 1
	RURAL COMMERCIAL/INDUSTRIAL 2 - RCI 2
	RURAL COMMERCIAL/INDUSTRIAL 3 - RCI 3
	DIRECT CONTROL - DC
	DESIGNATED HAMLET/URBAN BOUNDARY

MAP PREPARED BY:
OLDMAN RIVER REGIONAL SERVICES COMMISSION
3105 16th AVENUE NORTH, LETHBRIDGE, ALBERTA
TEL. 329-1344 T1H 5E8
"NOT RESPONSIBLE FOR ERRORS OR OMISSIONS"




May 28, 2026 N:\Cardston-County\Cardston County LUD & Land Use Redesignations\
Cardston County LUB 762.2021 May 2021 (LUD Maps Amended to Bylaw 870.2026).dwg

CARDSTON COUNTY LAND USE DISTRICTS

MAP 64

Portion of Lot 1, Block 1, Plan 2211522 in
NE 1/4 SEC 11, TWP 5, RGE 27, W 4 M

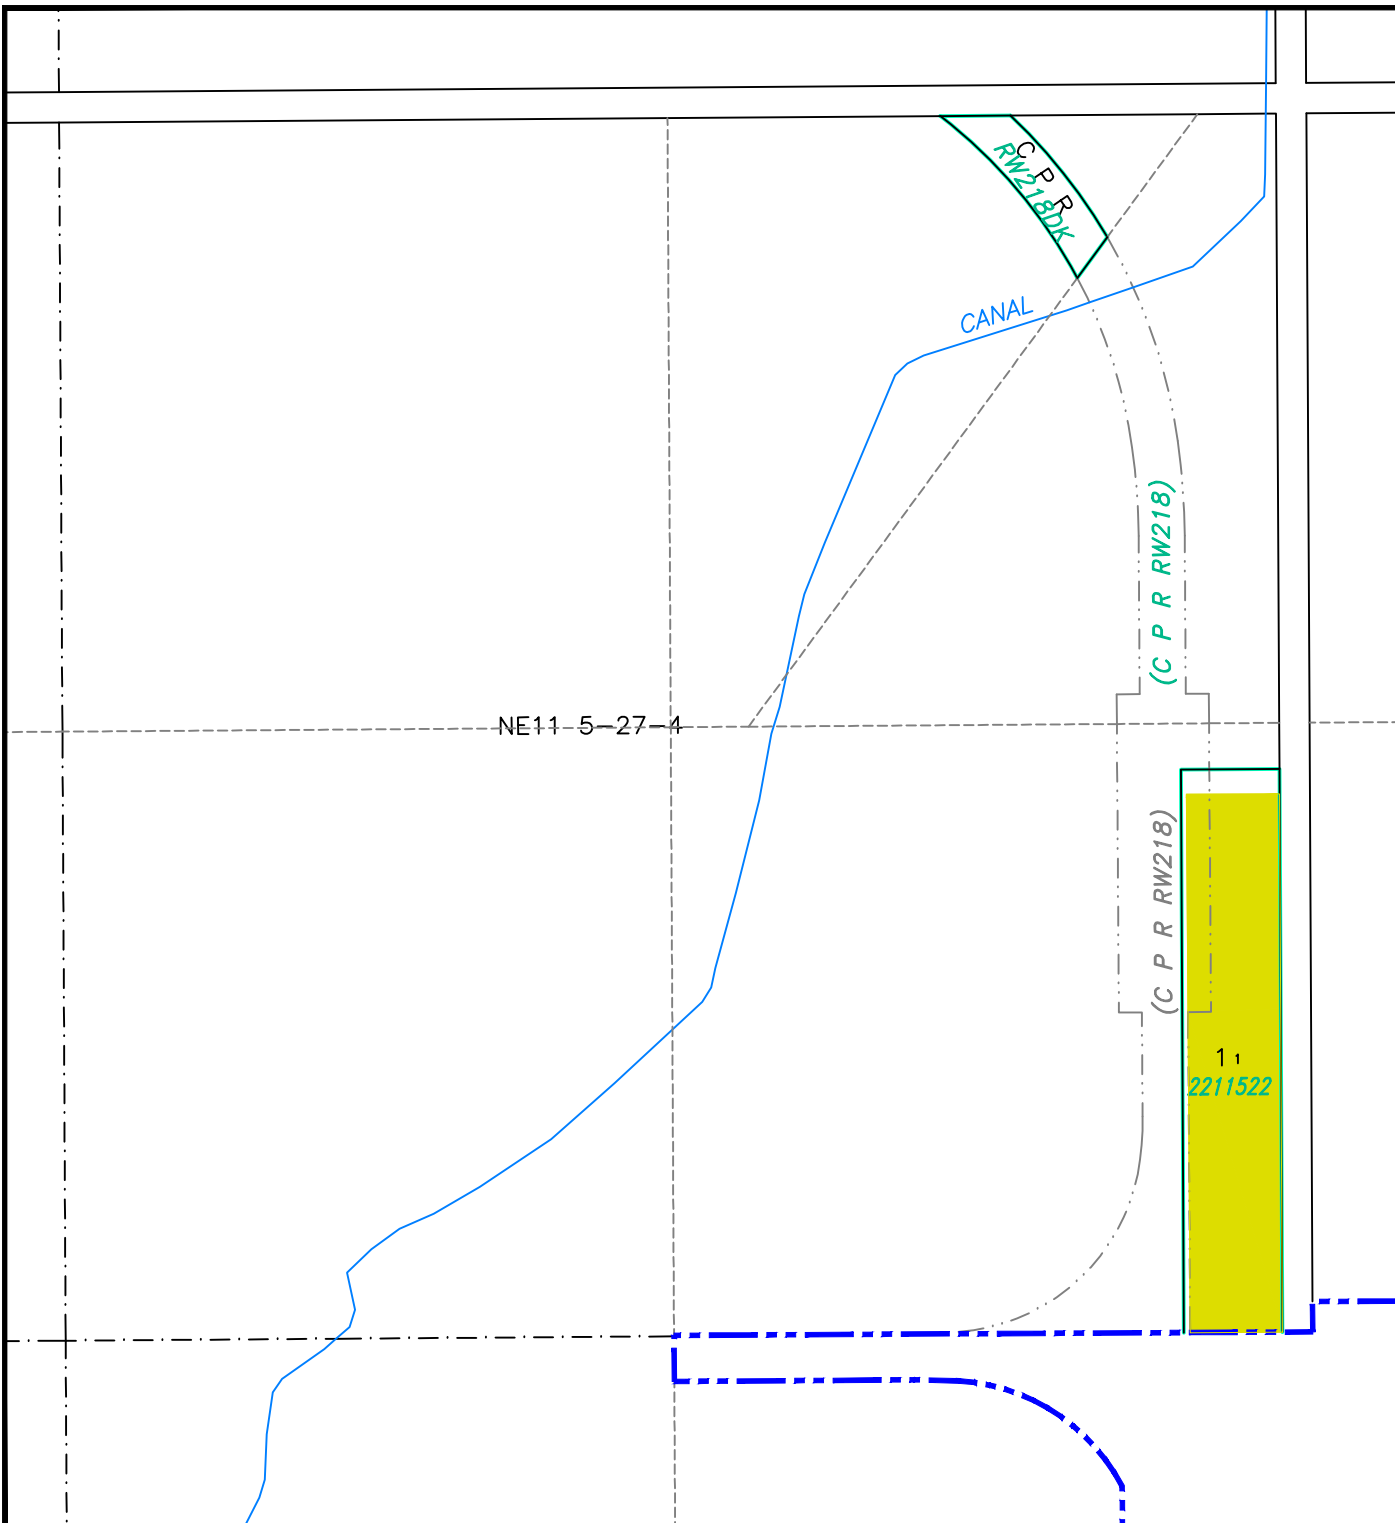

LAND USE DISTRICTS

Bylaw No: 762.2021

Date: May 25, 2021

Amended To Bylaw # 773/2021

- AGRICULTURAL - AG
- HAMLET - H
- SINGLE-LOT COUNTRY RESIDENTIAL - SCR
- GROUPED COUNTRY RESIDENTIAL - 1 - GCR-1
- GROUPED COUNTRY RESIDENTIAL - 2 - GCR-2
- RURAL SMALL HOLDINGS - RSH
- RURAL RECREATIONAL - RR
- RURAL COMMERCIAL/INDUSTRIAL 1 - RCI 1
- RURAL COMMERCIAL/INDUSTRIAL 2 - RCI 2
- RURAL COMMERCIAL/INDUSTRIAL 3 - RCI 3
- DIRECT CONTROL - DC
- DESIGNATED HAMLET/URBAN BOUNDARY

SCALE 1:5000


MAP PREPARED BY:
OLDMAN RIVER REGIONAL SERVICES COMMISSION
3105 180A AVENUE NORTH, LETHBRIDGE, ALBERTA
TEL: 326-1344 TTY: 326-
"NOT RESPONSIBLE FOR ERRORS OR OMISSIONS"



May 28, 2026 N:\Cardston-County\Cardston County LUD & Land Use Redesignations\
Cardston County LUB 762.2021 May 2021 (LUD Maps Amended to Bylaw 870.2026).dwg

CARDSTON COUNTY LAND USE DISTRICTS

MAP 65 Portions of SE & NE 1/4 SEC 34 NE, SW & NW 1/4 SEC 35 TWP 2, RGE 28, W 4 M

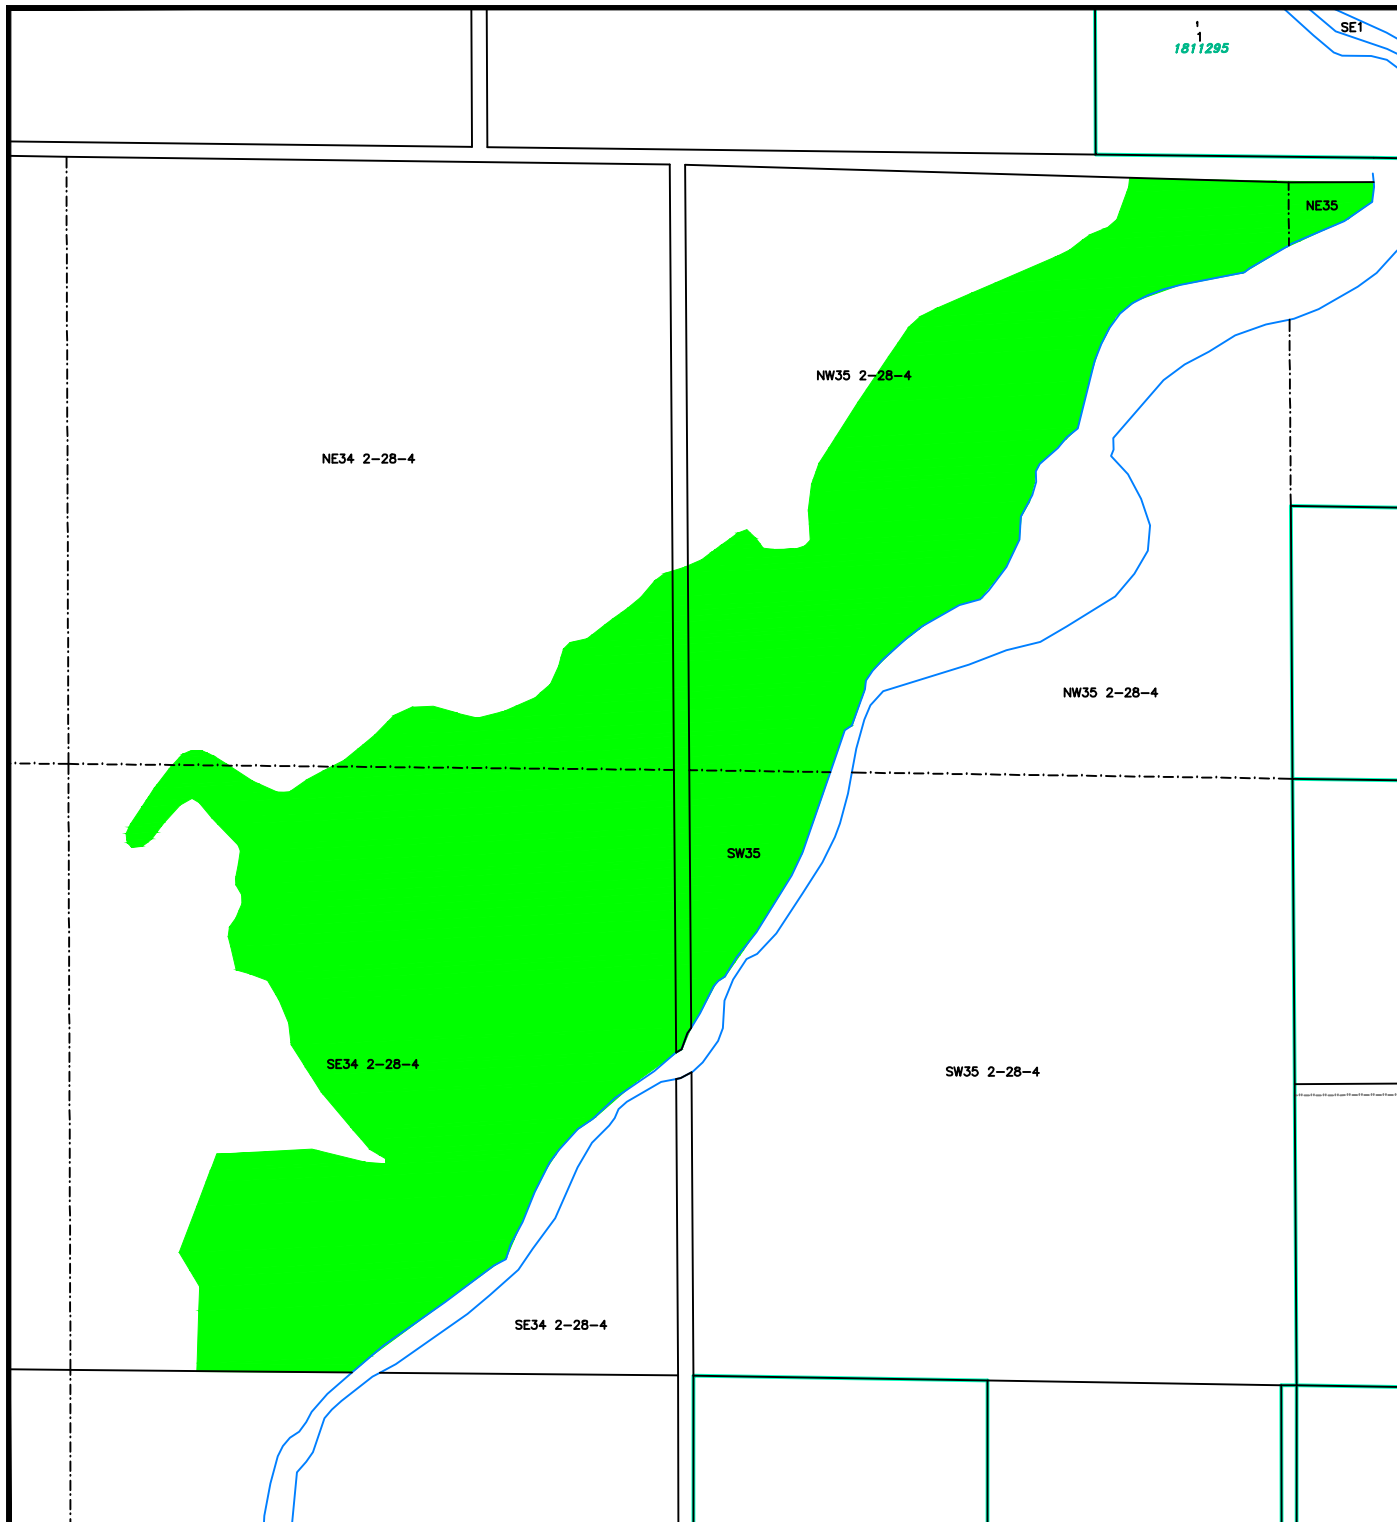

LAND USE DISTRICTS

Bylaw No: 762.2021
Date: May 25, 2021
Amended To Bylaw #: 774/2021

- AGRICULTURAL - AG
- HAMLET - H
- SINGLE-LOT COUNTRY RESIDENTIAL - SCR
- GROUPED COUNTRY RESIDENTIAL - 1 - GCR-1
- GROUPED COUNTRY RESIDENTIAL - 2 - GCR-2
- RURAL SMALL HOLDINGS - RSH
- RURAL RECREATIONAL - RR
- RURAL COMMERCIAL/INDUSTRIAL 1 - RCI 1
- RURAL COMMERCIAL/INDUSTRIAL 2 - RCI 2
- RURAL COMMERCIAL/INDUSTRIAL 3 - RCI 3
- DIRECT CONTROL - DC
- DESIGNATED HAMLET/URBAN BOUNDARY

SCALE 1:10000



May 28, 2026 N:\Cardston-County\Cardston County LUD & Land Use Redesignations\
Cardston County LUB 762.2021 May 2021 (LUD Maps Amended to Bylaw 870.2026).dwg



CARDSTON COUNTY LAND USE DISTRICTS

MAP 66
Portions of
NE 1/4 SEC 32
TWP 6, RGE 21, W 4 M

LAND USE DISTRICTS

Bylaw No: 762.2021
Date: May 25, 2021

- AGRICULTURAL - AG
- HAMLET - H
- SINGLE-LOT COUNTRY RESIDENTIAL - SCR
- GROUPED COUNTRY RESIDENTIAL - 1 - GCR -1
- GROUPED COUNTRY RESIDENTIAL - 2 - GCR-2
- RURAL SMALL HOLDINGS - RSH
- RURAL RECREATIONAL - RR
- RURAL COMMERCIAL/INDUSTRIAL 1 - RCI 1
- RURAL COMMERCIAL/INDUSTRIAL 2 - RCI 2
- RURAL COMMERCIAL/INDUSTRIAL 3 - RCI 3
- DIRECT CONTROL - DC
- DESIGNATED HAMLET/URBAN BOUNDARY

SCALE 1:5000


MAP PREPARED BY:
OLDMAN RIVER REGIONAL SERVICES COMMISSION
3105 180A AVENUE NORTH, LETHBRIDGE, ALBERTA
TEL: 329-1344 TTY: 329-1344
"NOT RESPONSIBLE FOR ERRORS OR OMISSIONS"



May 28, 2026 N:\Cardston-County\Cardston County LUD & Land Use Redesignations\
Cardston County LUB 762.2021 May 2021 (LUD Maps Amended to Bylaw 870.2026).dwg

CARDSTON COUNTY LAND USE DISTRICTS

MAP 67
Portions of
W 1/2 SEC 15
TWP 4, RGE 24, W 4 M

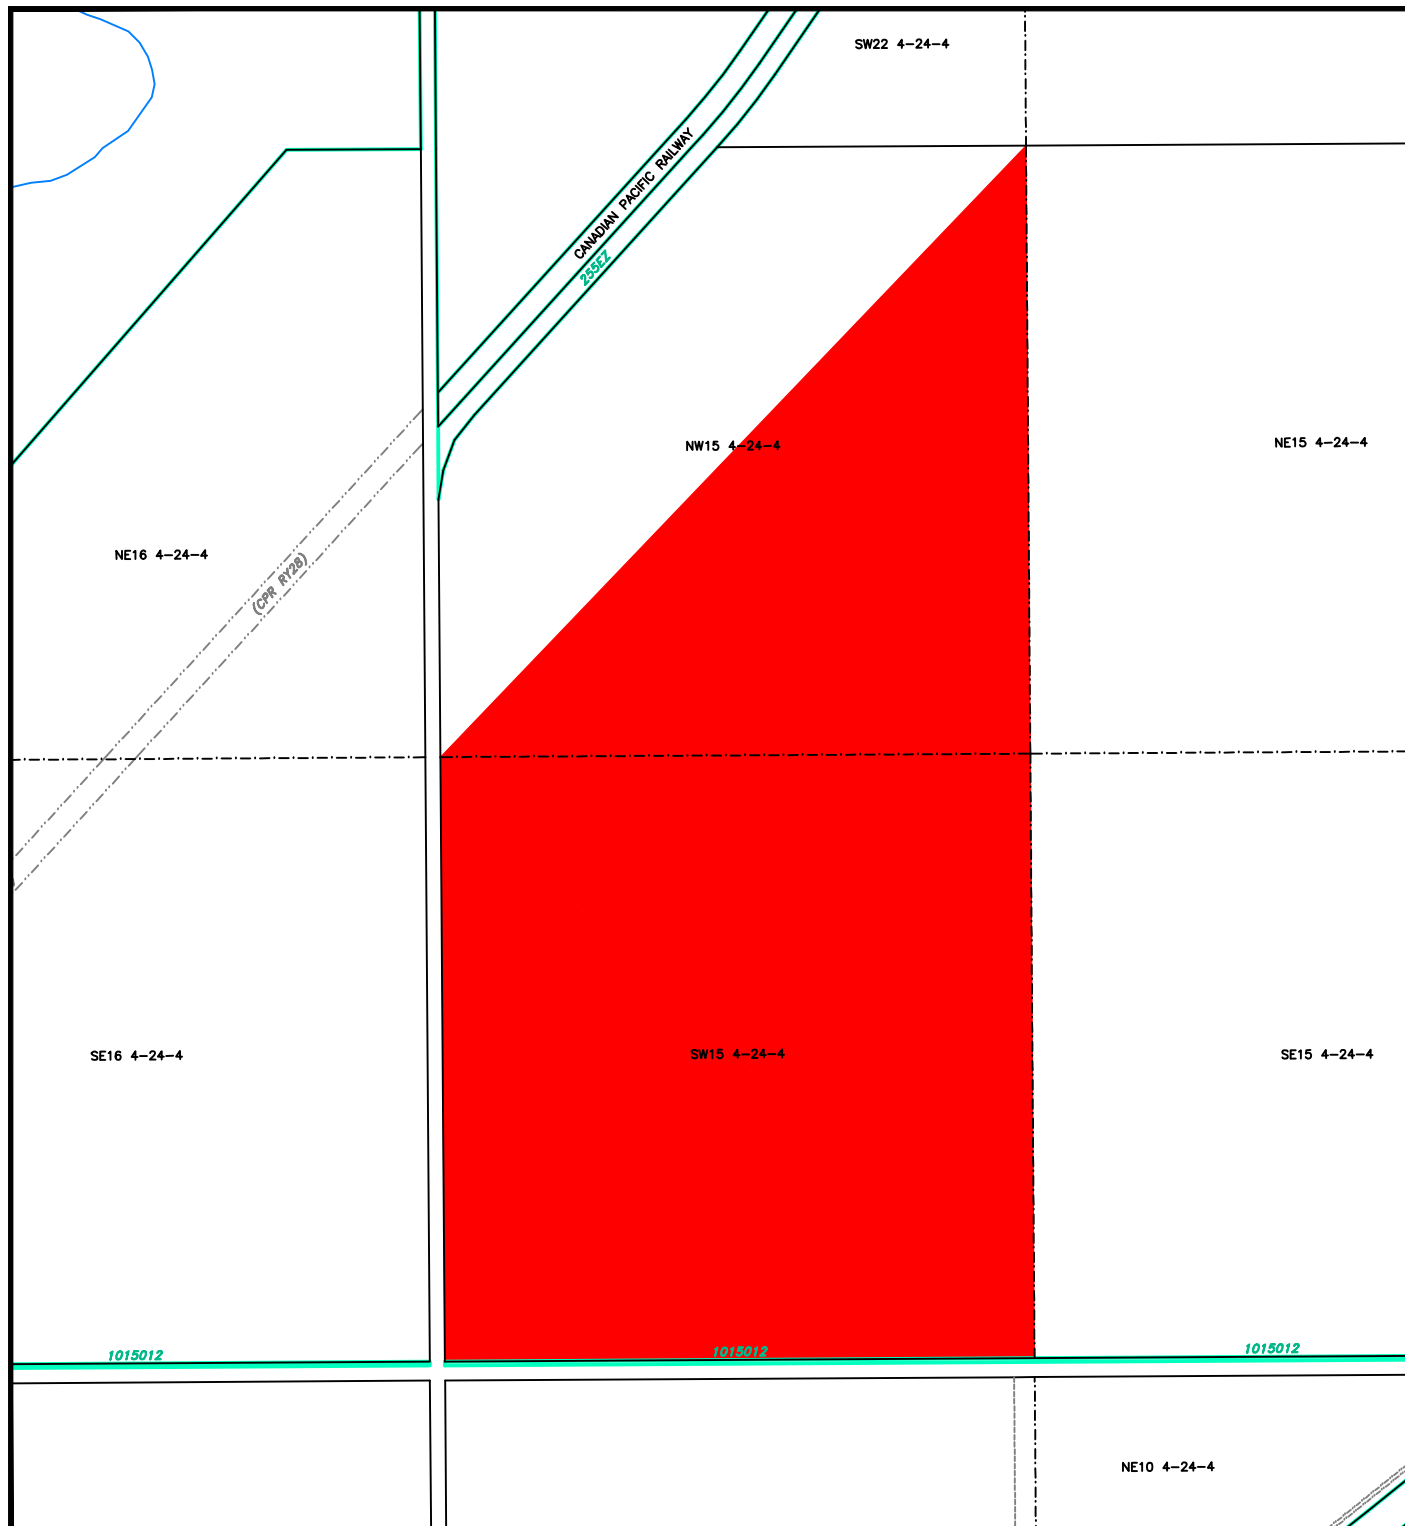

LAND USE DISTRICTS

Bylaw No: 762.2021
Date: May 25, 2021
Amended To Bylaw #: 779/2021

- AGRICULTURAL - AG
- HAMLET - H
- SINGLE-LOT COUNTRY RESIDENTIAL - SCR
- GROUPED COUNTRY RESIDENTIAL - 1 - GCR-1
- GROUPED COUNTRY RESIDENTIAL - 2 - GCR-2
- RURAL SMALL HOLDINGS - RSH
- RURAL RECREATIONAL - RR
- RURAL COMMERCIAL/INDUSTRIAL 1 - RCI 1
- RURAL COMMERCIAL/INDUSTRIAL 2 - RCI 2
- RURAL COMMERCIAL/INDUSTRIAL 3 - RCI 3
- DIRECT CONTROL - DC
- DESIGNATED HAMLET/URBAN BOUNDARY

SCALE 1:10000



May 28, 2026 N:\Cardston-County\Cardston County LUD & Land Use Redesignations\
Cardston County LUB 762.2021 May 2021 (LUD Maps Amended to Bylaw 870.2026).dwg

CARDSTON COUNTY LAND USE DISTRICTS

MAP 68

Lots 1 & 2, Block 1, Plan 2211224 &
SW 1/4 SEC 29
TWP 5, RGE 21, W 4 M

1 2
2211224

SW29 5-21-4

1 1
2211224

LAND USE DISTRICTS

Bylaw No: 762.2021

Date: May 25, 2021

Amended To Bylaw #: 857.2025

-  AGRICULTURAL - AG
-  HAMLET - H
-  SINGLE-LOT COUNTRY RESIDENTIAL - SCR
-  GROUPED COUNTRY RESIDENTIAL - 1 - GCR -1
-  GROUPED COUNTRY RESIDENTIAL - 2 - GCR-2
-  RURAL SMALL HOLDINGS - RSH
-  RURAL RECREATIONAL - RR
-  RURAL COMMERCIAL/INDUSTRIAL 1 - RCI 1
-  RURAL COMMERCIAL/INDUSTRIAL 2 - RCI 2
-  RURAL COMMERCIAL/INDUSTRIAL 3 - RCI 3
-  DIRECT CONTROL - DC
-  DESIGNATED HAMLET/URBAN BOUNDARY

SCALE 1:5000

MAP PREPARED BY:
OLDMAN RIVER REGIONAL SERVICES COMMISSION
3105 180th AVENUE NORTH, LETHBRIDGE, ALBERTA
TEL: 329-1344 TTY: 329-1344
"NOT RESPONSIBLE FOR ERRORS OR OMISSIONS"




May 28, 2026 N:\Cardston-County\Cardston County LUD & Land Use Redesignations\
Cardston County LUB 762.2021 May 2021 (LUD Maps Amended to Bylaw 870.2026).dwg

5151JK

CARDSTON COUNTY LAND USE DISTRICTS

MAP 69
Portions of
SE & SW 1/4 SEC 18
TWP 6, RGE 21, W 4 M

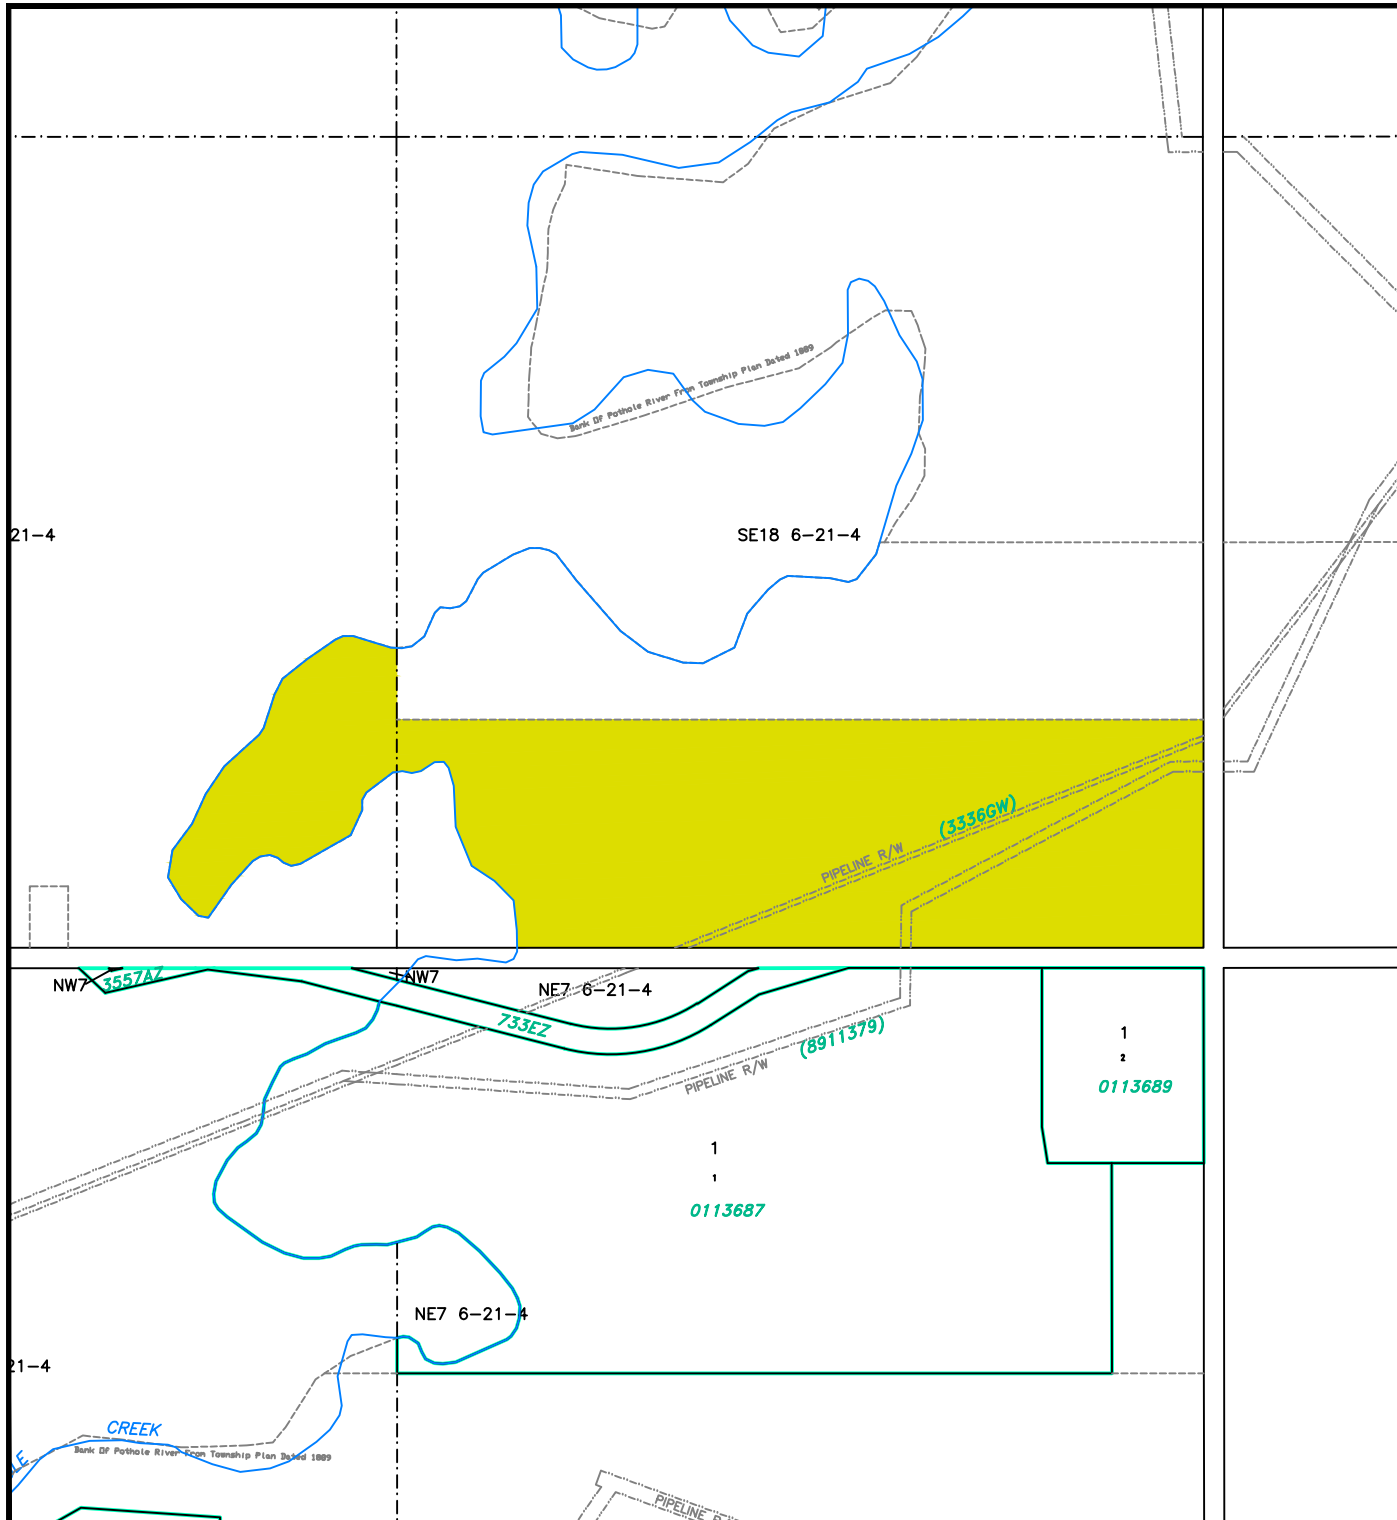

LAND USE DISTRICTS

Bylaw No: 762.2021

Date: May 25, 2021

Amended To Bylaw #: 795/2021

- AGRICULTURAL - AG
- HAMLET - H
- SINGLE-LOT COUNTRY RESIDENTIAL - SCR
- GROUPED COUNTRY RESIDENTIAL - 1 - GCR -1
- GROUPED COUNTRY RESIDENTIAL - 2 - GCR-2
- RURAL SMALL HOLDINGS - RSH
- RURAL RECREATIONAL - RR
- RURAL COMMERCIAL/INDUSTRIAL 1 - RCI 1
- RURAL COMMERCIAL/INDUSTRIAL 2 - RCI 2
- RURAL COMMERCIAL/INDUSTRIAL 3 - RCI 3
- DIRECT CONTROL - DC
- DESIGNATED HAMLET/URBAN BOUNDARY

SCALE 1:7500

MAP PREPARED BY:
OLDMAN RIVER REGIONAL SERVICES COMMISSION
3105 180A AVENUE NORTH, LETHBRIDGE, ALBERTA
TEL: 326-1344 TTY: 326-1344
"NOT RESPONSIBLE FOR ERRORS OR OMISSIONS"




May 28, 2026 N:\Cardston-County\Cardston County LUD & Land Use Redesignations\
Cardston County LUB 762.2021 May 2021 (LUD Maps Amended to Bylaw 870.2026).dwg

CARDSTON COUNTY LAND USE DISTRICTS

MAP 70

LOT 5 ; BLOCK 1; PLAN 1811108
LOT 6; BLOCK 1; PLAN 1811111
WITHIN NW 1/4 SEC 10
TWP 1, RGE 27, W 4 M

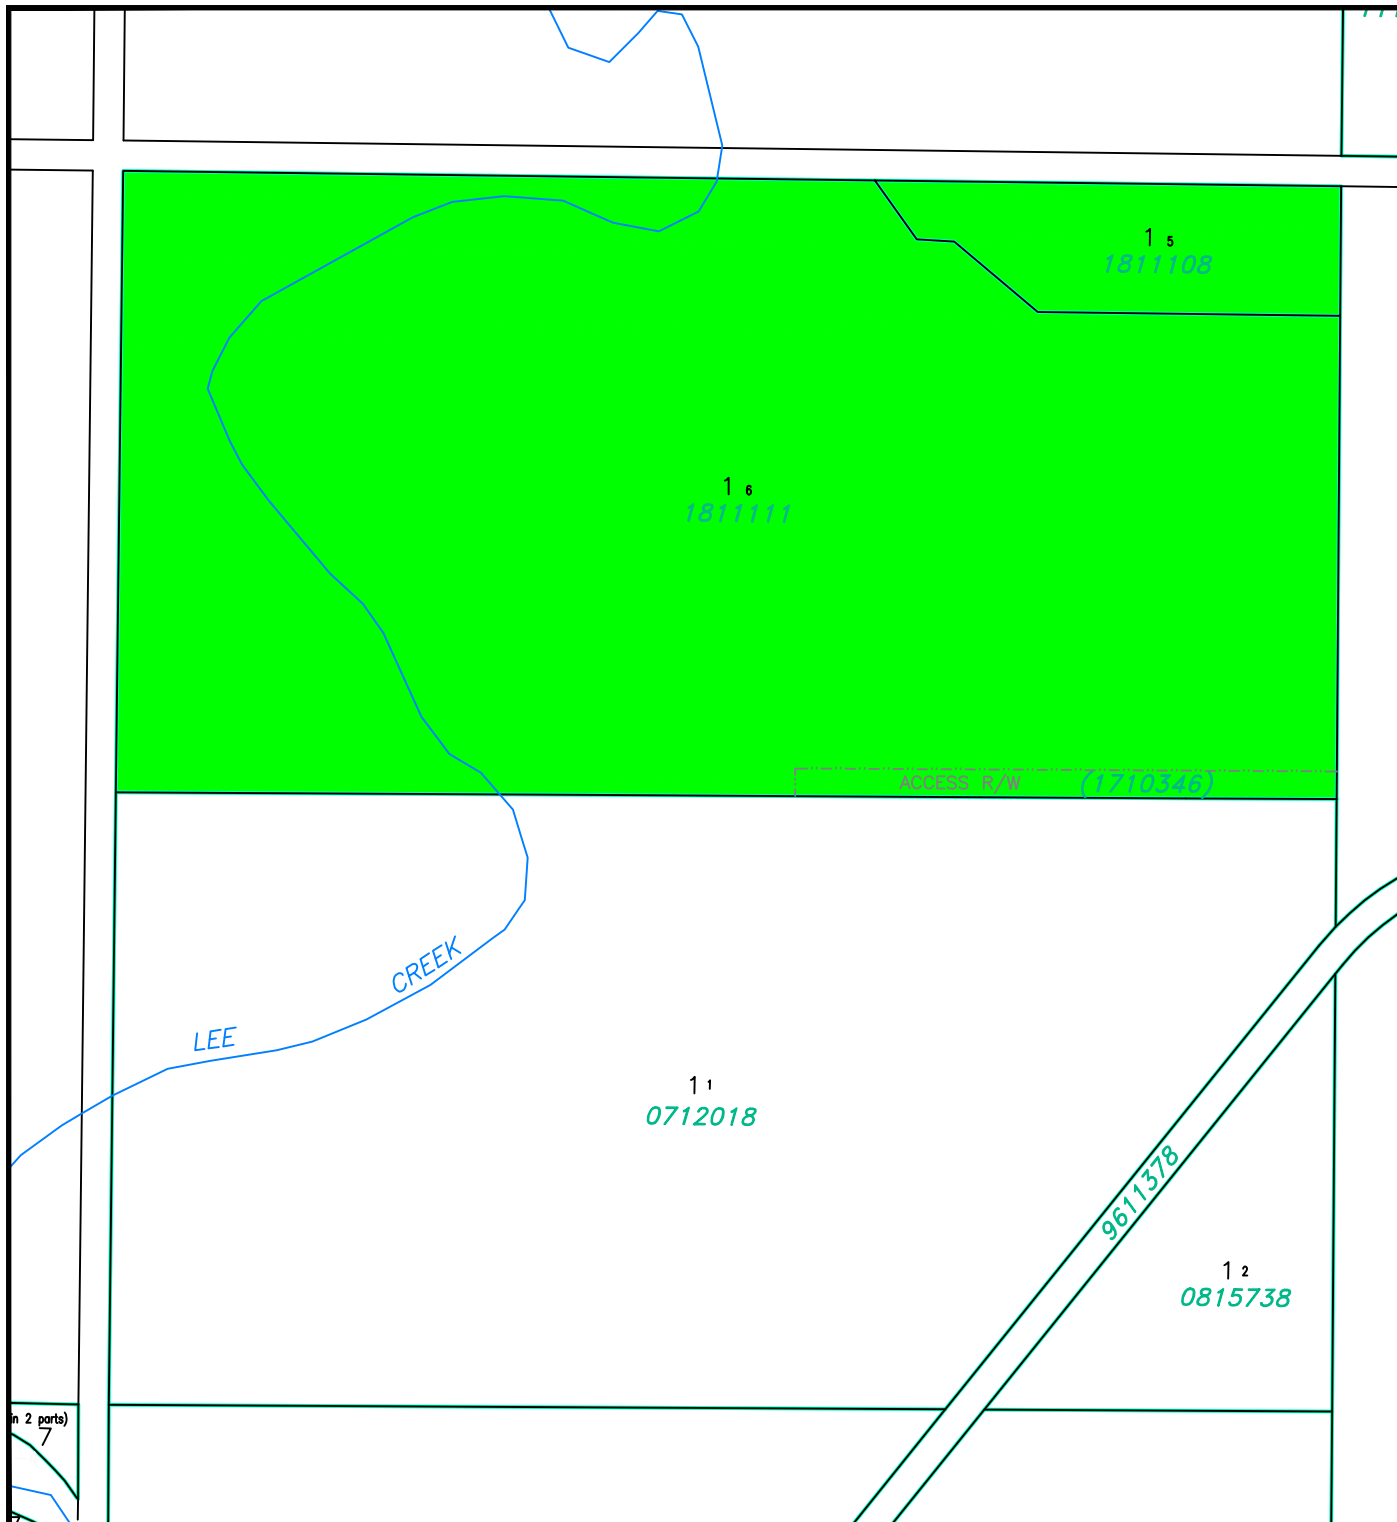

LAND USE DISTRICTS

Bylaw No: 762.2021
Date: May 25, 2021
Amended To Bylaw #: 799/2022

- AGRICULTURAL - AG
- HAMLET - H
- SINGLE-LOT COUNTRY RESIDENTIAL - SCR
- GROUPED COUNTRY RESIDENTIAL - 1 - GCR -1
- GROUPED COUNTRY RESIDENTIAL - 2 - GCR-2
- RURAL SMALL HOLDINGS - RSH
- RURAL RECREATIONAL - RR
- RURAL COMMERCIAL/INDUSTRIAL 1 - RCI 1
- RURAL COMMERCIAL/INDUSTRIAL 2 - RCI 2
- RURAL COMMERCIAL/INDUSTRIAL 3 - RCI 3
- DIRECT CONTROL - DC
- DESIGNATED HAMLET/URBAN BOUNDARY

SCALE 1:5000

MAP PREPARED BY:
OLDMAN RIVER REGIONAL SERVICES COMMISSION
3105 180A AVENUE NORTH, LETHBRIDGE, ALBERTA
TEL. 329-1344 TTY 329-
"NOT RESPONSIBLE FOR ERRORS OR OMISSIONS"




May 28, 2026 N:\Cardston-County\Cardston County LUD & Land Use Redesignations\
Cardston County LUB 762.2021 May 2021 (LUD Maps Amended to Bylaw 870.2026).dwg

CARDSTON COUNTY LAND USE DISTRICTS

MAP 71

PORTION OF
LOTS 2 & 3; BLOCK 1; PLAN 2410076
WITHIN NW 1/4 SEC 19
TWP 4, RGE 27, W 4 M

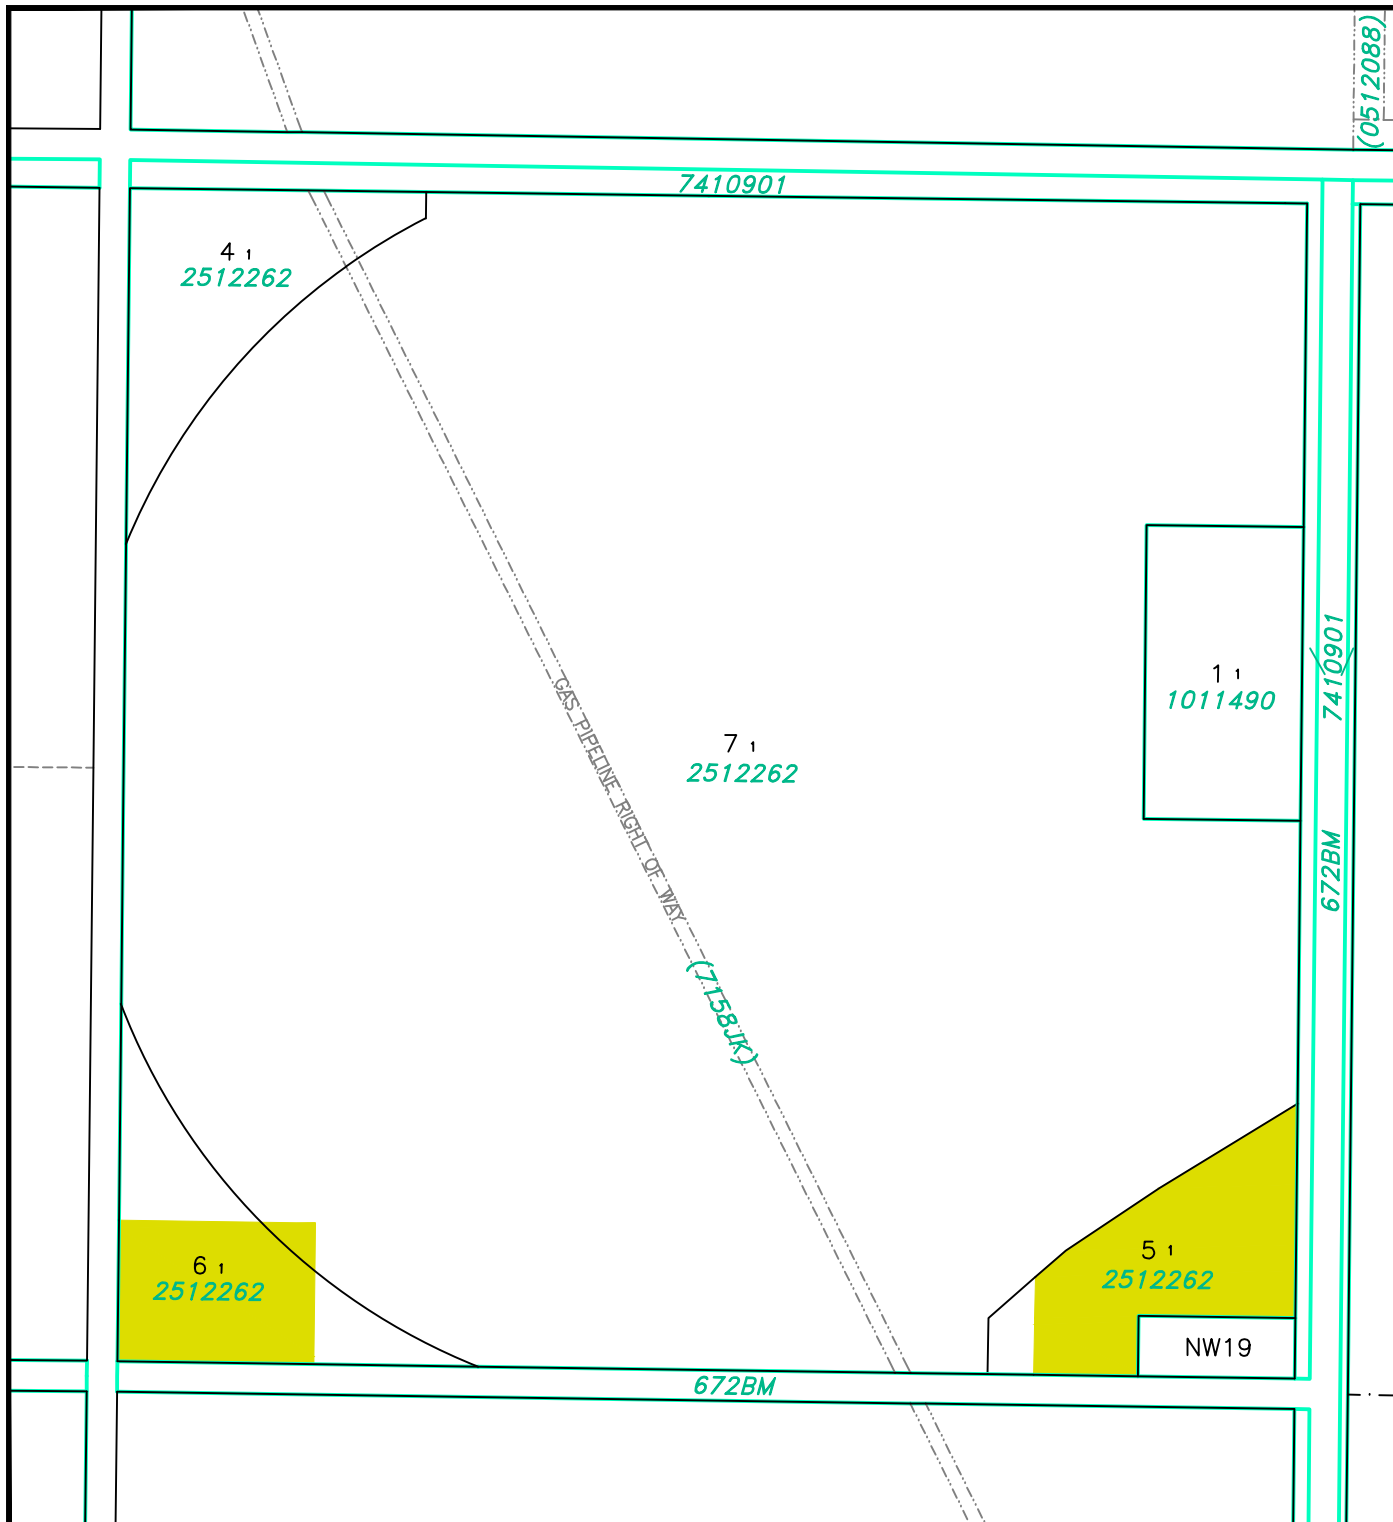

LAND USE DISTRICTS

Bylaw No: 762.2021

Date: May 25, 2021

Amended To Bylaw #: 810/2022

- AGRICULTURAL - AG
- HAMLET - H
- SINGLE-LOT COUNTRY RESIDENTIAL - SCR
- GROUPED COUNTRY RESIDENTIAL - 1 - GCR-1
- GROUPED COUNTRY RESIDENTIAL - 2 - GCR-2
- RURAL SMALL HOLDINGS - RSH
- RURAL RECREATIONAL - RR
- RURAL COMMERCIAL/INDUSTRIAL 1 - RCI 1
- RURAL COMMERCIAL/INDUSTRIAL 2 - RCI 2
- RURAL COMMERCIAL/INDUSTRIAL 3 - RCI 3
- DIRECT CONTROL - DC
- DESIGNATED HAMLET/URBAN BOUNDARY

SCALE 1:5000

MAP PREPARED BY:
OLDMAN RIVER REGIONAL SERVICES COMMISSION
3105 180A AVENUE NORTH, LETHBRIDGE, ALBERTA
T4N 3B8
TEL: 326-1344
"NOT RESPONSIBLE FOR ERRORS OR OMISSIONS"




May 28, 2026 N:\Cardston-County\Cardston County LUD & Land Use Redesignations\
Cardston County LUB 762.2021 May 2021 (LUD Maps Amended to Bylaw 870.2026).dwg

CARDSTON COUNTY LAND USE DISTRICTS

MAP 72

PORTION OF
SW 1/4 SEC 4 &
SE 1/4 SEC 5
TWP 3, RGE 25, W 4 M

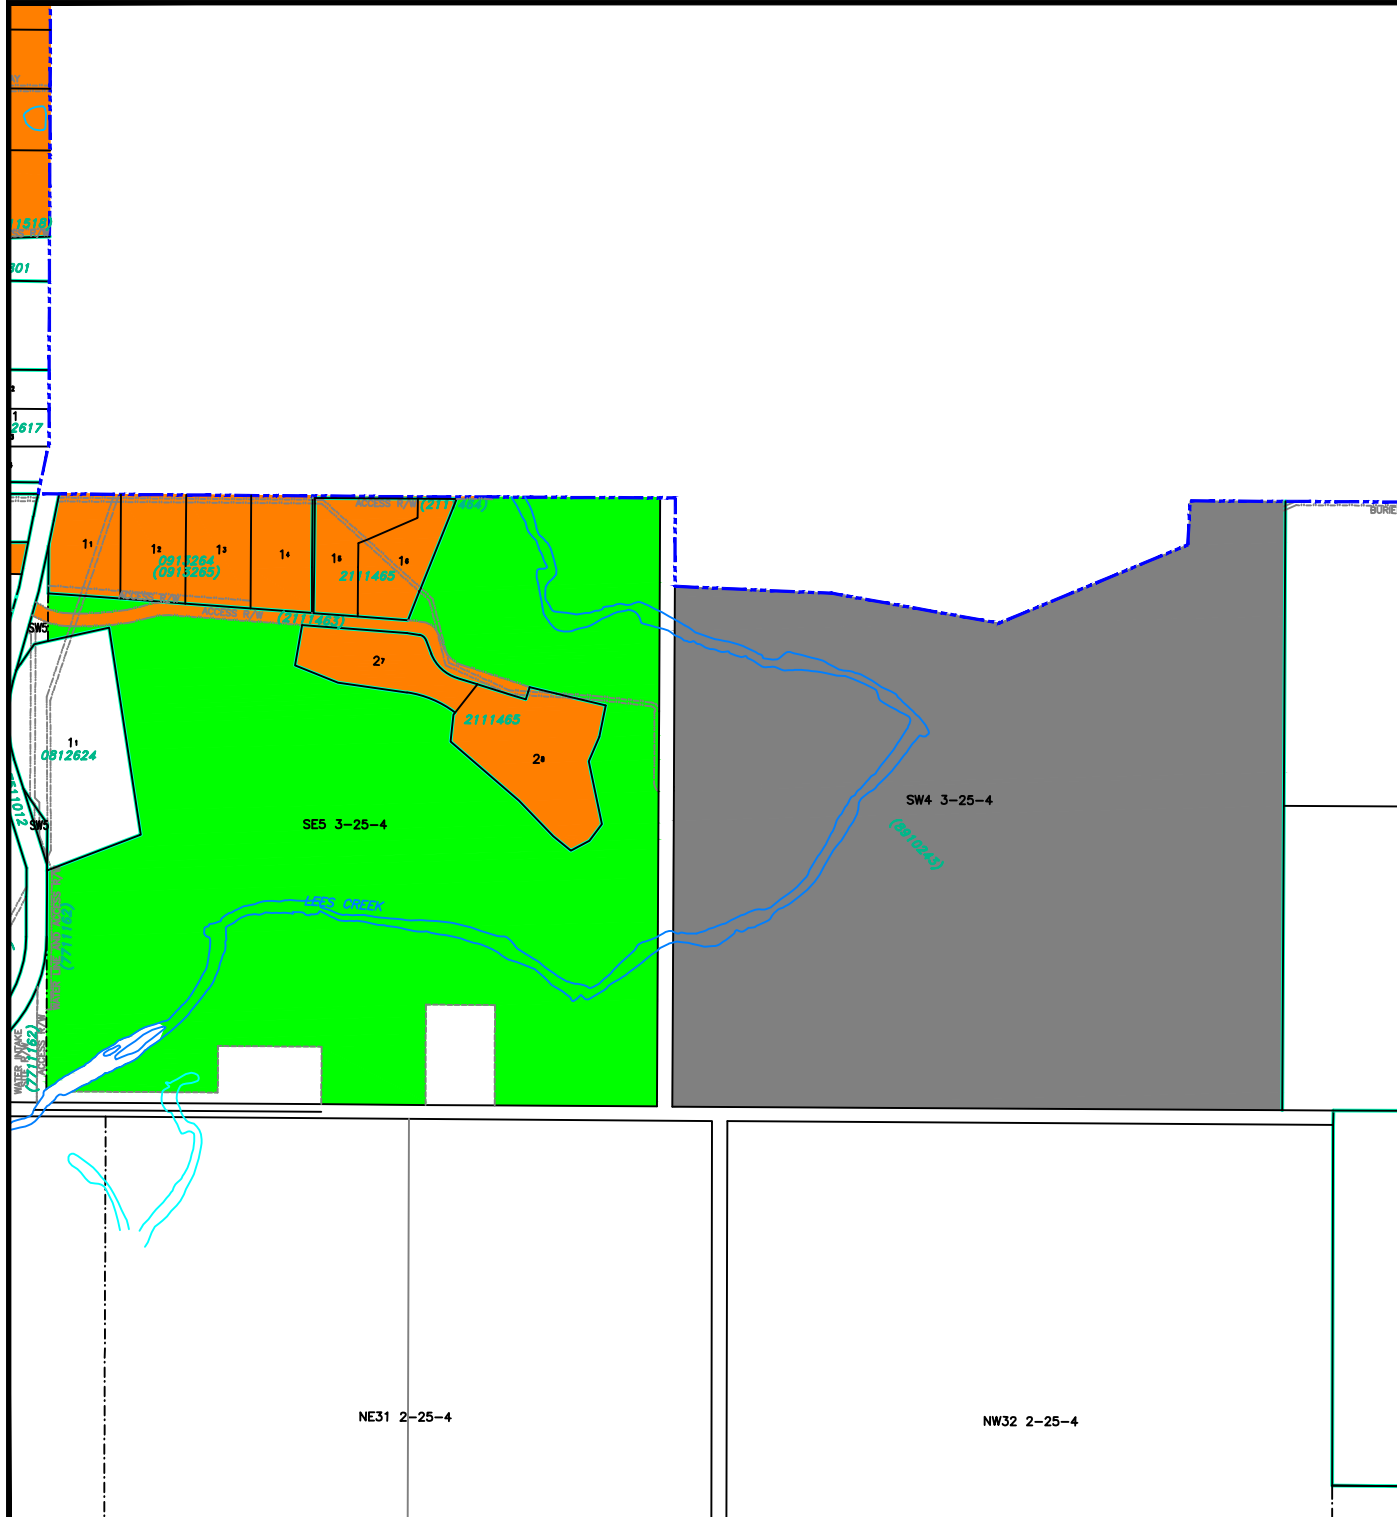

LAND USE DISTRICTS

Bylaw No: 762.2021

Date: May 25, 2021

Amended To Bylaw #: 813/2023


- AGRICULTURAL - AG
- HAMLET - H
- SINGLE-LOT COUNTRY RESIDENTIAL - SCR
- GROUPED COUNTRY RESIDENTIAL - 1 - GCR -1
- GROUPED COUNTRY RESIDENTIAL - 2 - GCR-2
- RURAL SMALL HOLDINGS - RSH
- RURAL RECREATIONAL - RR
- RURAL COMMERCIAL/INDUSTRIAL 1 - RCI 1
- RURAL COMMERCIAL/INDUSTRIAL 2 - RCI 2
- RURAL COMMERCIAL/INDUSTRIAL 3 - RCI 3
- DIRECT CONTROL - DC
- DESIGNATED HAMLET/URBAN BOUNDARY

SCALE 1:10000

MAP PREPARED BY:
OLDMAN RIVER REGIONAL SERVICES COMMISSION
3105 180A AVENUE NORTH, LETHBRIDGE, ALBERTA
TEL: 329-1344 TTY: 329-1344
"NOT RESPONSIBLE FOR ERRORS OR OMISSIONS"



May 28, 2026 N:\Cardston-County\Cardston County LUD & Land Use Redesignations\
Cardston County LUB 762.2021 May 2021 (LUD Maps Amended to Bylaw 870.2026).dwg

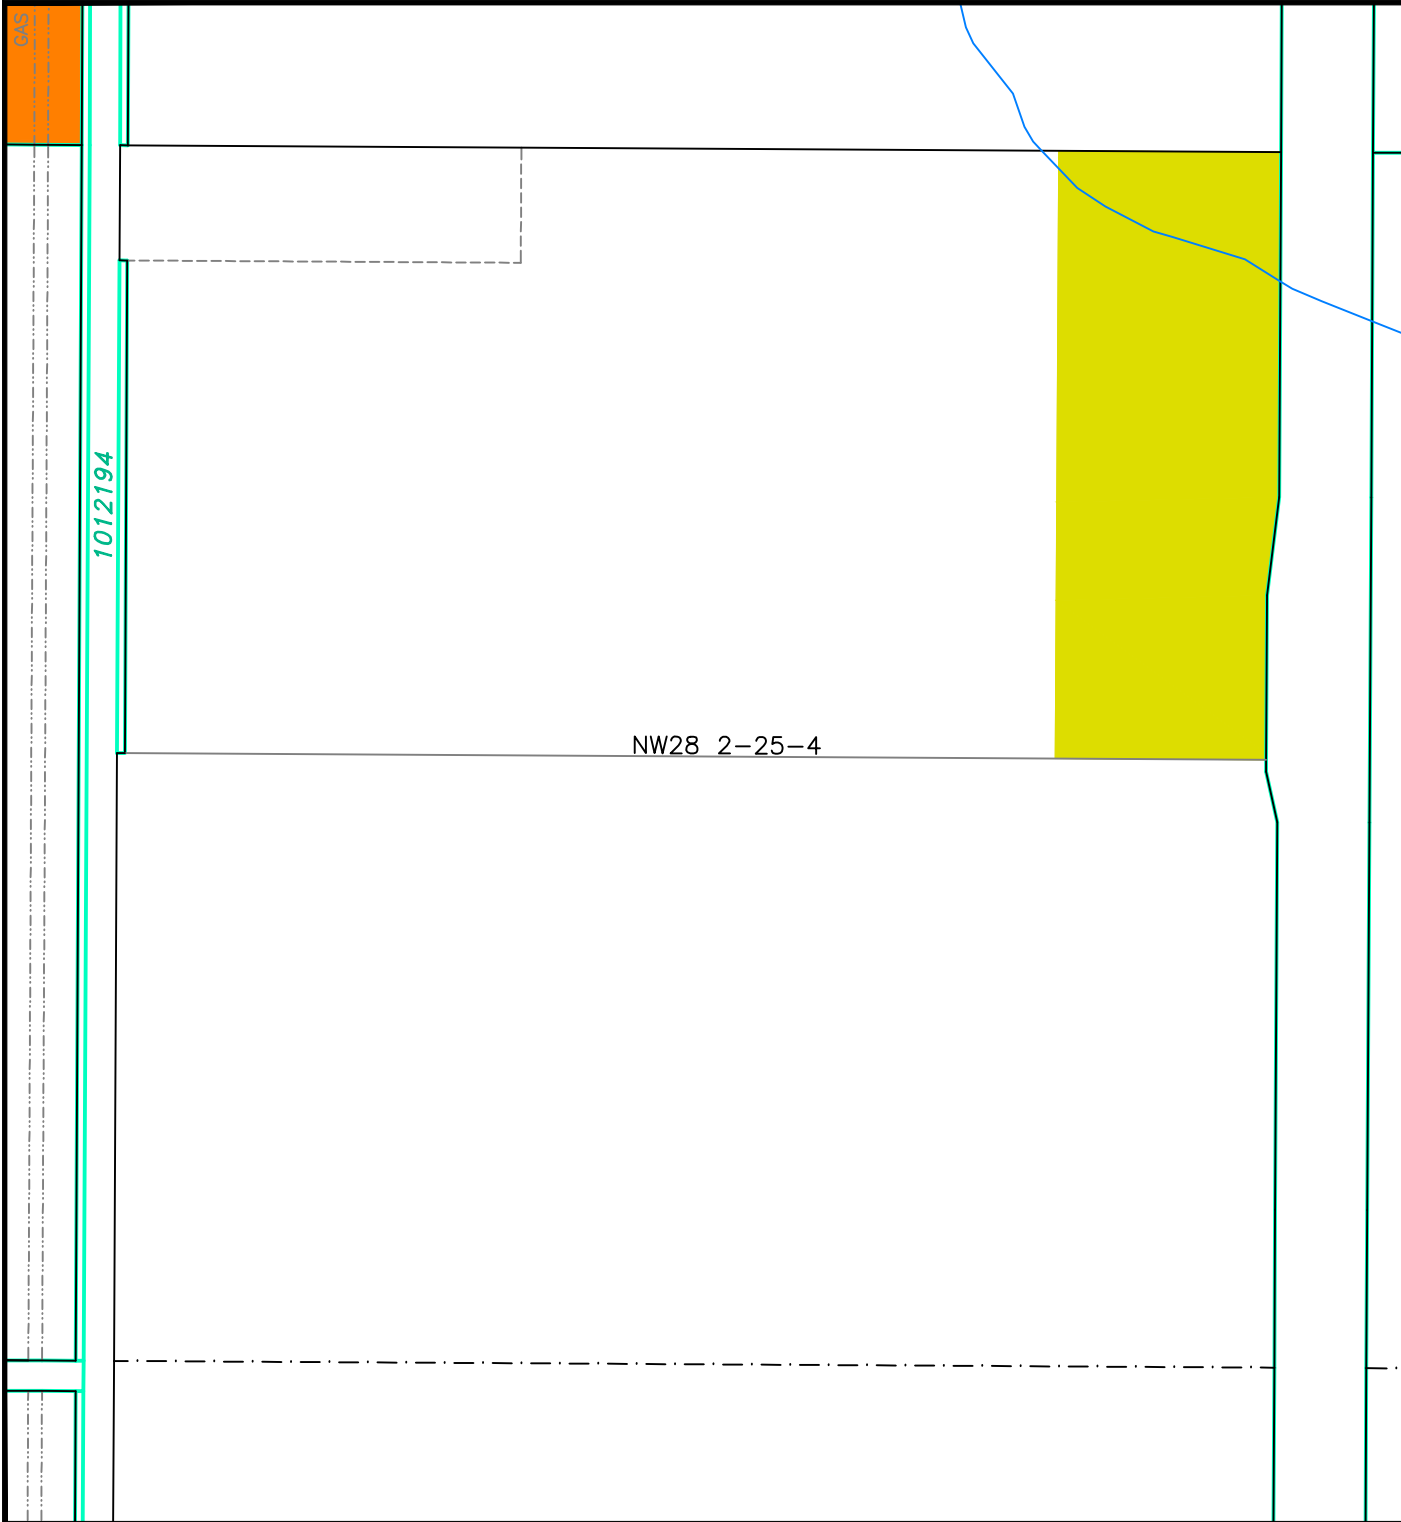

CARDSTON COUNTY LAND USE DISTRICTS

MAP 73

PORTION OF
NW 1/4 SEC 28
TWP 2, RGE 25, W 4 M

LAND USE DISTRICTS

Bylaw No: 762.2021

Date: May 25, 2021

Amended To Bylaw #: 815/2023

- AGRICULTURAL - AG
- HAMLET - H
- SINGLE-LOT COUNTRY RESIDENTIAL - SCR
- GROUPED COUNTRY RESIDENTIAL - 1 - GCR -1
- GROUPED COUNTRY RESIDENTIAL - 2 - GCR-2
- RURAL SMALL HOLDINGS - RSH
- RURAL RECREATIONAL - RR
- RURAL COMMERCIAL/INDUSTRIAL 1 - RCI 1
- RURAL COMMERCIAL/INDUSTRIAL 2 - RCI 2
- RURAL COMMERCIAL/INDUSTRIAL 3 - RCI 3
- DIRECT CONTROL - DC
- DESIGNATED HAMLET/URBAN BOUNDARY

SCALE 1:5000

MAP PREPARED BY:
OLDMAN RIVER REGIONAL SERVICES COMMISSION
3105 180A AVENUE NORTH, LETHBRIDGE, ALBERTA
TEL: 329-1344 TTY: 329-1344
"NOT RESPONSIBLE FOR ERRORS OR OMISSIONS"



May 28, 2026 N:\Cardston-County\Cardston County LUD & Land Use Redesignations\
Cardston County LUB 762.2021 May 2021 (LUD Maps Amended to Bylaw 870.2026).dwg

CARDSTON COUNTY LAND USE DISTRICTS

MAP 74

Lot 3 & Portion of Lot 4,
Block 1, Plan 2312052
NW 1/4 SEC 1 TWP 5, RGE 27, W 4 M

Village of Glenwood

NW1 5-27-4

1 4

2312052

1 3

1 2
0213258

12

LAND USE DISTRICTS

Bylaw No: 762.2021

Date: May 25, 2021

Amended To Bylaw #: 816/2023

-  AGRICULTURAL - AG
-  HAMLET - H
-  SINGLE-LOT COUNTRY RESIDENTIAL - SCR
-  GROUPED COUNTRY RESIDENTIAL - 1 - GCR -1
-  GROUPED COUNTRY RESIDENTIAL - 2 - GCR-2
-  RURAL SMALL HOLDINGS - RSH
-  RURAL RECREATIONAL - RR
-  RURAL COMMERCIAL/INDUSTRIAL 1 - RCI 1
-  RURAL COMMERCIAL/INDUSTRIAL 2 - RCI 2
-  RURAL COMMERCIAL/INDUSTRIAL 3 - RCI 3
-  DIRECT CONTROL - DC
-  DESIGNATED HAMLET/URBAN BOUNDARY

SCALE 1:5000

MAP PREPARED BY:
OLDMAN RIVER REGIONAL SERVICES COMMISSION
3105 180A AVENUE NORTH, LETHBRIDGE, ALBERTA
TEL: 329-1344 TTY: 329-1344
"NOT RESPONSIBLE FOR ERRORS OR OMISSIONS"




May 28, 2026 N:\Cardston-County\Cardston County LUD & Land Use Redesignations\
Cardston County LUB 762.2021 May 2021 (LUD Maps Amended to Bylaw 870.2026).dwg

CARDSTON COUNTY LAND USE DISTRICTS

MAP 75

Portion of LSD 2 Within
SE 1/4 SEC 22 TWP 2, RGE 25, W 4 M

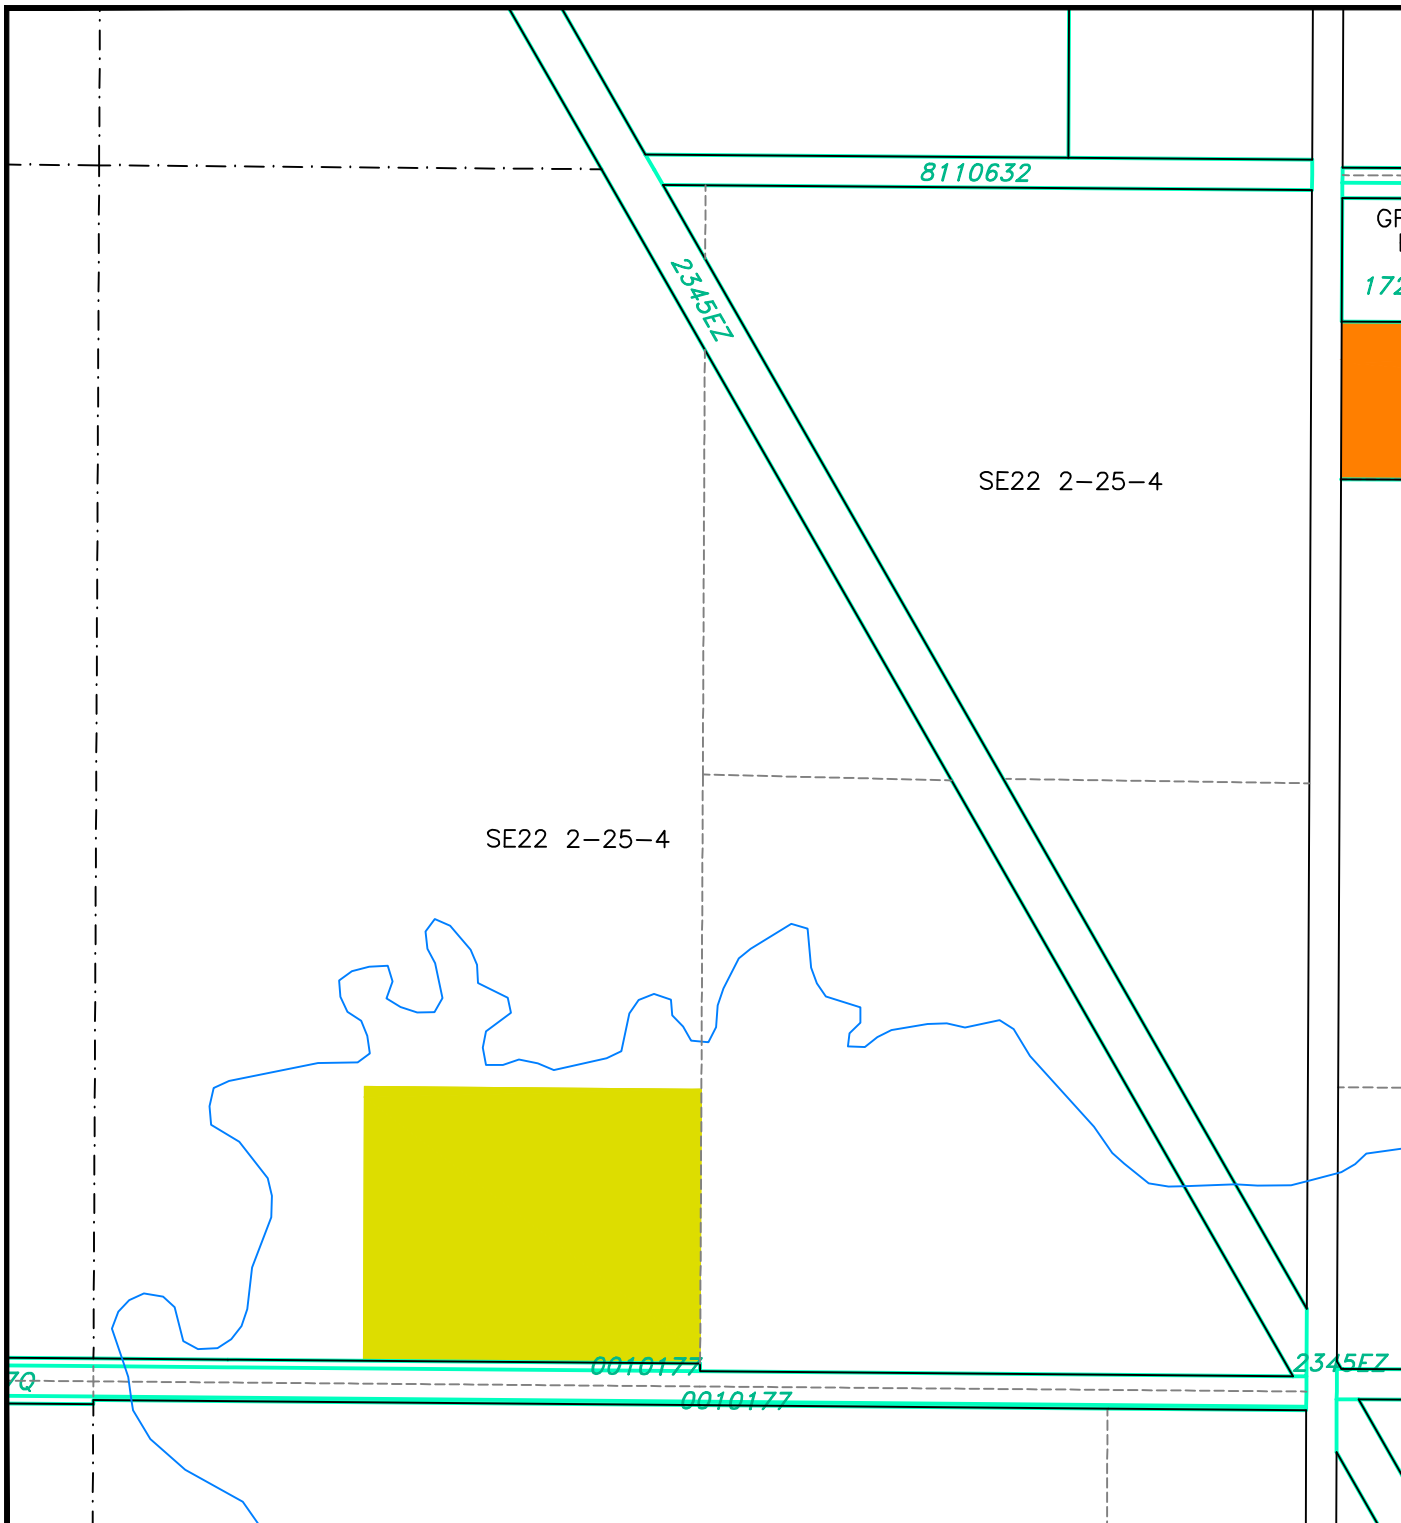

LAND USE DISTRICTS

Bylaw No: 762.2021
Date: May 25, 2021
Amended To Bylaw #: 832/2024

- AGRICULTURAL - AG
- HAMLET - H
- SINGLE-LOT COUNTRY RESIDENTIAL - SCR
- GROUPED COUNTRY RESIDENTIAL - 1 - GCR -1
- GROUPED COUNTRY RESIDENTIAL - 2 - GCR-2
- RURAL SMALL HOLDINGS - RSH
- RURAL RECREATIONAL - RR
- RURAL COMMERCIAL/INDUSTRIAL 1 - RCI 1
- RURAL COMMERCIAL/INDUSTRIAL 2 - RCI 2
- RURAL COMMERCIAL/INDUSTRIAL 3 - RCI 3
- DIRECT CONTROL - DC
- DESIGNATED HAMLET/URBAN BOUNDARY

SCALE 1:5000

MAP PREPARED BY:
OLDMAN RIVER REGIONAL SERVICES COMMISSION
3105 180A AVENUE NORTH, LETHBRIDGE, ALBERTA
TEL: 326-1344 TTY: 326-1344
"NOT RESPONSIBLE FOR ERRORS OR OMISSIONS"




May 28, 2026 N:\Cardston-County\Cardston County LUD & Land Use Redesignations\
Cardston County LUB 762.2021 May 2021 (LUD Maps Amended to Bylaw 870.2026).dwg

CARDSTON COUNTY LAND USE DISTRICTS

MAP 76

Portion of LSD 9 Within
NE 1/4 SEC 33 TWP 2, RGE 25, W 4 M

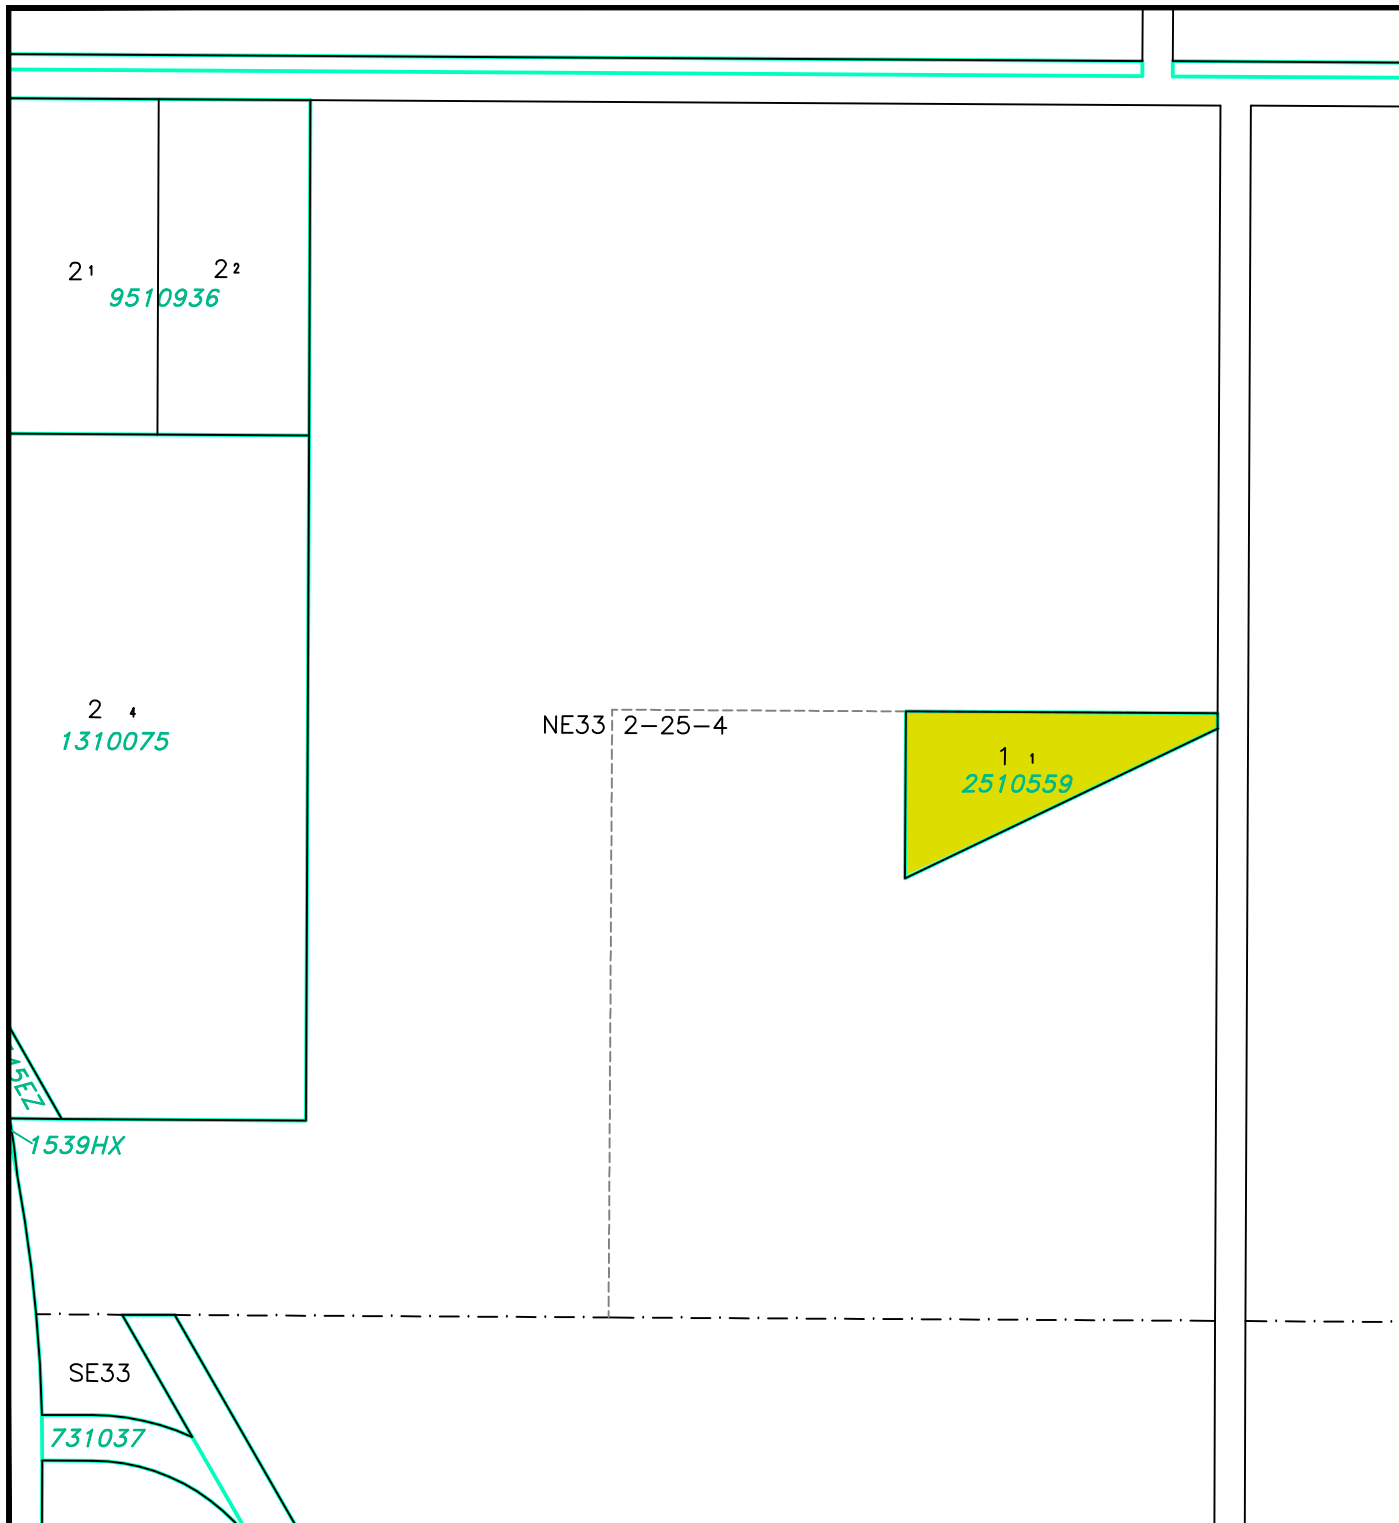

LAND USE DISTRICTS

Bylaw No: 762.2021
Date: May 25, 2021
Amended To Bylaw #: 839/2024

-  AGRICULTURAL - AG
-  HAMLET - H
-  SINGLE-LOT COUNTRY RESIDENTIAL - SCR
-  GROUPED COUNTRY RESIDENTIAL - 1 - GCR -1
-  GROUPED COUNTRY RESIDENTIAL - 2 - GCR-2
-  RURAL SMALL HOLDINGS - RSH
-  RURAL RECREATIONAL - RR
-  RURAL COMMERCIAL/INDUSTRIAL 1 - RCI 1
-  RURAL COMMERCIAL/INDUSTRIAL 2 - RCI 2
-  RURAL COMMERCIAL/INDUSTRIAL 3 - RCI 3
-  DIRECT CONTROL - DC
-  DESIGNATED HAMLET/URBAN BOUNDARY

SCALE 1:5000

MAP PREPARED BY:
OLDMAN RIVER REGIONAL SERVICES COMMISSION
3105 180th AVENUE NORTH, LETHBRIDGE, ALBERTA
TEL: 329-1344 TTY: 329-1344
"NOT RESPONSIBLE FOR ERRORS OR OMISSIONS"




May 28, 2026 N:\Cardston-County\Cardston County LUD & Land Use Redesignations\
Cardston County LUB 762.2021 May 2021 (LUD Maps Amended to Bylaw 870.2026).dwg

CARDSTON COUNTY LAND USE DISTRICTS

MAP 77

Portion of Lots 2 & 3, Block 1,
Plan 1411349 within
SE 1/4 SEC 22 TWP 2, RGE 25, W 4 M

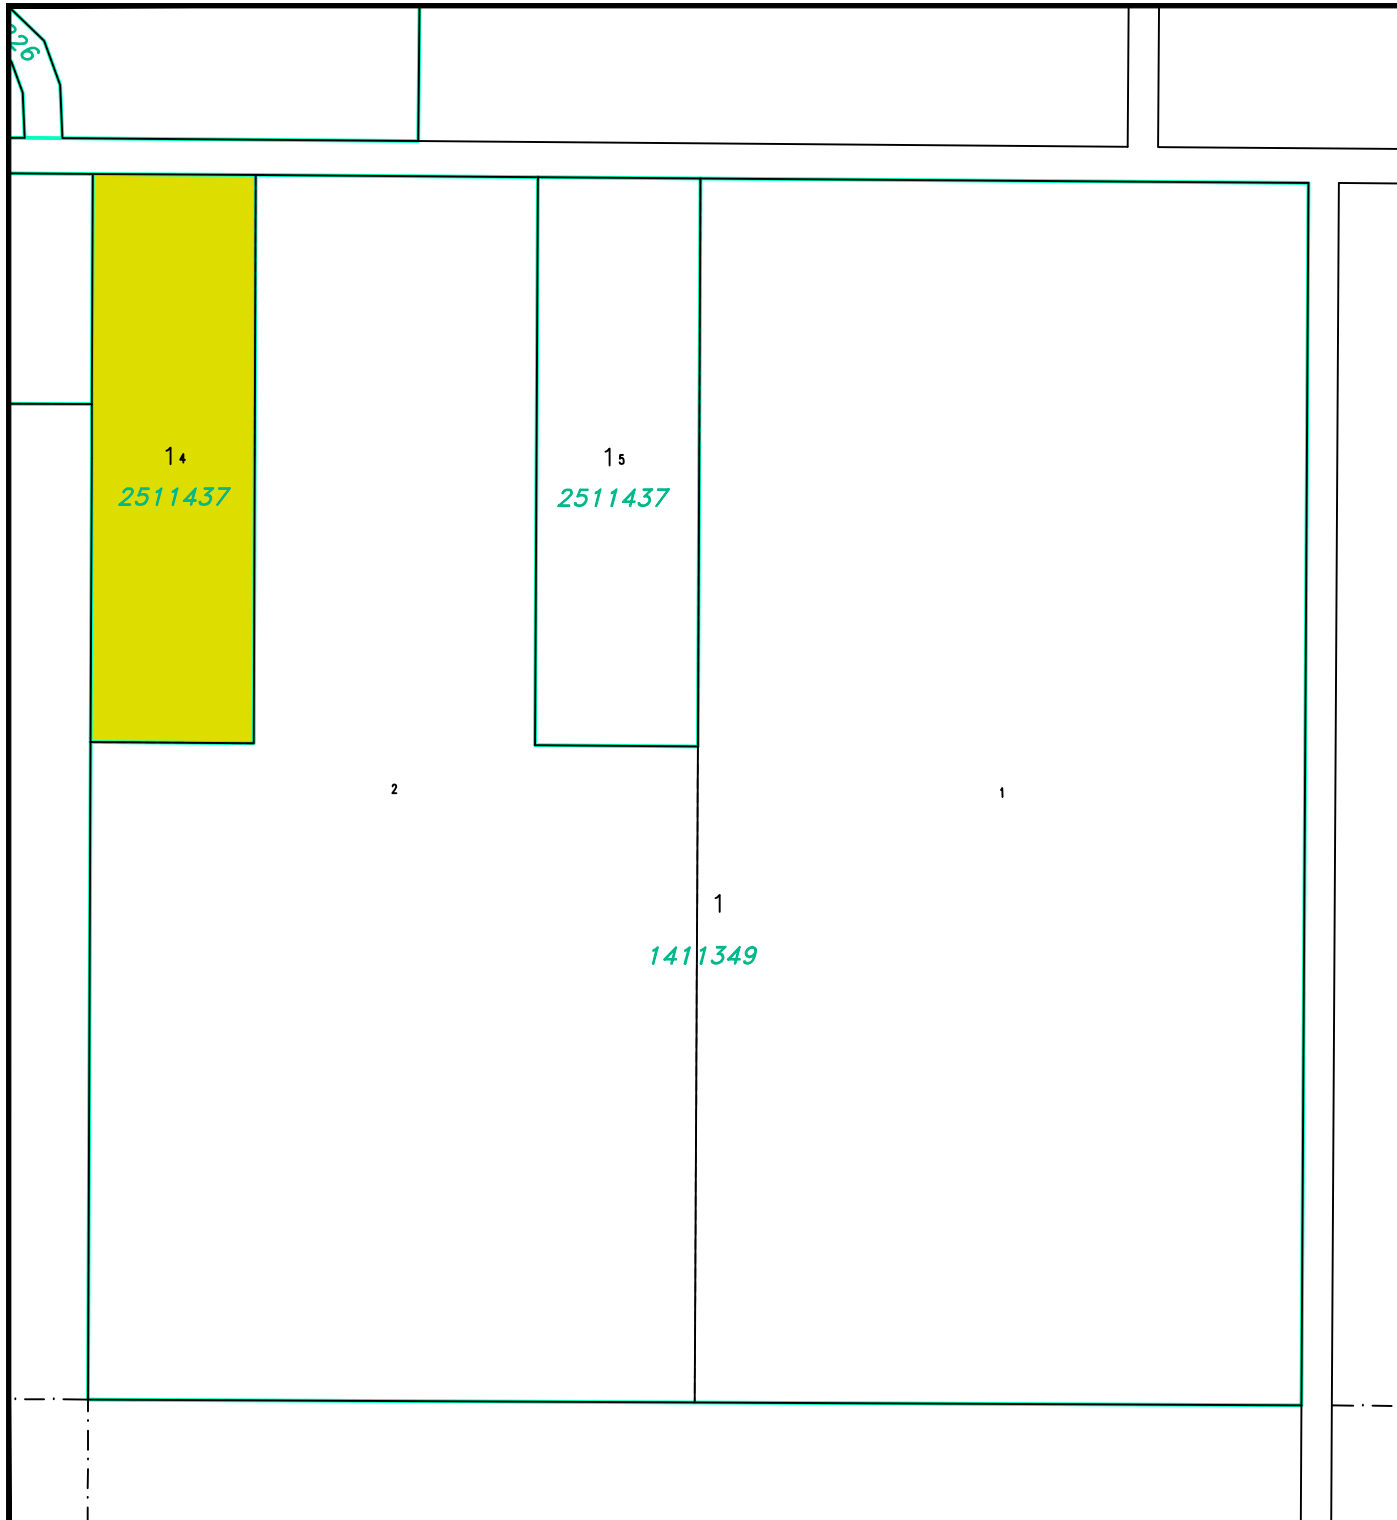

LAND USE DISTRICTS

Bylaw No: 762.2021
Date: May 25, 2021
Amended To Bylaw #: 840/2024

-  AGRICULTURAL - AG
-  HAMLET - H
-  SINGLE-LOT COUNTRY RESIDENTIAL - SCR
-  GROUPED COUNTRY RESIDENTIAL - 1 - GCR -1
-  GROUPED COUNTRY RESIDENTIAL - 2 - GCR-2
-  RURAL SMALL HOLDINGS - RSH
-  RURAL RECREATIONAL - RR
-  RURAL COMMERCIAL/INDUSTRIAL 1 - RCI 1
-  RURAL COMMERCIAL/INDUSTRIAL 2 - RCI 2
-  RURAL COMMERCIAL/INDUSTRIAL 3 - RCI 3
-  DIRECT CONTROL - DC
-  DESIGNATED HAMLET/URBAN BOUNDARY

SCALE 1:5000

MAP PREPARED BY:
OLDMAN RIVER REGIONAL SERVICES COMMISSION
3105 180A AVENUE NORTH, LETHBRIDGE, ALBERTA
TEL: 329-1344 TTY: 329-1344
"NOT RESPONSIBLE FOR ERRORS OR OMISSIONS"




May 28, 2026 N:\Cardston-County\Cardston County LUD & Land Use Redesignations\
Cardston County LUB 762.2021 May 2021 (LUD Maps Amended to Bylaw 870.2026).dwg

CARDSTON COUNTY LAND USE DISTRICTS

MAP 78

Portions of
SW 1/4 SEC 16 TWP 6, RGE 21, W 4 M

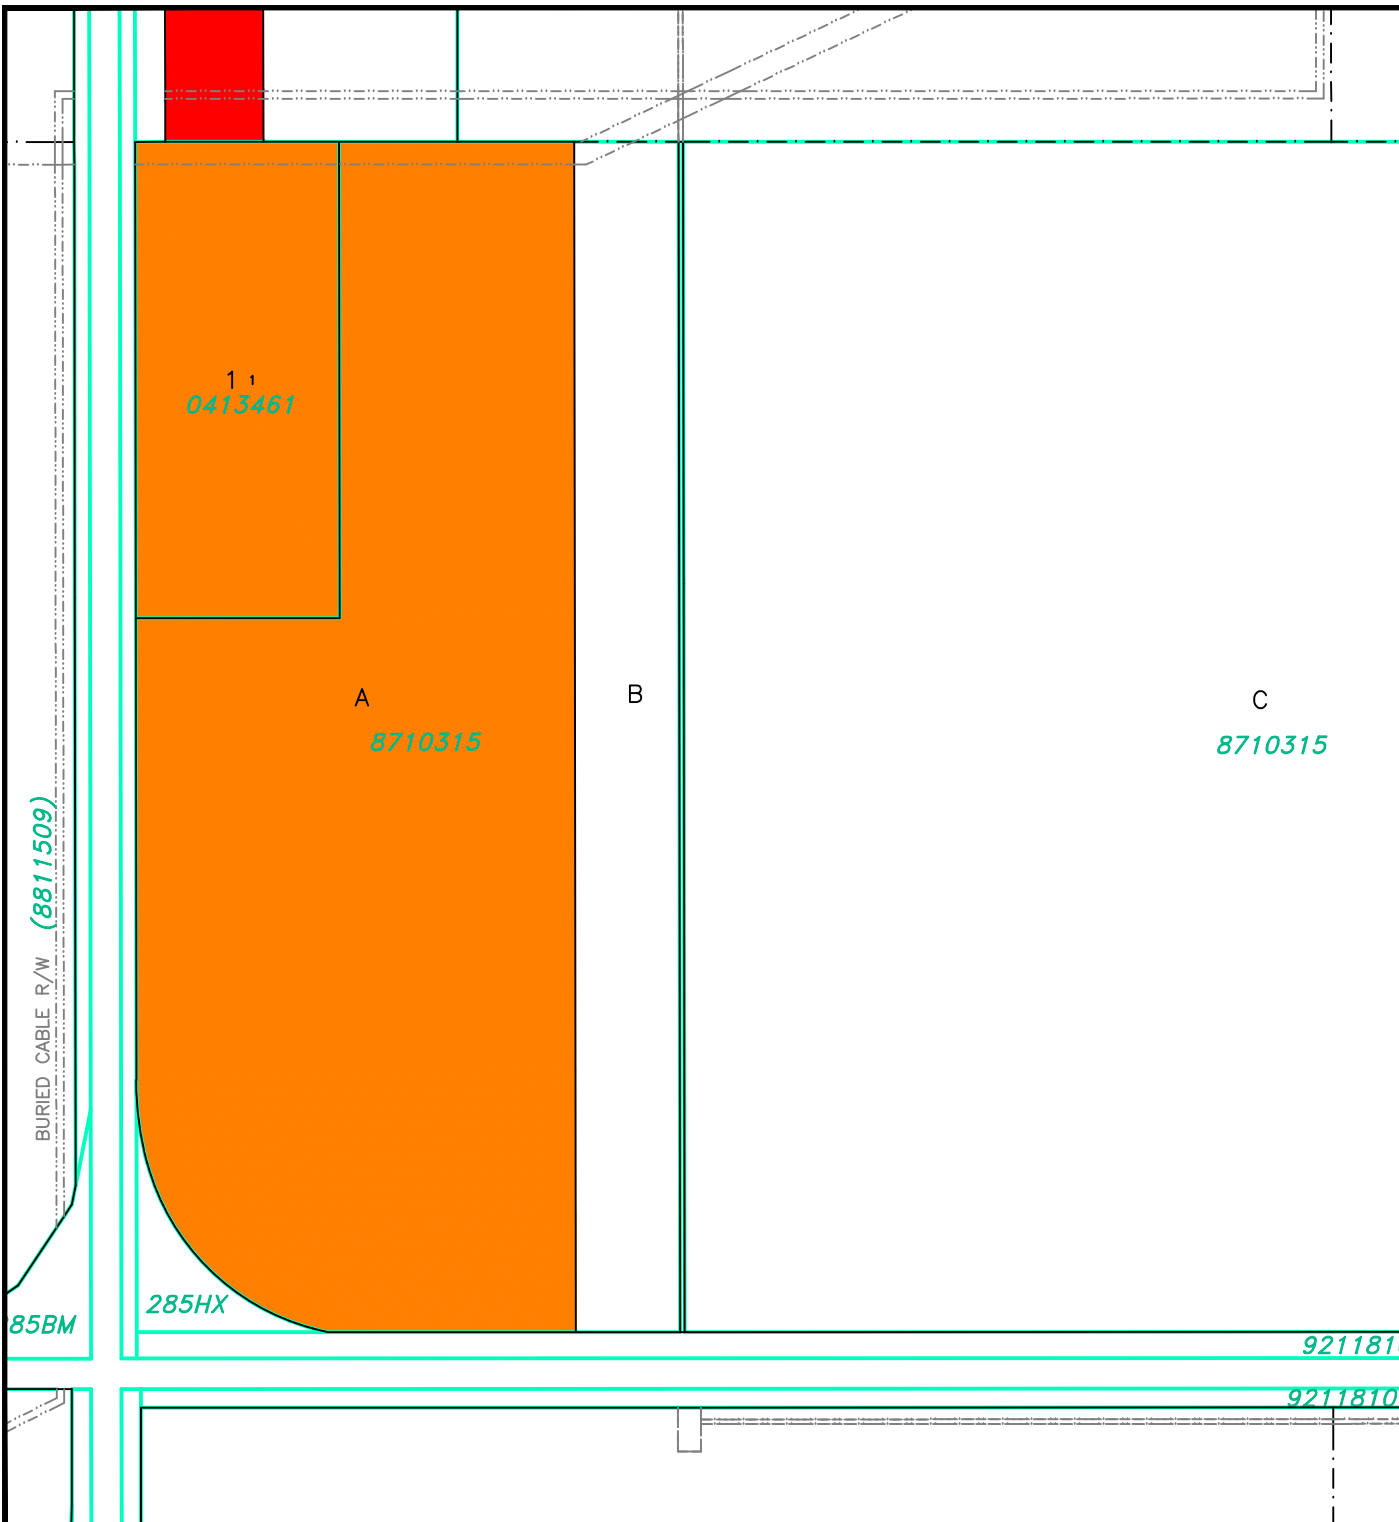

LAND USE DISTRICTS

Bylaw No: 762.2021
Date: May 25, 2021
Amended To Bylaw #: 868.2026

- AGRICULTURAL - AG
- HAMLET - H
- SINGLE-LOT COUNTRY RESIDENTIAL - SCR
- GROUPED COUNTRY RESIDENTIAL - 1 - GCR-1
- GROUPED COUNTRY RESIDENTIAL - 2 - GCR-2
- RURAL SMALL HOLDINGS - RSH
- RURAL RECREATIONAL - RR
- RURAL COMMERCIAL/INDUSTRIAL 1 - RCI 1
- RURAL COMMERCIAL/INDUSTRIAL 2 - RCI 2
- RURAL COMMERCIAL/INDUSTRIAL 3 - RCI 3
- DIRECT CONTROL - DC
- DESIGNATED HAMLET/URBAN BOUNDARY

SCALE 1:5000

MAP PREPARED BY:
OLDMAN RIVER REGIONAL SERVICES COMMISSION
3105 180A AVENUE NORTH, LETHBRIDGE, ALBERTA
TEL: 329-1344 TTY: 329-1344
"NOT RESPONSIBLE FOR ERRORS OR OMISSIONS"



May 28, 2026 N:\Cardston-County\Cardston County LUD & Land Use Redesignations\
Cardston County LUB 762.2021 May 2021 (LUD Maps Amended to Bylaw 870.2026).dwg

CARDSTON COUNTY LAND USE DISTRICTS

MAP 79

NE1/4 SEC 2 TWP 1, RGE 21, W 4 M

NE2 1-21-4

1
8711469

LAND USE DISTRICTS

Bylaw No: 762.2021

Date: May 25, 2021

Amended To Bylaw #: 850.2025

-  AGRICULTURAL - AG
-  HAMLET - H
-  SINGLE-LOT COUNTRY RESIDENTIAL - SCR
-  GROUPED COUNTRY RESIDENTIAL - 1 - GCR -1
-  GROUPED COUNTRY RESIDENTIAL - 2 - GCR-2
-  RURAL SMALL HOLDINGS - RSH
-  RURAL RECREATIONAL - RR
-  RURAL COMMERCIAL/INDUSTRIAL 1 - RCI 1
-  RURAL COMMERCIAL/INDUSTRIAL 2 - RCI 2
-  RURAL COMMERCIAL/INDUSTRIAL 3 - RCI 3
-  DIRECT CONTROL - DC
-  DESIGNATED HAMLET/URBAN BOUNDARY

SCALE 1:5000

MAP PREPARED BY:
OLDMAN RIVER REGIONAL SERVICES COMMISSION
3105 180A AVENUE NORTH, LETHBRIDGE, ALBERTA
TEL: 329-1344 TTY: 329-
"NOT RESPONSIBLE FOR ERRORS OR OMISSIONS"




May 28, 2026 N:\Cardston-County\Cardston County LUD & Land Use Redesignations\
Cardston County LUB 762.2021 May 2021 (LUD Maps Amended to Bylaw 870.2026).dwg

CARDSTON COUNTY LAND USE DISTRICTS

MAP 80

SE1/4 SEC 10 TWP 5, RGE 22, W 4 M

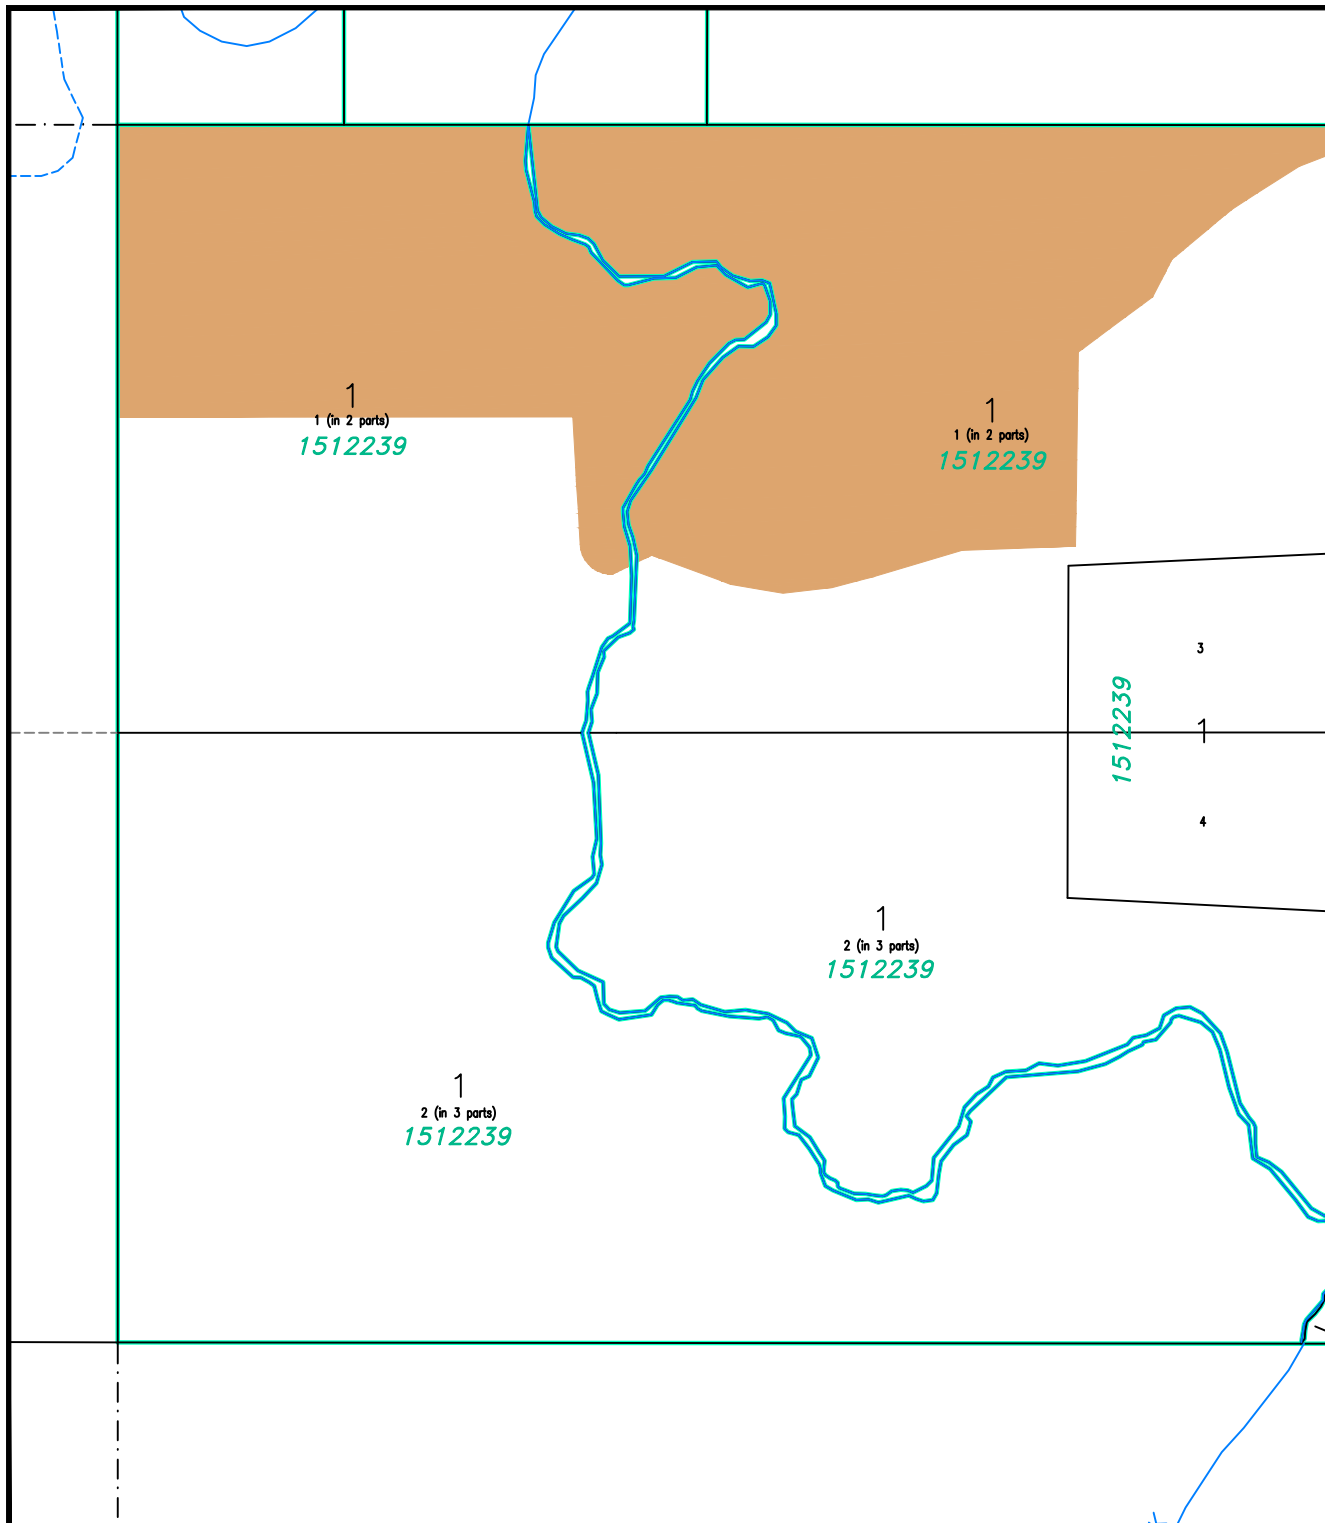

LAND USE DISTRICTS

Bylaw No: 762.2021

Date: May 25, 2021

Amended To Bylaw #: 855.2025

- AGRICULTURAL - AG
- HAMLET - H
- SINGLE-LOT COUNTRY RESIDENTIAL - SCR
- GROUPED COUNTRY RESIDENTIAL - 1 - GCR -1
- GROUPED COUNTRY RESIDENTIAL - 2 - GCR-2
- RURAL SMALL HOLDINGS - RSH
- RURAL RECREATIONAL - RR
- RURAL COMMERCIAL/INDUSTRIAL 1 - RCI 1
- RURAL COMMERCIAL/INDUSTRIAL 2 - RCI 2
- RURAL COMMERCIAL/INDUSTRIAL 3 - RCI 3
- DIRECT CONTROL - DC
- DESIGNATED HAMLET/URBAN BOUNDARY

SCALE 1:5000

MAP PREPARED BY:
OLDMAN RIVER REGIONAL SERVICES COMMISSION
3105 180A AVENUE NORTH, LETHBRIDGE, ALBERTA
TEL: 329-1344 TTY: 329-1344
"NOT RESPONSIBLE FOR ERRORS OR OMISSIONS"



May 28, 2026 N:\Cardston-County\Cardston County LUD & Land Use Redesignations\
Cardston County LUB 762.2021 May 2021 (LUD Maps Amended to Bylaw 870.2026).dwg

SW27 2-27-4

821170 CANAL R/W

NW22 2-27-4

4020BM

NW22

9512112

8211644

11

1611993

CANAL R/W

NW22 2-27-4

11

4

CANAL R/W

1811045

21

(1811046)

ACCESS R/W

RVDOR NO 2

RESERVOIR NO 2

1811045

MAP 81

LOT 1, BLOCK 1, PLAN 1611993 IN
NW1/4 SEC 22 TWP 2, RGE 27, W 4 M

LAND USE DISTRICTS

Bylaw No: 762.2021

Date: May 25, 2021

Amended To Bylaw #: 861.2025

- | | |
|---|---|
|  | AGRICULTURAL - AG |
|  | HAMLET - H |
|  | SINGLE-LOT COUNTRY RESIDENTIAL - SCR |
|  | GROUPED COUNTRY RESIDENTIAL - 1 - GCR-1 |
|  | GROUPED COUNTRY RESIDENTIAL - 2 - GCR-2 |
|  | RURAL SMALL HOLDINGS - RSH |
|  | RURAL RECREATIONAL - RR |
|  | RURAL COMMERCIAL/INDUSTRIAL 1 - RCI 1 |
|  | RURAL COMMERCIAL/INDUSTRIAL 2 - RCI 2 |
|  | RURAL COMMERCIAL/INDUSTRIAL 3 - RCI 3 |
|  | DIRECT CONTROL - DC |
|  | DESIGNATED HAMLET/URBAN BOUNDARY |

SCALE 1:5000

MAP PREPARED BY:
OLDMAN RIVER REGIONAL SERVICES COMMISSION
3105 16th AVENUE NORTH, LETHBRIDGE, ALBERTA
TEL. 329-1344 T1H 5E8
"NOT RESPONSIBLE FOR ERRORS OR OMISSIONS"




May 28, 2026 N:\Cardston-County\Cardston County LUD & Land Use Redesignations\
Cardston County LUB 762.2021 May 2021 (LUD Maps Amended to Bylaw 870.2026).dwg

CARDSTON COUNTY LAND USE DISTRICTS

MAP 82

PORTION OF
LOT 4, BLOCK 2, PLAN 1912538 IN
NW 1/4 SEC 7, TWP 2, RGE 26, W 4 M

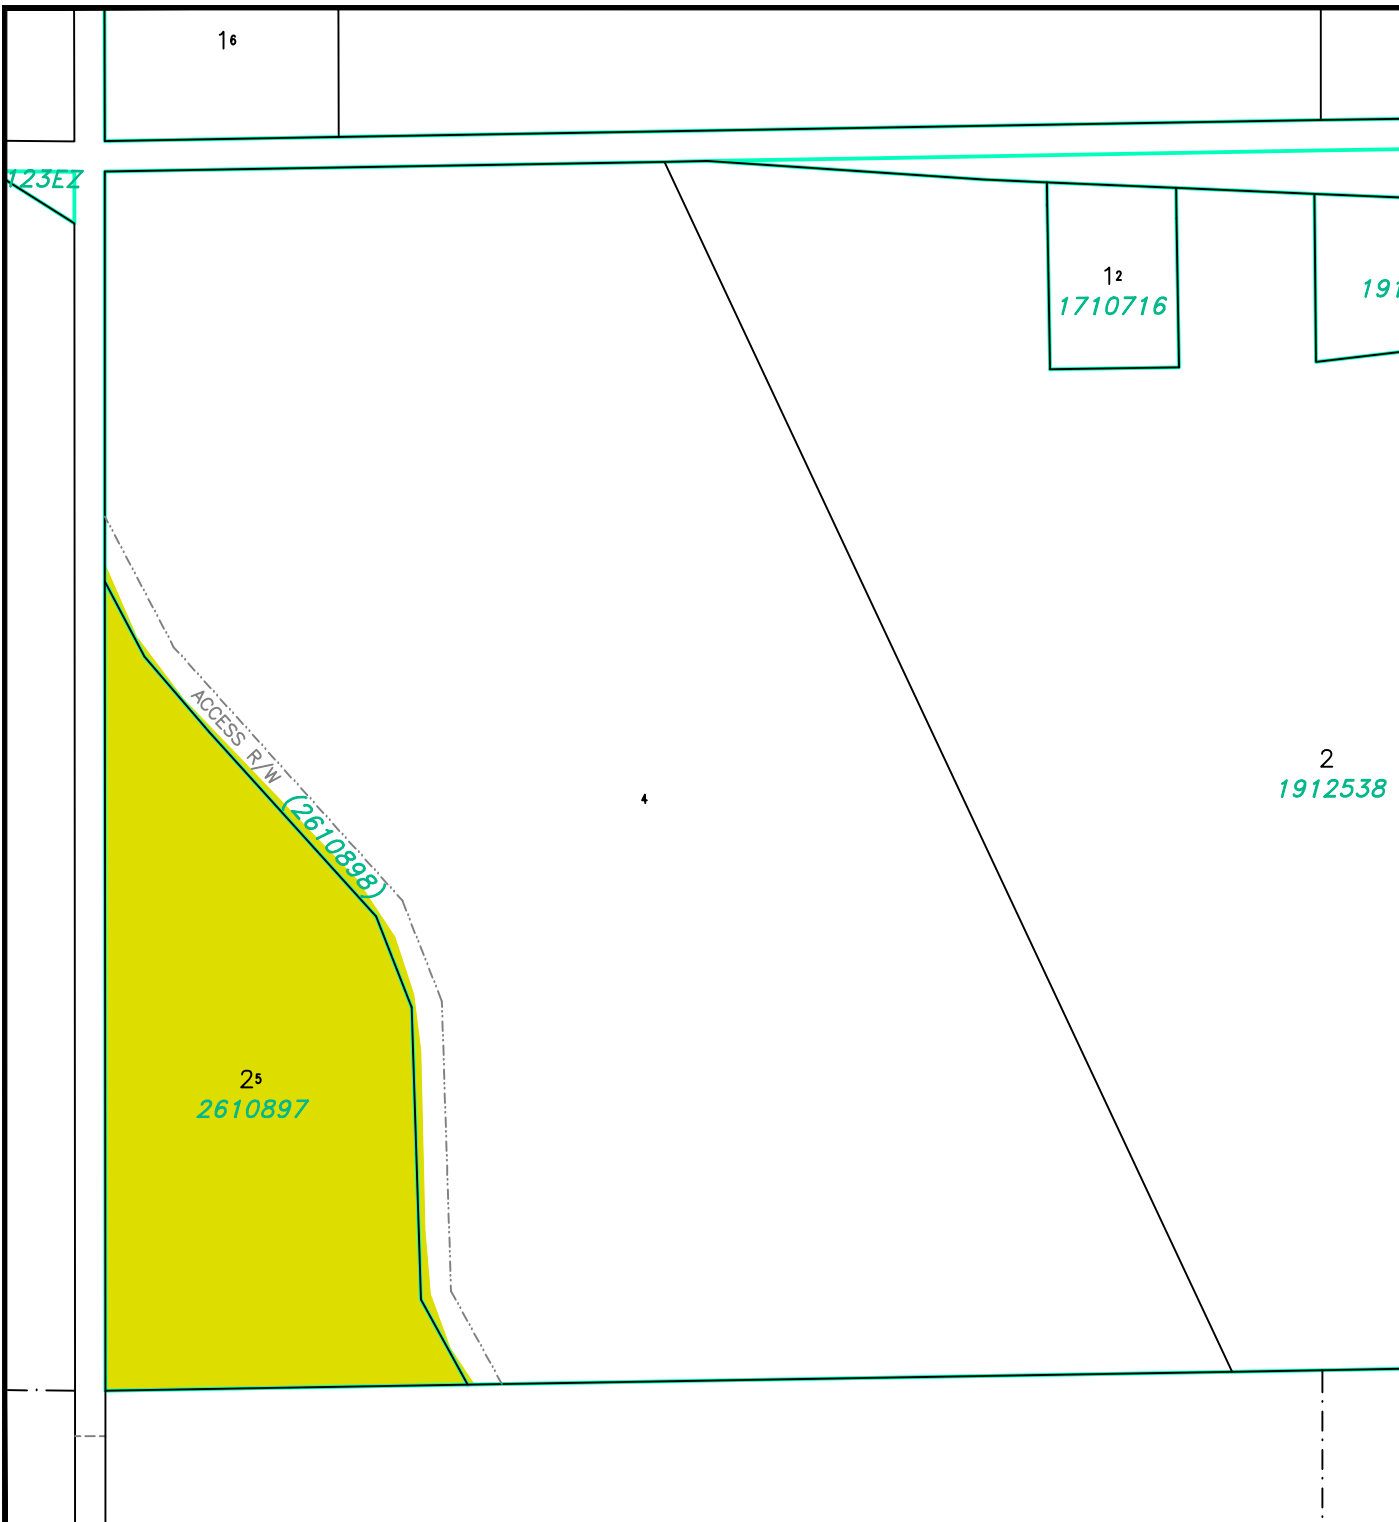

LAND USE DISTRICTS

Bylaw No: 762.2021
Date: May 25, 2021
Amended To Bylaw #: 862.2025

- AGRICULTURAL - AG
- HAMLET - H
- SINGLE-LOT COUNTRY RESIDENTIAL - SCR
- GROUPED COUNTRY RESIDENTIAL - 1 - GCR -1
- GROUPED COUNTRY RESIDENTIAL - 2 - GCR-2
- RURAL SMALL HOLDINGS - RSH
- RURAL RECREATIONAL - RR
- RURAL COMMERCIAL/INDUSTRIAL 1 - RCI 1
- RURAL COMMERCIAL/INDUSTRIAL 2 - RCI 2
- RURAL COMMERCIAL/INDUSTRIAL 3 - RCI 3
- DIRECT CONTROL - DC
- DESIGNATED HAMLET/URBAN BOUNDARY

SCALE 1:5000

MAP PREPARED BY:
OLDMAN RIVER REGIONAL SERVICES COMMISSION
3105 180A AVENUE NORTH, LETHBRIDGE, ALBERTA
T1M 3B8
TEL: 329-1344
"NOT RESPONSIBLE FOR ERRORS OR OMISSIONS"




May 28, 2026 N:\Cardston-County\Cardston County LUD & Land Use Redesignations\
Cardston County LUB 762.2021 May 2021 (LUD Maps Amended to Bylaw 870.2026).dwg

CARDSTON COUNTY LAND USE DISTRICTS

MAP 83

Portion of
N 1/2 SEC 23, TWP 3, RGE 25, W 4 M

2
2011

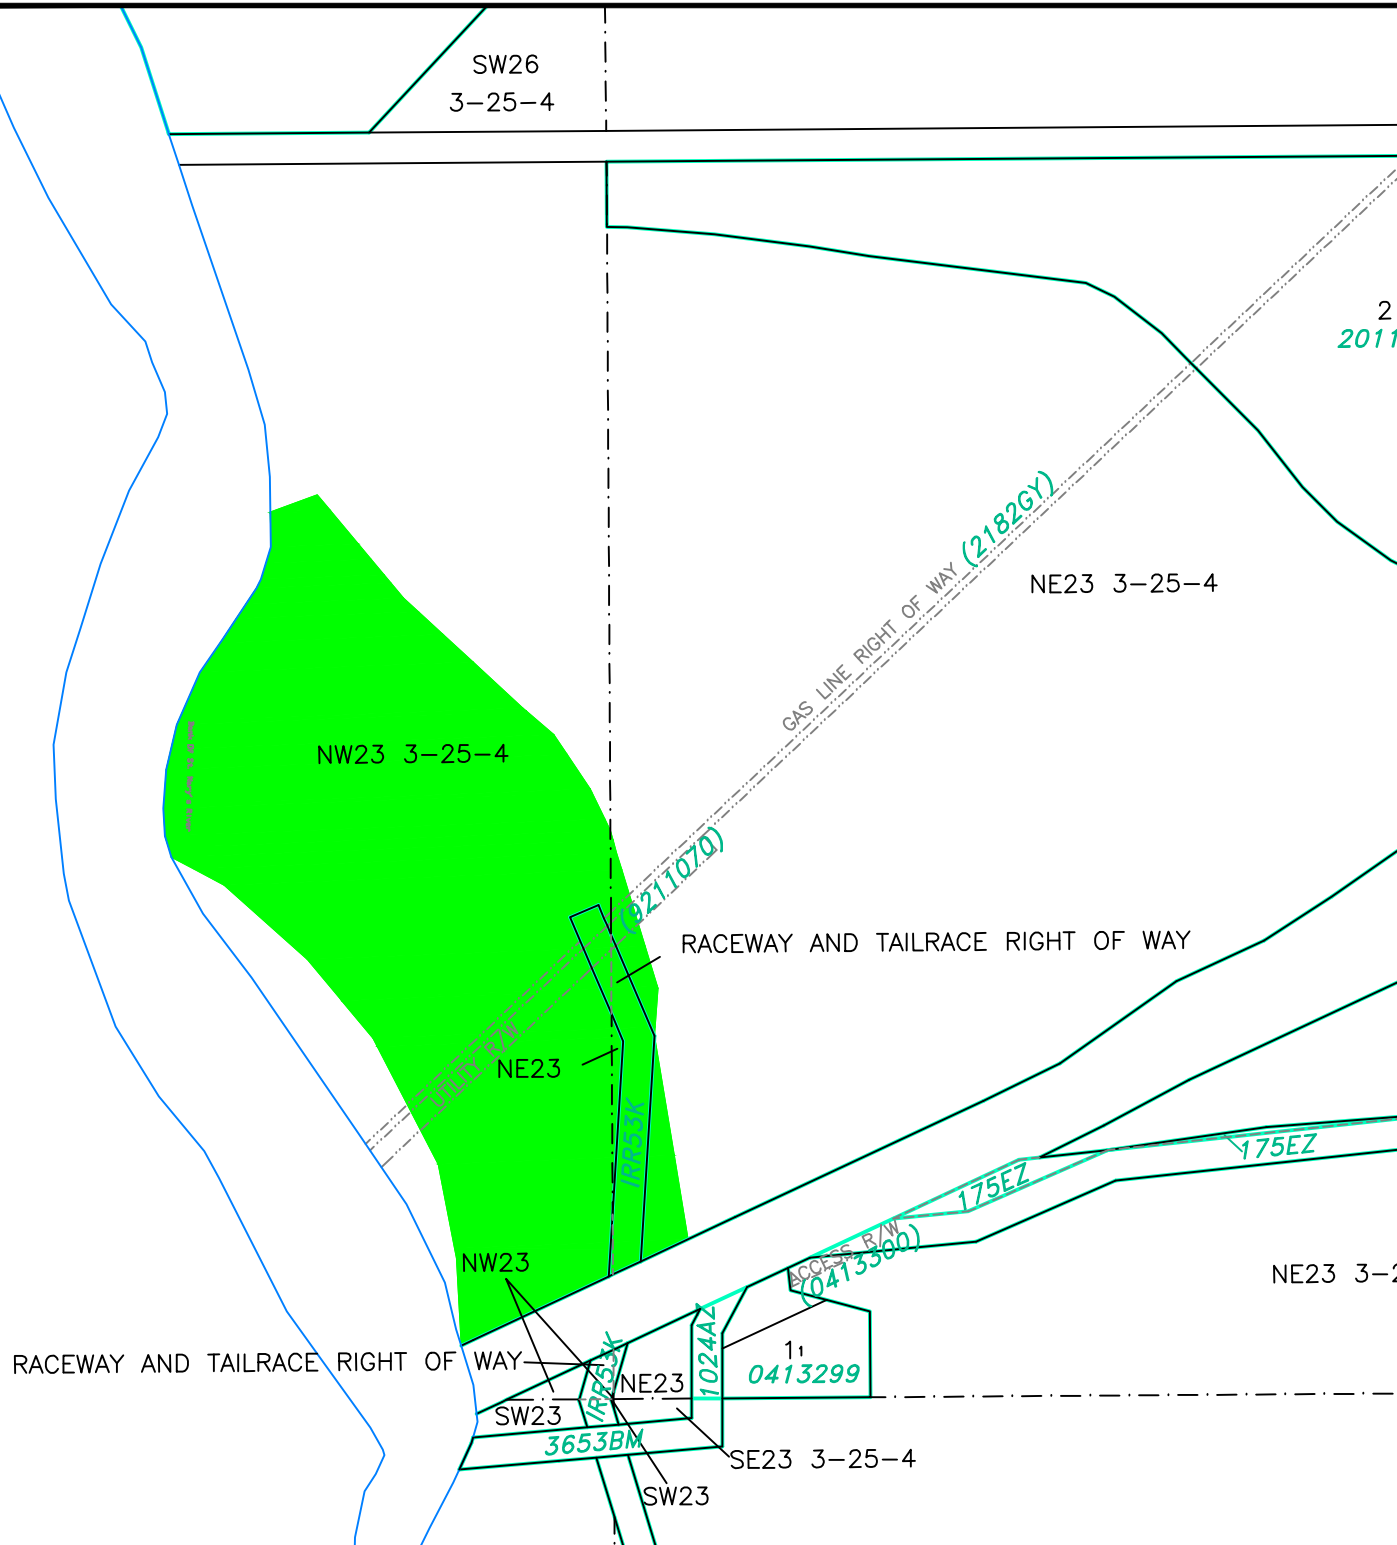

LAND USE DISTRICTS

Bylaw No: 762.2021
Date: May 25, 2021
Amending Bylaw 846.2024

- AGRICULTURAL - AG
- HAMLET - H
- SINGLE-LOT COUNTRY RESIDENTIAL - SCR
- GROUPED COUNTRY RESIDENTIAL - 1 - GCR-1
- GROUPED COUNTRY RESIDENTIAL - 2 - GCR-2
- RURAL SMALL HOLDINGS - RSH
- RURAL RECREATIONAL - RR
- RURAL COMMERCIAL/INDUSTRIAL 1 - RCI 1
- RURAL COMMERCIAL/INDUSTRIAL 2 - RCI 2
- RURAL COMMERCIAL/INDUSTRIAL 3 - RCI 3
- DIRECT CONTROL - DC
- DESIGNATED HAMLET/URBAN BOUNDARY

SCALE 1:5000

MAP PREPARED BY:
OLDMAN RIVER REGIONAL SERVICES COMMISSION
3109 16th AVENUE NORTH, LEATHERHEAD, ALBERTA
T0L 2S0-1S44 T4W 6S0
"NOT RESPONSIBLE FOR ERRORS OR OMISSIONS"



May 28, 2026 N:\Cardston-County\Cardston County LUD & Land Use Redesignations\
Cardston County LUB 762.2021 May 2021 (LUD Maps Amended to Bylaw 870.2026).dwg

CARDSTON COUNTY LAND USE DISTRICTS

MAP 84

LOT 2, BLOCK 1, PLAN 0414296

1¹
0414296

3¹
2010882

30M R/W
(2010883)

1²
0414296

LAND USE DISTRICTS

Bylaw No: 762.2021

Date: May 25, 2021

Amending Bylaw 873.2026

	AGRICULTURAL - AG
	HAMLET - H
	SINGLE-LOT COUNTRY RESIDENTIAL - SCR
	GROUPED COUNTRY RESIDENTIAL - 1 - GCR -1
	GROUPED COUNTRY RESIDENTIAL - 2 - GCR-2
	RURAL SMALL HOLDINGS - RSH
	RURAL RECREATIONAL - RR
	RURAL COMMERCIAL/INDUSTRIAL 1 - RCI 1
	RURAL COMMERCIAL/INDUSTRIAL 2 - RCI 2
	RURAL COMMERCIAL/INDUSTRIAL 3 - RCI 3
	DIRECT CONTROL - DC
	DESIGNATED HAMLET/URBAN BOUNDARY

SCALE 1:5000

MAP PREPARED BY:
OLDMAN RIVER REGIONAL SERVICES COMMISSION
3105 10th AVENUE NORTH, LETHBRIDGE, ALBERTA
T1J 3P9 TEL: 306-1344 FAX: 306-1344
"NOT RESPONSIBLE FOR ERRORS OR OMISSIONS"




June 01, 2026 N:\Cardston-County\Cardston County LUD & Land Use Redesignations\Cardston County LUB 762.2021 May 2021 (LUD Maps Amended to Bylaw 874.2026).dwg

CARDSTON COUNTY LAND USE DISTRICTS

MAP 85

LOT 1, BLOCK 1, PLAN 9912467 &
LOT 3, BLOCK 1, PLAN 1511767

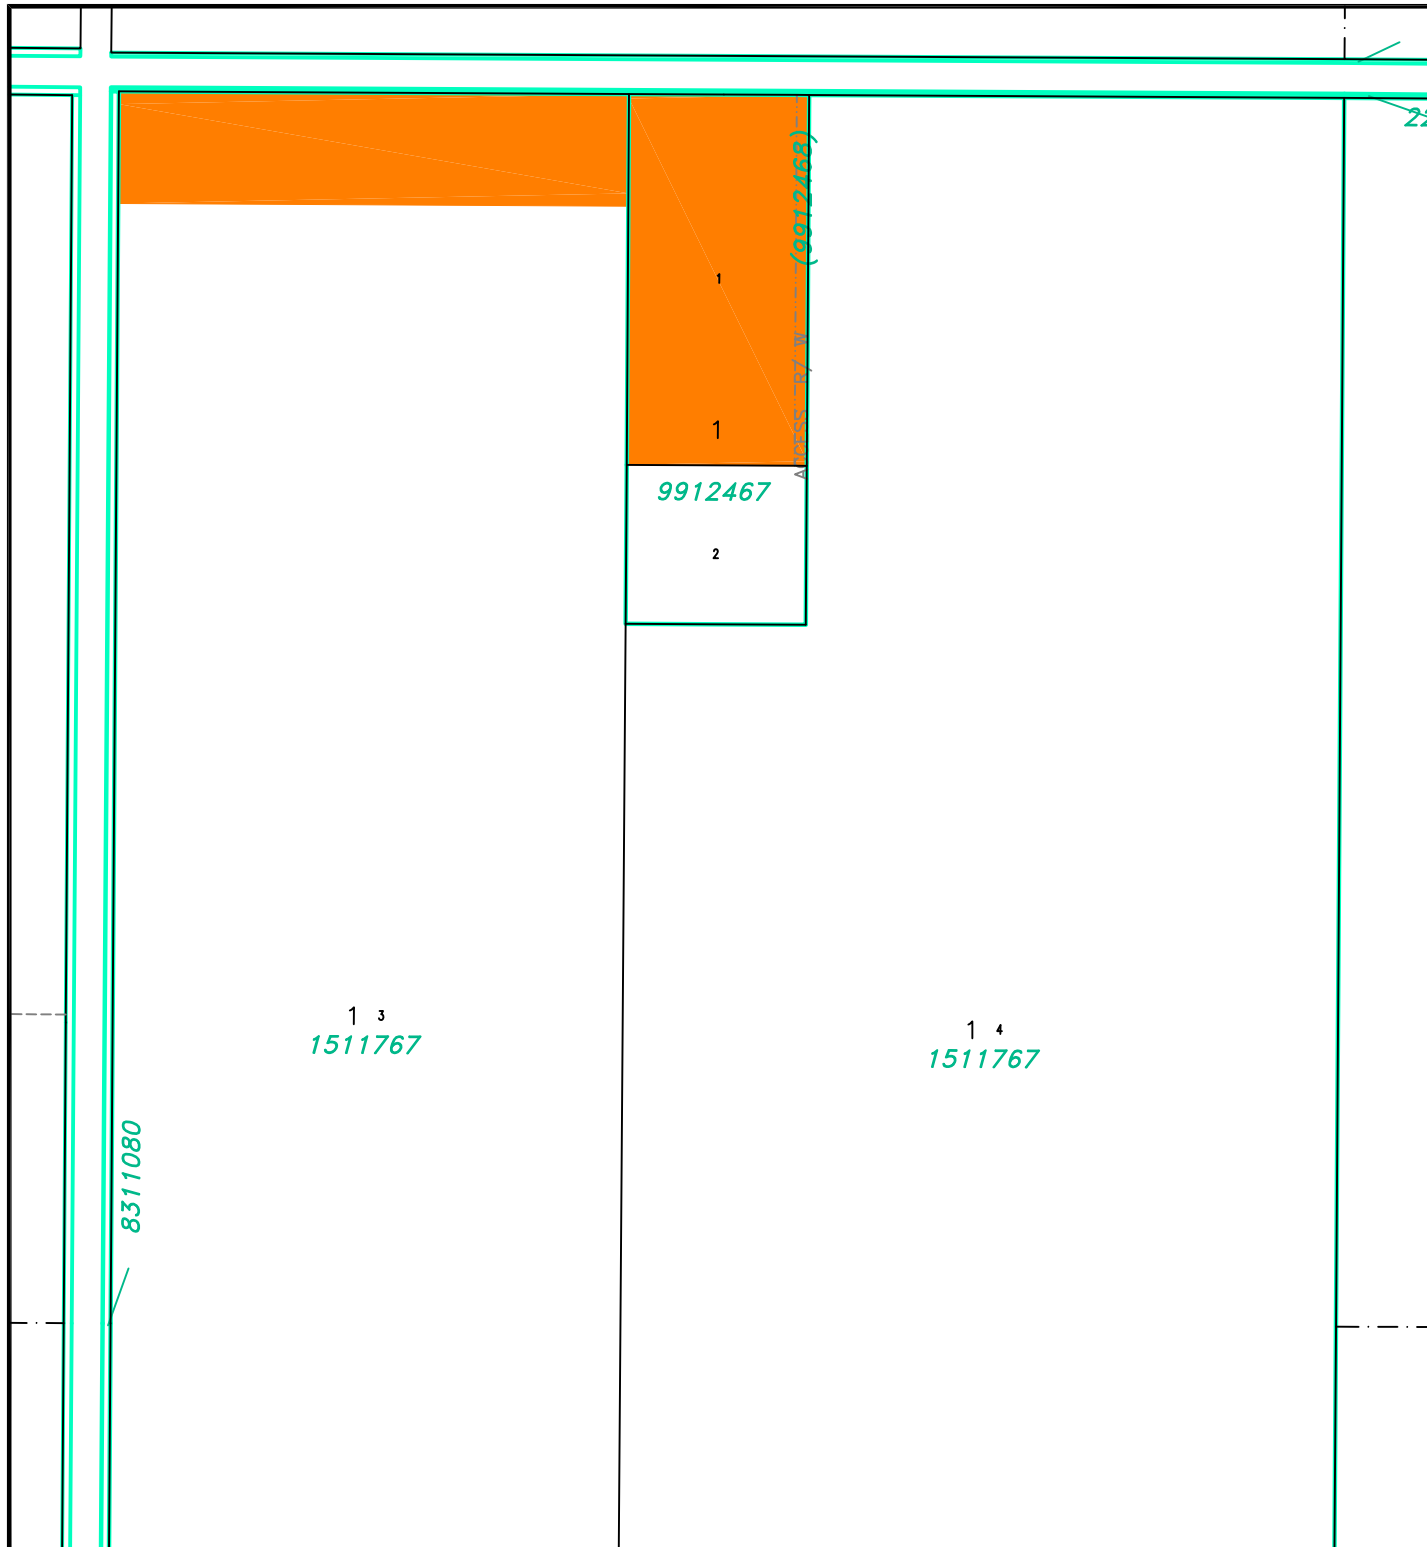

LAND USE DISTRICTS

Bylaw No: 762.2021

Date: May 25, 2021

Amending Bylaw 874.2026

	AGRICULTURAL - AG
	HAMLET - H
	SINGLE-LOT COUNTRY RESIDENTIAL - SCR
	GROUPED COUNTRY RESIDENTIAL - 1 - GCR-1
	GROUPED COUNTRY RESIDENTIAL - 2 - GCR-2
	RURAL SMALL HOLDINGS - RSH
	RURAL RECREATIONAL - RR
	RURAL COMMERCIAL/INDUSTRIAL 1 - RCI 1
	RURAL COMMERCIAL/INDUSTRIAL 2 - RCI 2
	RURAL COMMERCIAL/INDUSTRIAL 3 - RCI 3
	DIRECT CONTROL - DC
	DESIGNATED HAMLET/URBAN BOUNDARY

SCALE 1:5000

MAP PREPARED BY:
OLDMAN RIVER REGIONAL SERVICES COMMISSION
3105 18th AVENUE NORTH, LETHBRIDGE, ALBERTA
T1J 3P9-1344 T1J 3B3
"NOT RESPONSIBLE FOR ERRORS OR OMISSIONS"



June 09, 2026 N:\Cardston-County\Cardston County LUD & Land Use Redesignations\
Cardston County LUB 762.2021 May 2021 (LUD Maps Amended to Bylaw 874.2026).dwg