

TOWN OF CARDSTON IN THE PROVINCE OF ALBERTA

BYLAW 1573B

EAST CARDSTON AREA REDEVELOPMENT PLAN AMENDMENT

A BYLAW OF THE TOWN OF CARDSTON IN THE PROVINCE OF ALBERTA TO AMEND BYLAW 1573, BEING THE EAST CARDSTON AREA REDEVELOPMENT PLAN.

WHEREAS the Council of the Town of Cardston wishes to amend the concept plan for the area identified as 'Area A' within the East Cardston Area Redevelopment Plan contained within portions of the SW ¼ 10-3-25 W4M;

AND WHEREAS the purpose of the amendment is to modify the design concept to accommodate the development of public/institutional and industrial uses in the area on lands legally described as Lot 3, Block 38, Plan 781 1160; and Lot 15, Block 38, Plan 111 2938 and identified on Map 4.1, Map 5.1 and Map 6.1 in Schedule 'A' attached hereto and;

AND WHEREAS the Council wishes to add new maps, known as Map 4.1, Map 5.1 and Map 6.1 in order to facilitate the subdivision and development of the aforementioned lands, while noting that future planning for the remainder of the area is necessary prior to any additional subdivision taking place. In this regard the original maps showing 'Area A' (Map 4, Map 5 and Map 6) are to be retained for reference in future planning, which may occur as a comprehensive update to the East Cardston Area Redevelopment Plan.

AND WHEREAS the municipality must prepare a corresponding bylaw and provide for its consideration at a public hearing.

NOW THEREFORE, under the authority and subject to the provisions of the Municipal Government Act, Revised Statutes of Alberta 2000, Chapter M-26, as amended, the Council of the Town of Cardston in the Province of Alberta duly assembled does hereby enact the following:

1. Map 4.1, Map 5.1 and Map 6.1 as depicted in Schedule 'A' are added to the East Cardston Area Redevelopment Plan.
2. The following text is to be added to Area A on page 10 of the document:

3.7 Amendment & Future Planning

Maps 4.1, 5.1 and 6.1 have been added to facilitate a change in land use and design, which requires a comprehensive update to the remainder of Area A that is



to be undertaken in the future.

The original Map 4, Map 5 and Map 6 have been retained in this regard.

3. This bylaw shall come into effect upon third and final reading hereof.

Received First Reading this 23 day of September, 2025

Public Hearing held this 14 day of October, 2025

Received Second Reading this 10 day of February, 2026

Received Third & Final Reading this 10 day of February, 2026


Signed by the Mayor and the Chief Administrative Officer this 17 day of February, 2026

TOWN OF CARDSTON


MAYOR – *Paula Brown*


CHIEF ADMINISTRATIVE OFFICER – *Jeff Shaw*



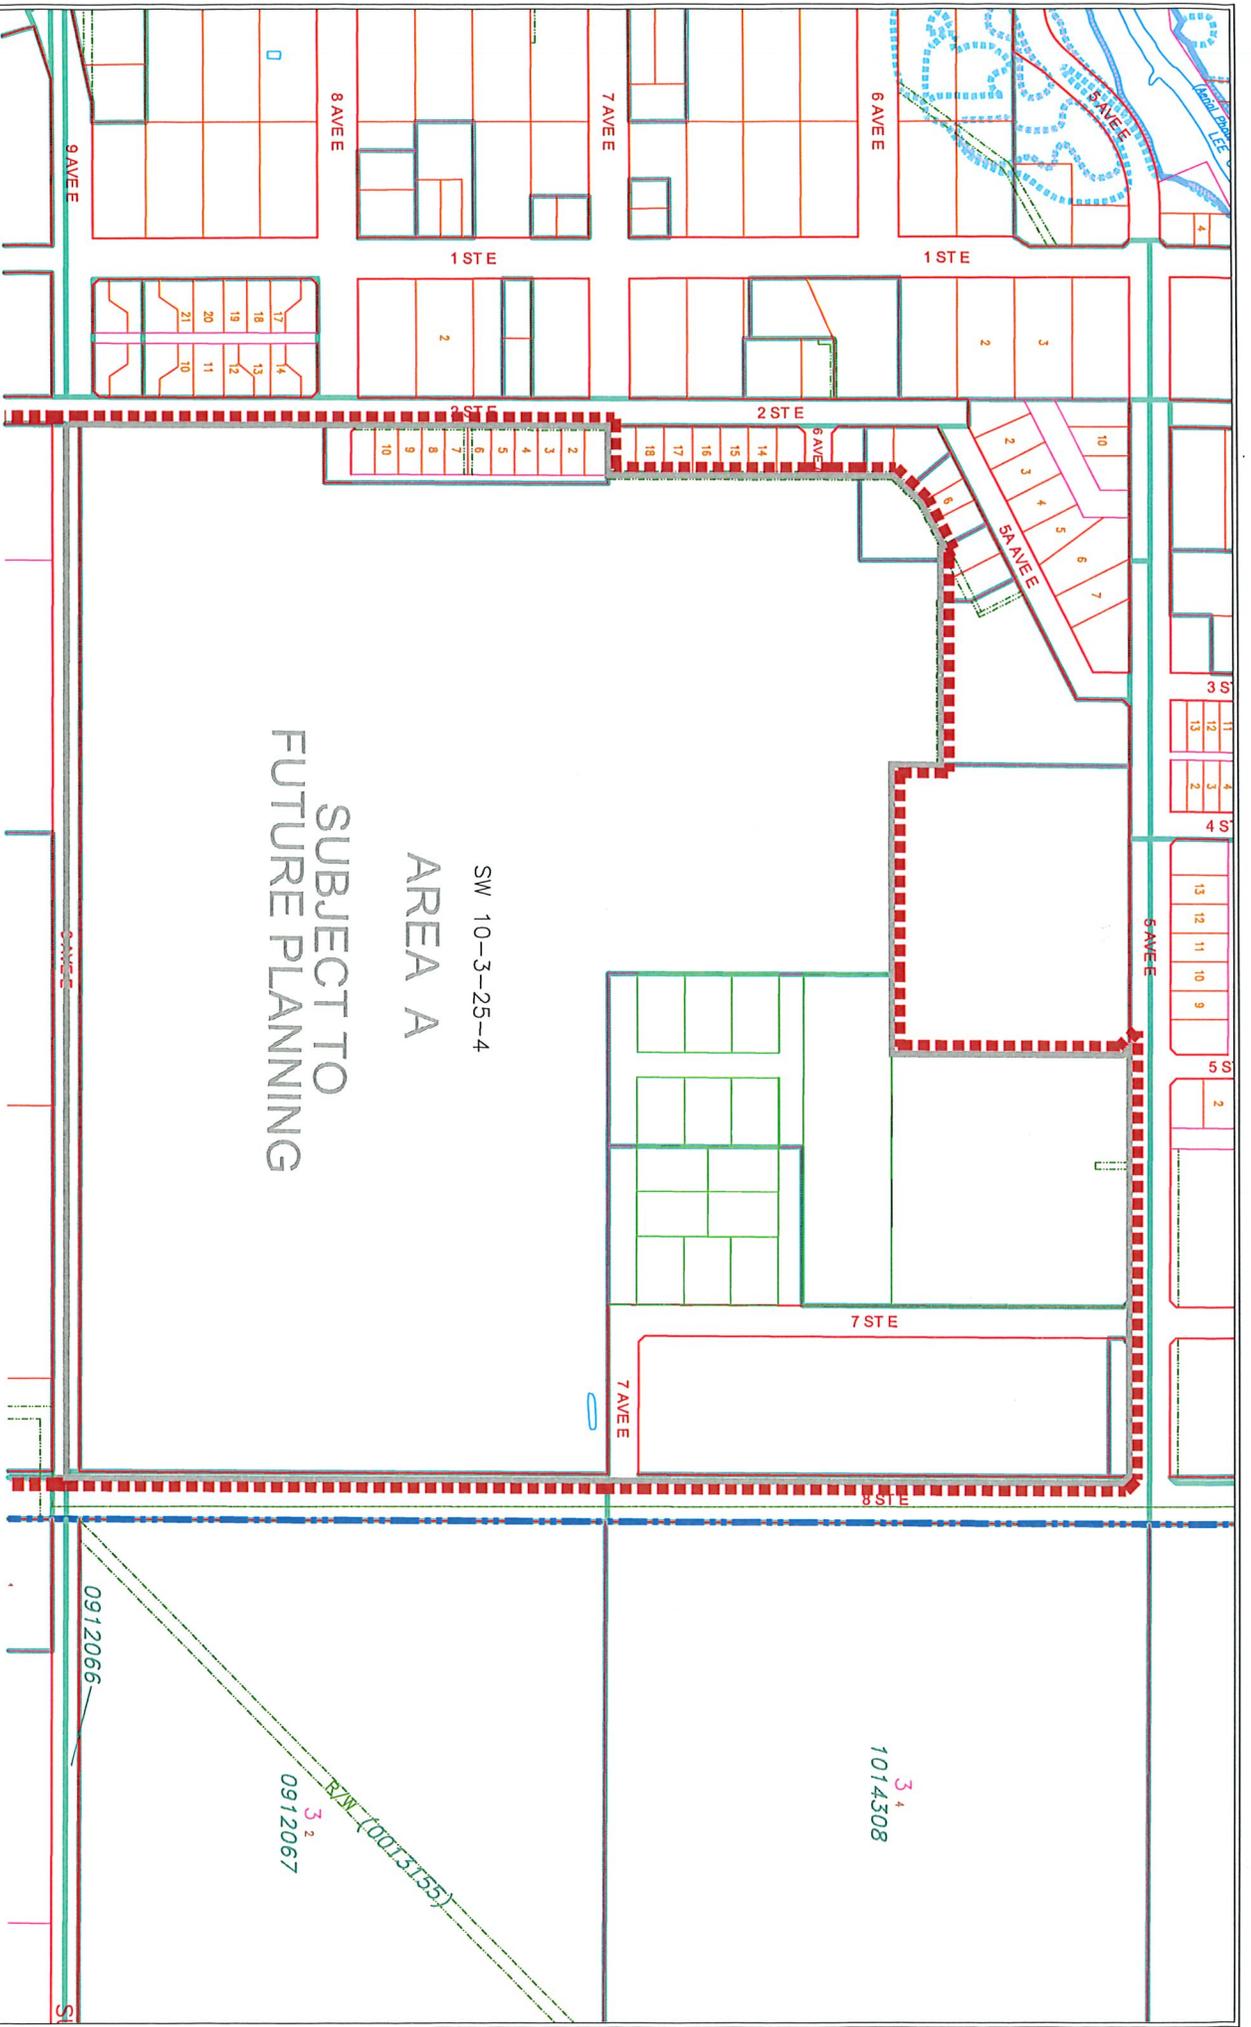

SUBJECT TO
FUTURE PLANNING
AREA A

SW 10-3-25-4

SCHEDULE 'A'


- - - - - Area Redevelopment Plan Boundary
 Total Area Of ARP 115.00±ha (284.20±Acres)

Scale 1.5x

Town of Cardston
 East Area Redevelopment Plan
 Final Design - Area A
 Portions Of

NW 1/4 Sec 3, Twp3, Rge 25, W 4 M &
 SW 1/4 Sec 10, Twp 3, Rge 25, W 4 M
 Bylaw 1573, December 16, 2008 (Amending Bylaw 1573A)
 Map 5.1



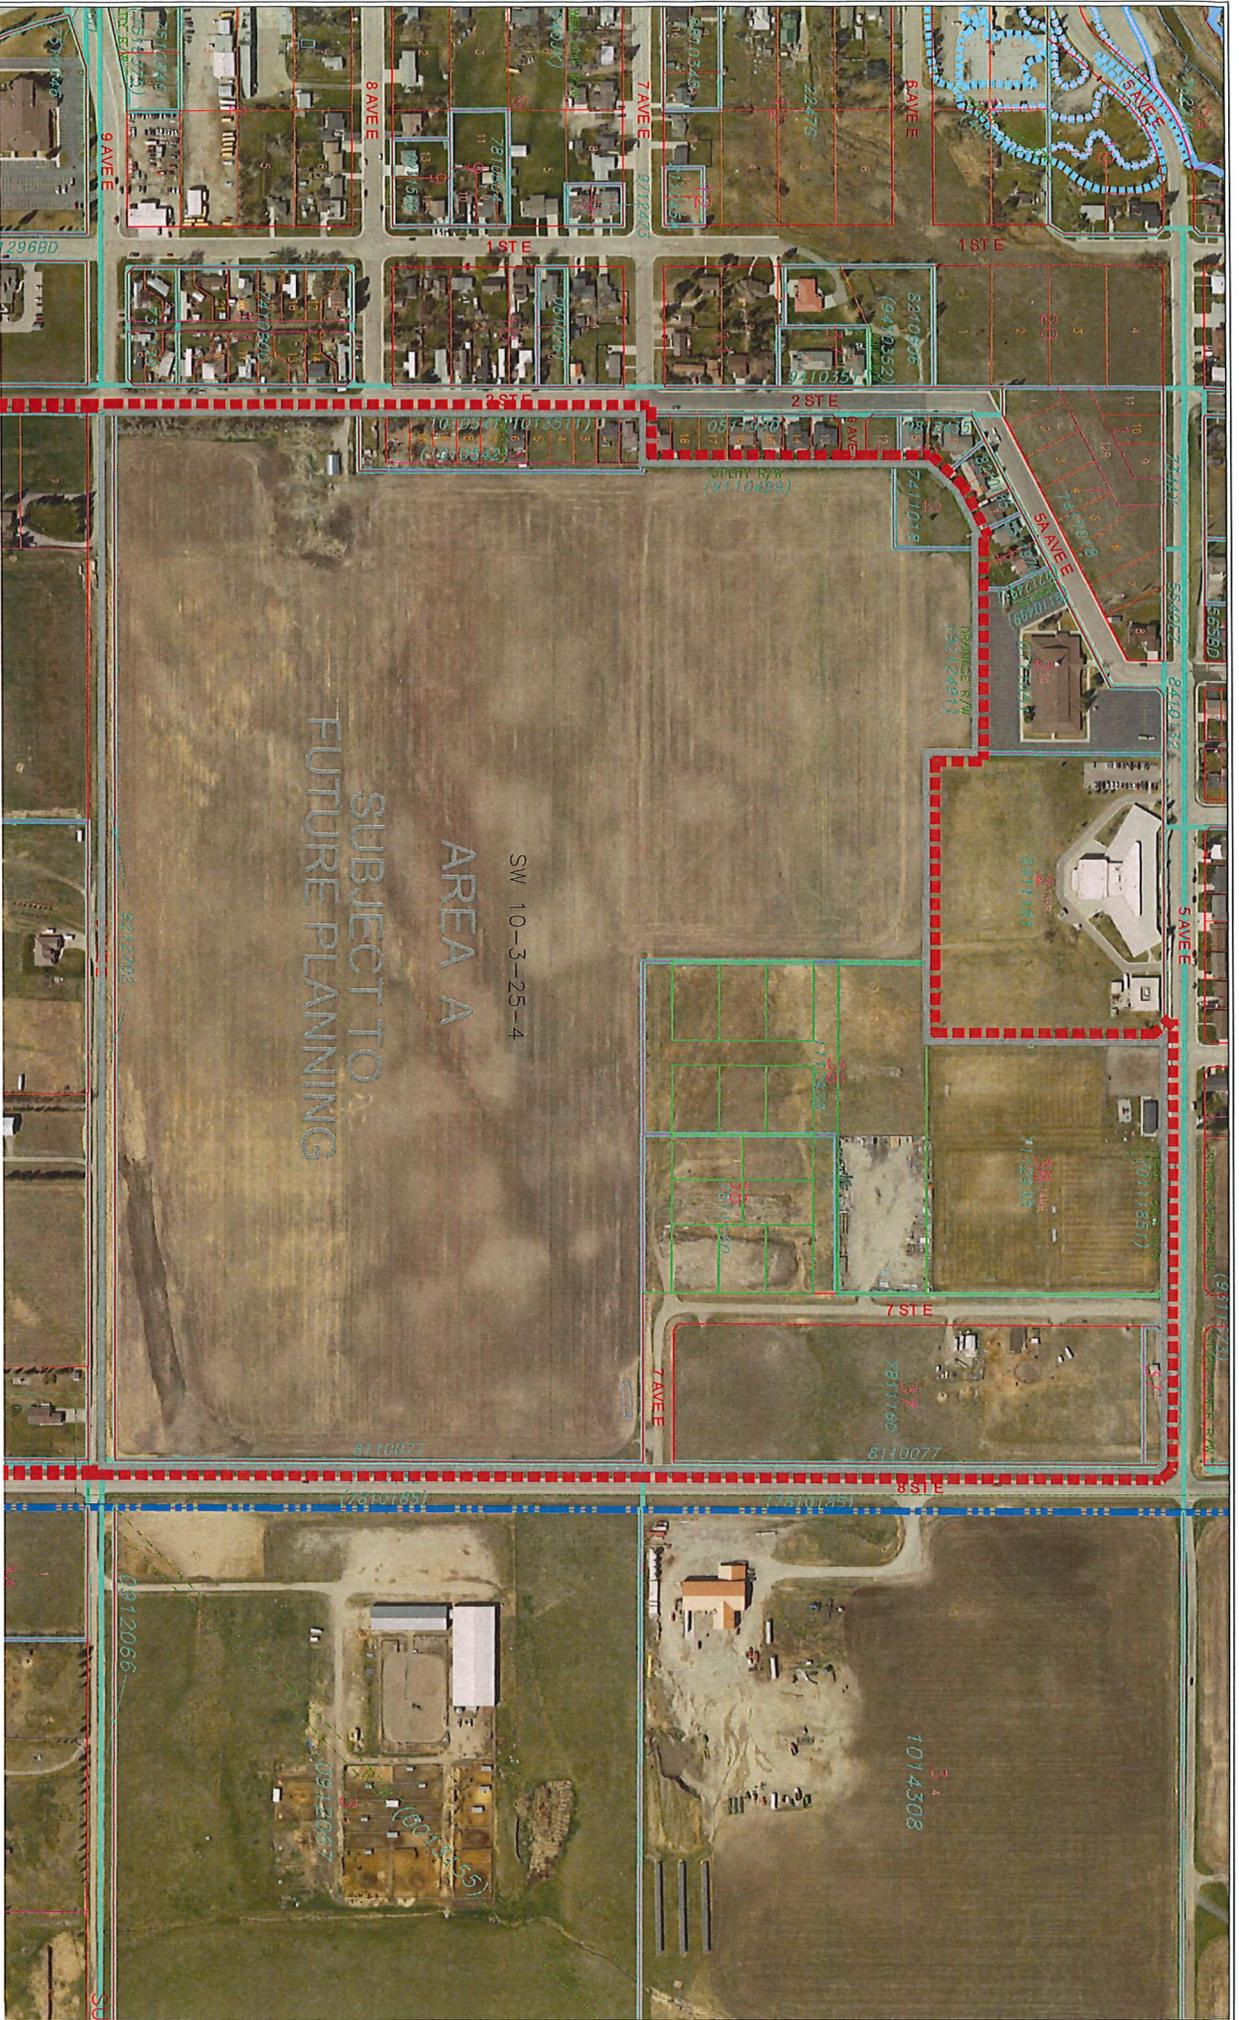

SW 10-3-25-4

SUBJECT TO
AREA A
FUTURE PLANNING

Town of Cardston
East Area Redevelopment Plan
Final Design - Area A - Aerial Photo

Portions Of
 NW 1/4 Sec 3, Twp3, Rge 25, W 4 M &
 SW 1/4 Sec 10, Twp 3, Rge 25, W 4 M
 Bylaw 1573, December 16, 2008 (Amending Bylaw 1573A)
 Map 6.1

SCHEDULE 'A'

Area Redevelopment Plan Boundary
 Total Area Of ARP 115.00Ha (284.204Acres)

Scale 1:5x

